


FINAL SURVEY	SURVEYED	BY	DATE
NOTE BOOK	CHECKED		
	TEMPLATE		
	AREAS CHECKED		
NO.			

ORIGINAL SURVEY	SURVEYED	BY	DATE
NOTE BOOK	CHECKED		
	TEMPLATE		
	AREAS CHECKED		
NO.			

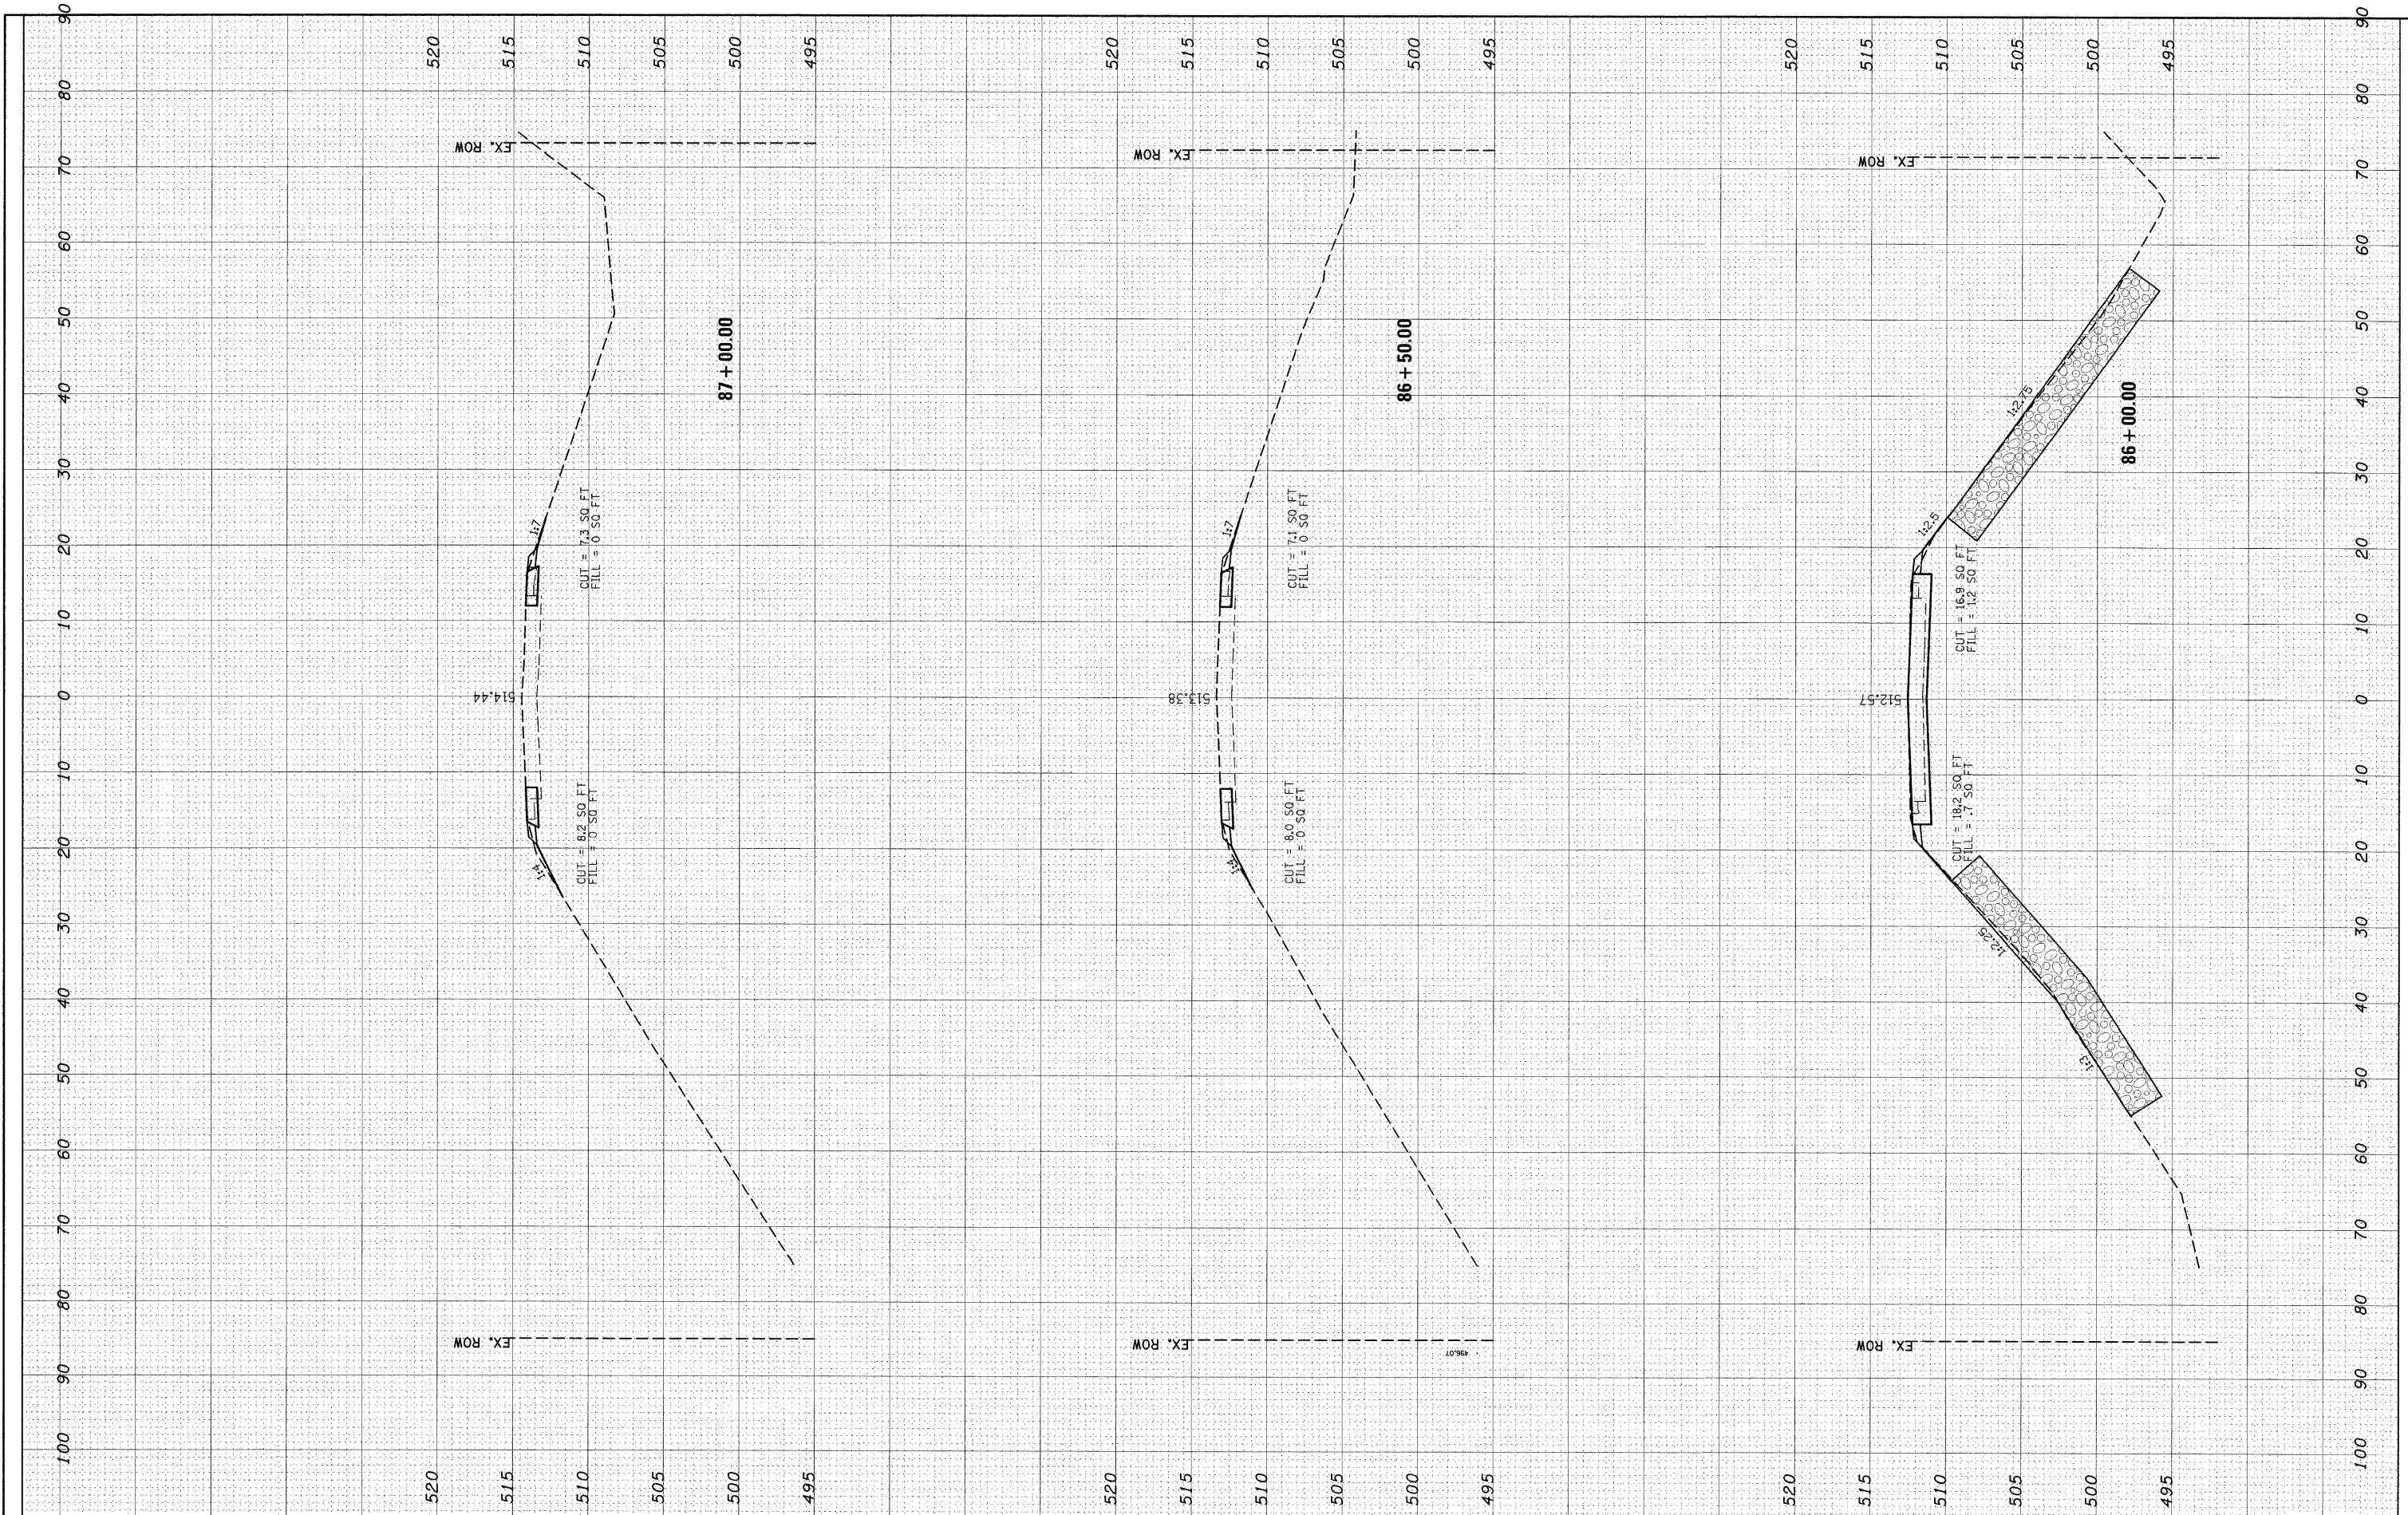

FILE NAME = c:\pw_work\FWIDOT\MANNITM\dms51659\ssht030008.dgn
 USER NAME = manntm
 DESIGNED -
 DRAWN -
 CHECKED -
 DATE -

REVISOR
 REVISION
 REVISION
 REVISION

**STATE OF ILLINOIS
 DEPARTMENT OF TRANSPORTATION**

SCALE: SHEET NO. 3 OF 4 SHEETS STA. 86+00.00 TO STA. 87+00.00

F.A.P. RTE. 10	SECTION 410BR-1	COUNTY GREENE	TOTAL SHEETS 37	SHEET NO. 34
FED. ROAD DIST. NO.		ILLINOIS FED. AID PROJECT		
CONTRACT NO. 76B58				