


TYPICAL SECTION #3 ENTRANCE & EXIT RAMP

FRANKLIN COUNTY
NORTHBOUND LANES ONLY
FAI RTE 57
(LOOKING IN DIRECTION OF TRAVEL)

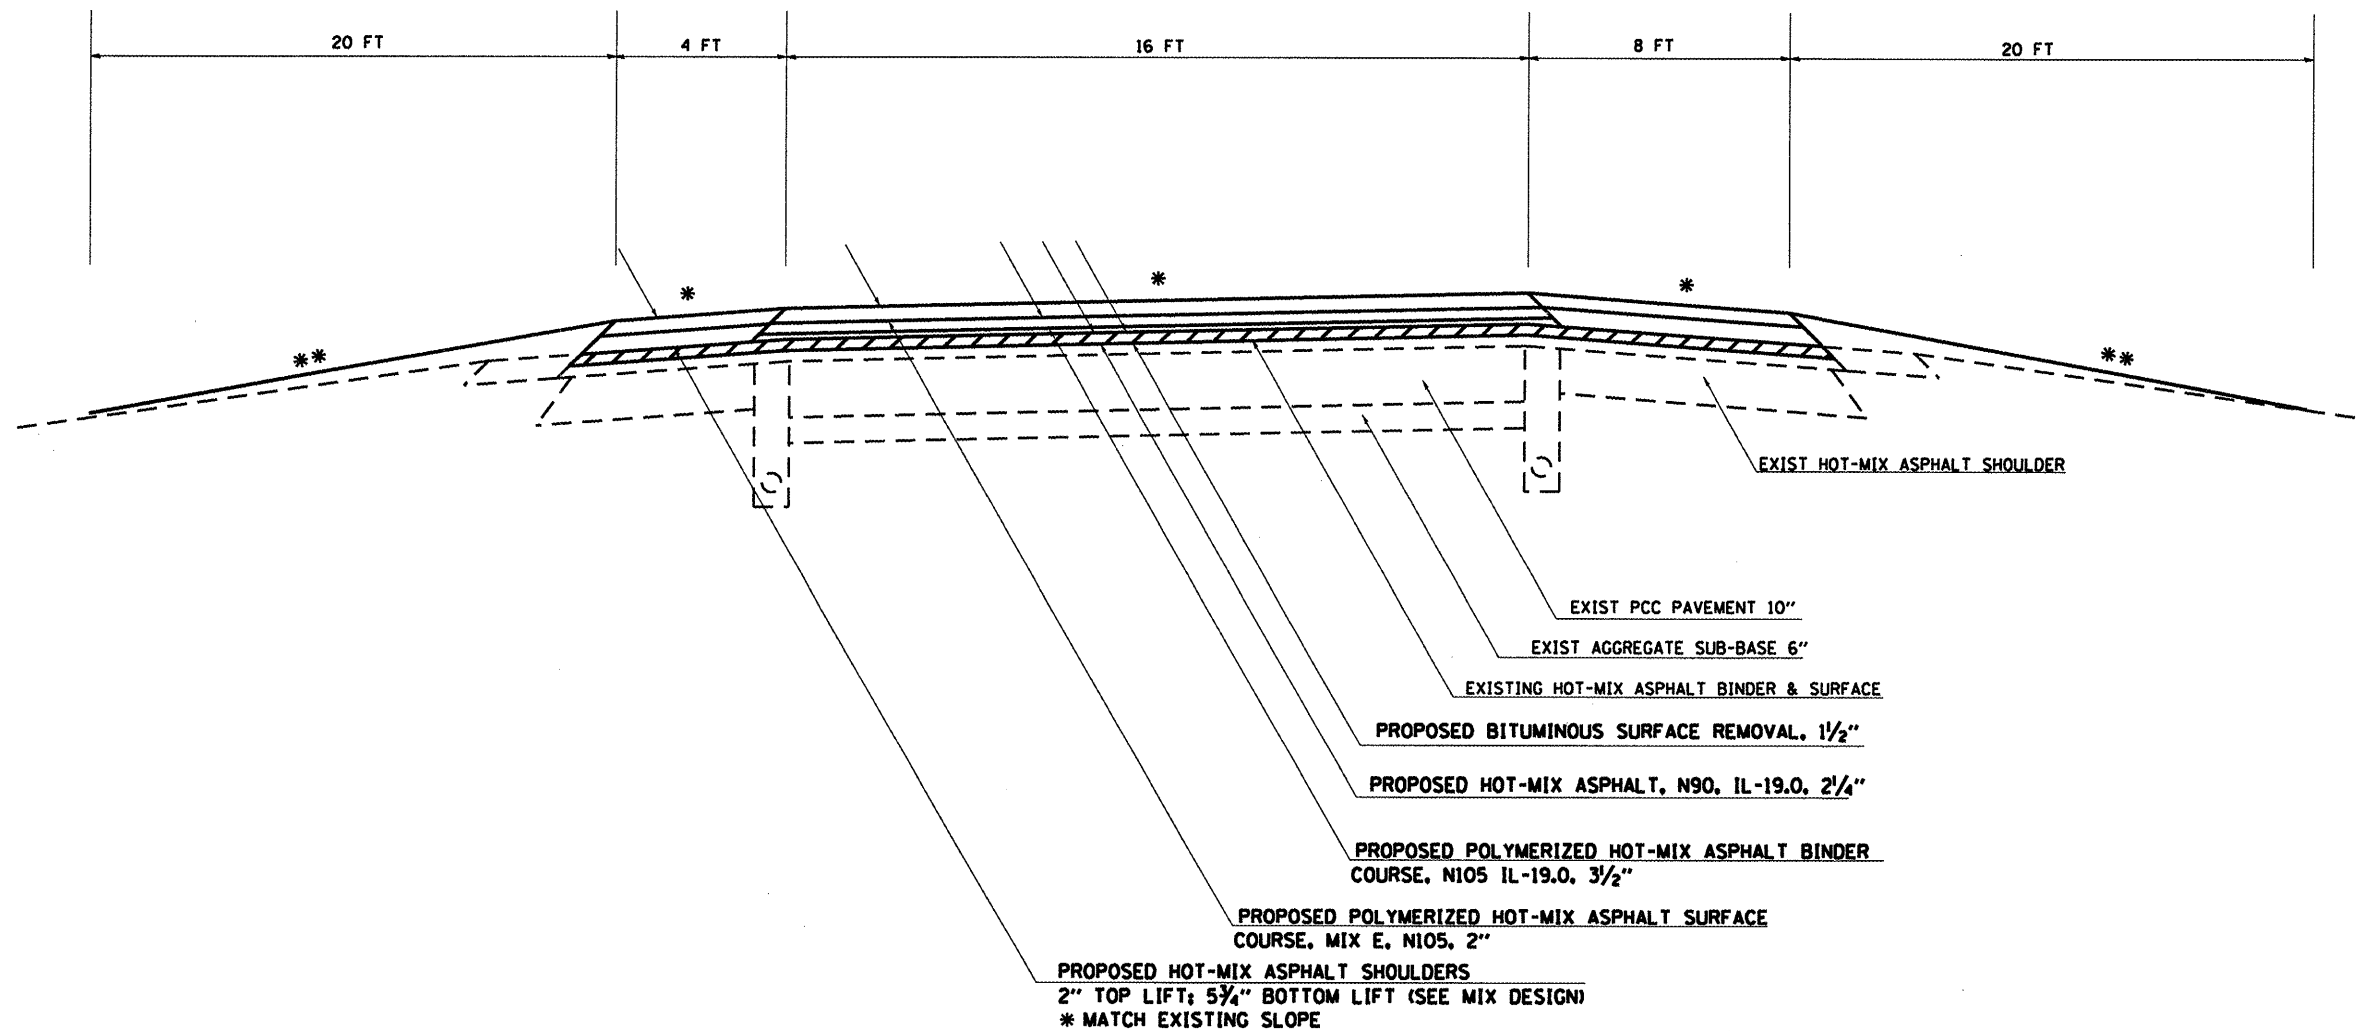

NOTES:

- * MATCH EXISTING SLOPE
- ** GRADING AND SHAPING SHOULDERS

TO BE USED:
IL 154 INTERCHANGE
NB REST AREA

FILE NAME =	USER NAME = colemm	DESIGNED -	REVISED -
ca:\pwwork\pwwid\DOT\COLEMM\dms43741\1d978	48-shr-misc.dgn	DRAWN -	REVISED -
	PLOT SCALE = 103.6758' / IN.	CHECKED -	REVISED -
	PLOT DATE = 10/15/2008	DATE -	REVISED -

**STATE OF ILLINOIS
DEPARTMENT OF TRANSPORTATION**

TYPICAL SECTION

SCALE: SHEET NO. OF SHEETS STA. TO STA.

F.A.I. RTE.	SECTION	COUNTY	TOTAL SHEETS	SHEET NO.
57	*	Franklin	52	14
FED. ROAD DIST. NO. ILLINOIS FED. AID PROJECT			CONTRACT NO. 78046	

28-(1,1-1,1-2,2-1,3,3SIRS-1