


SUGGESTED MESSAGE BOARD PLACEMENT

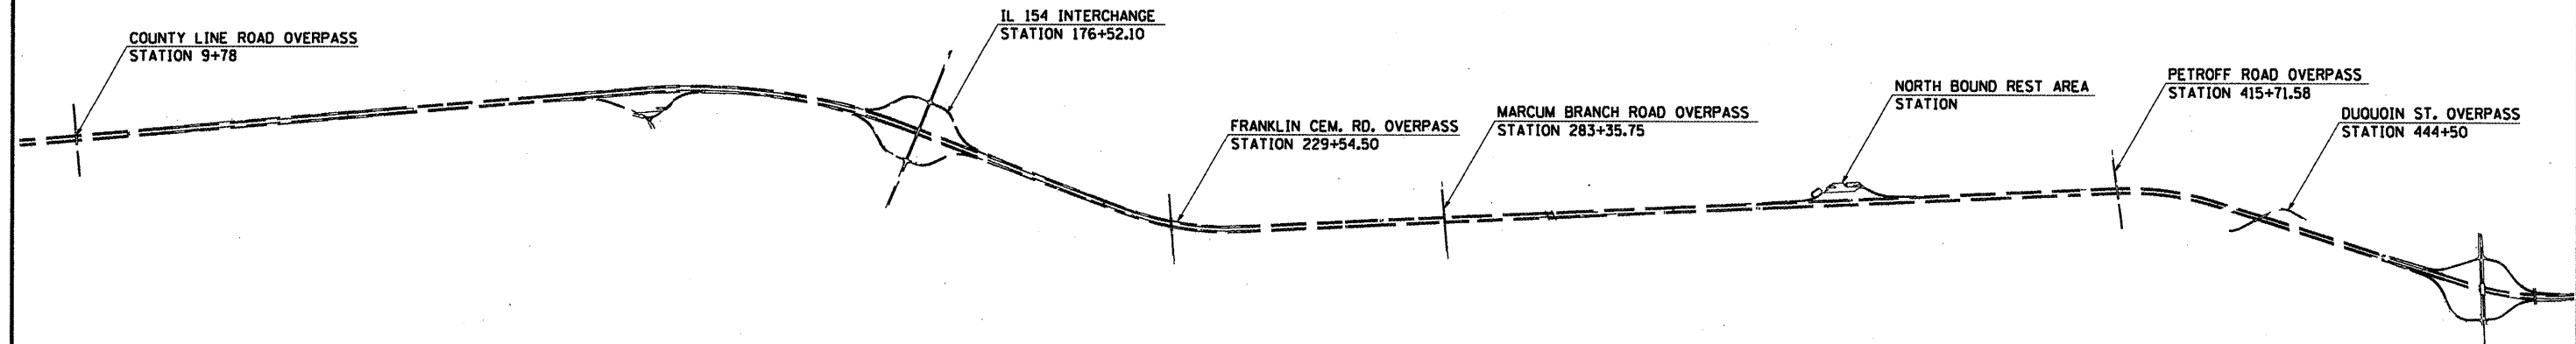

DRAWING NOT TO SCALE



THE MESSAGE BOARDS SHALL BE IN ADDITION TO THE MESSAGE BOARD FOR TC STANDARD 701400


EXACT PLACEMENT AND MESSAGES SHALL BE AS DIRECTED BY THE ENGINEER

PORTABLE CHANGEABLE MESSAGE SIGN

SUGGESTED MESSAGE BOARD PLACEMENT



DRAWING NOT TO SCALE

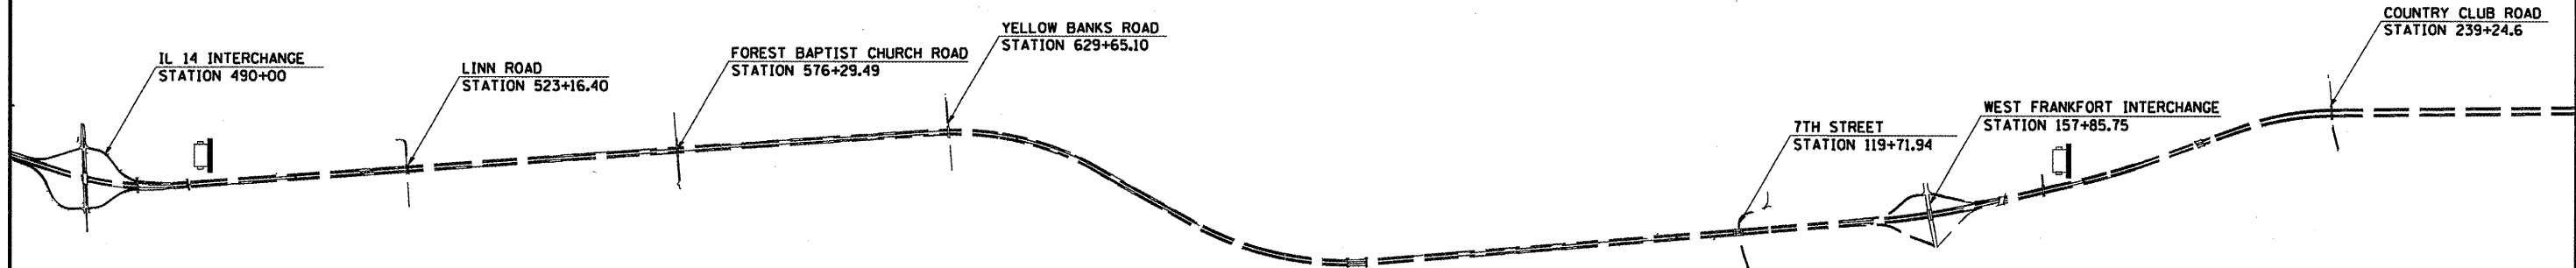

THE MESSAGE BOARDS SHALL BE IN ADDITION TO THE MESSAGE BOARD FOR TC STANDARD 701400

EXACT PLACEMENT AND MESSAGES SHALL BE AS DIRECTED BY THE ENGINEER

PORTABLE CHANGEABLE MESSAGE SIGN

FILE NAME =	USER NAME = #USER#	DESIGNED -	REVISED -
#FILE#		DRAWN -	REVISED -
	PLOT SCALE = #SCALE#	CHECKED -	REVISED -
	PLOT DATE = #DATE#	DATE -	REVISED -

STATE OF ILLINOIS
DEPARTMENT OF TRANSPORTATION

SUGGESTED MESSAGE BOARD PLACEMENT

SCALE: SHEET NO. OF SHEETS STA. TO STA.

F.A.I. RTE.	SECTION	COUNTY	TOTAL SHEETS	SHEET NO.
57		Franklin	52	35
FED. ROAD DIST. NO. ILLINOIS FED. AID PROJECT			CONTRACT NO. 78046	
28-0.1-1.1-2.2.2-1.3.3SRS-1				