



SUGGESTED MESSAGE BOARD PLACEMENT

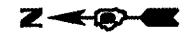

DRAWING NOT TO SCALE

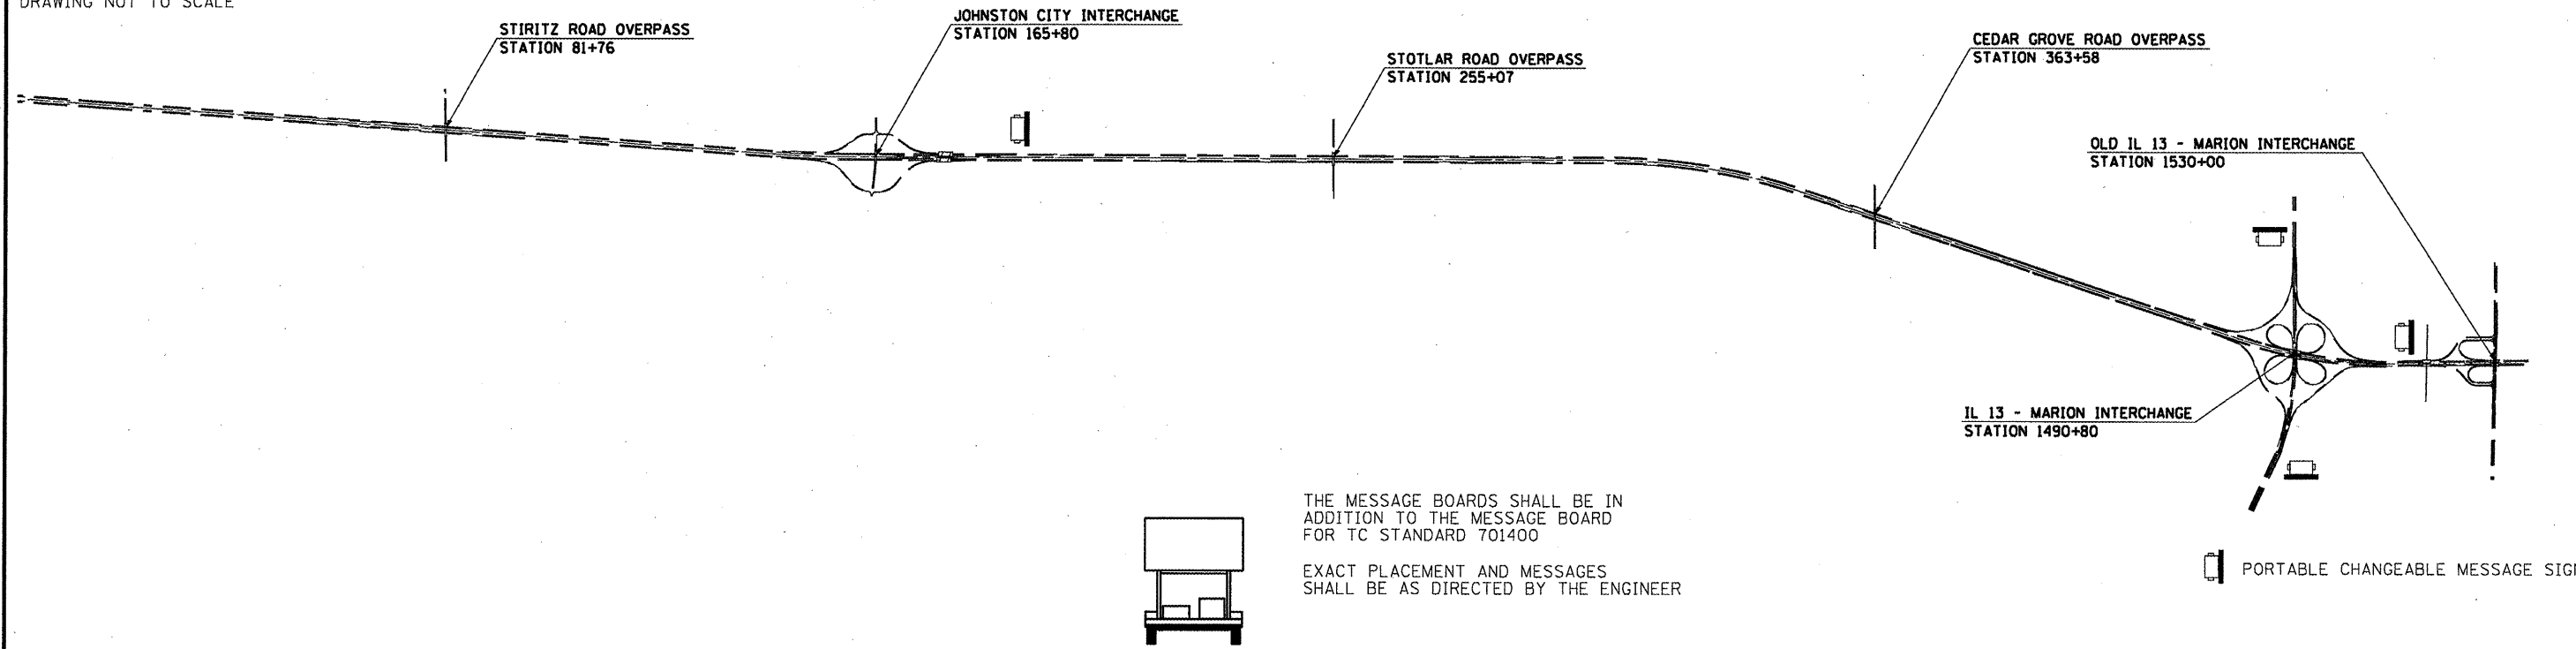

FILE NAME = #FILE#	USER NAME = #USER#	DESIGNED -	REVISED -	STATE OF ILLINOIS DEPARTMENT OF TRANSPORTATION	SUGGESTED MESSAGE BOARD PLACEMENT			F.A.I. RTE.	SECTION	COUNTY	TOTAL SHEETS	SHEET NO.	
		DRAWN -	REVISED -		SCALE:	SHEET NO.	OF	SHEETS	STA.	TO STA.	Franklin	52	36
		CHECKED -	REVISED -		CONTRACT NO. 78046								
		DATE -	REVISED -		FED. ROAD DIST. NO. ILLINOIS FED. AID PROJECT 28-01-1-1-2.2-2-1.3.3SIRS-1								