


BUTT JOINT DETAIL


I-57 NORTHBOUND

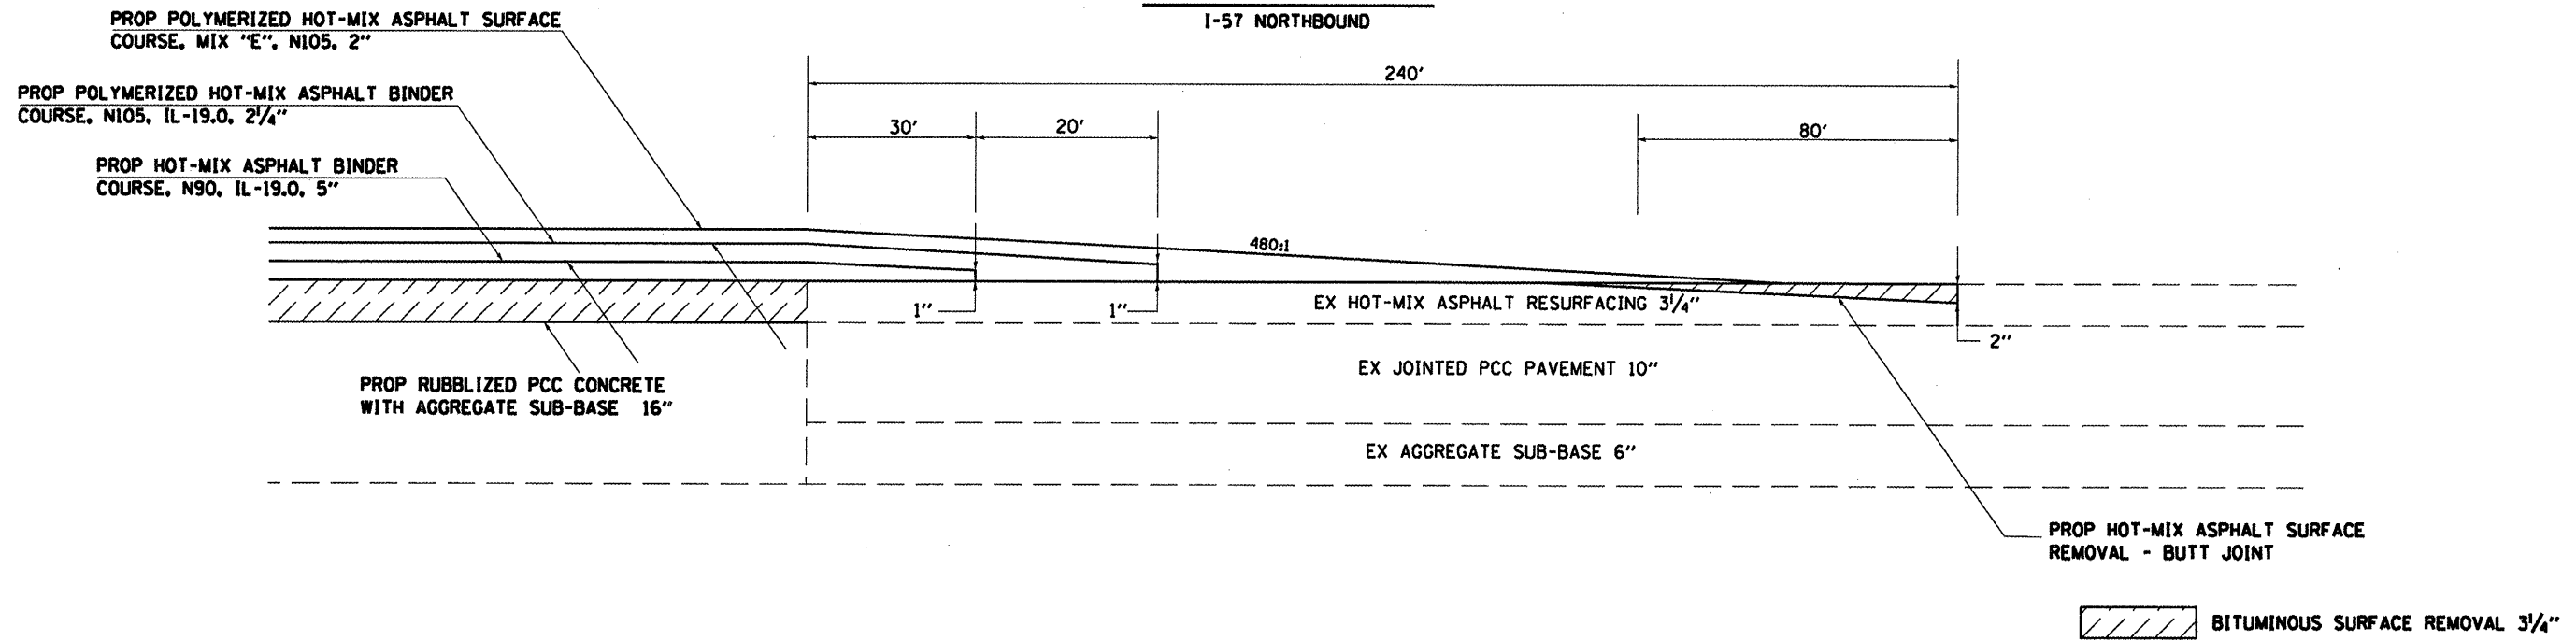

TO BE USED:
END OF PROJECT
STA. 466+60 TO STA. 469+00

BUTT JOINT DETAIL

I-57 NORTHBOUND
(FOR STAGING)

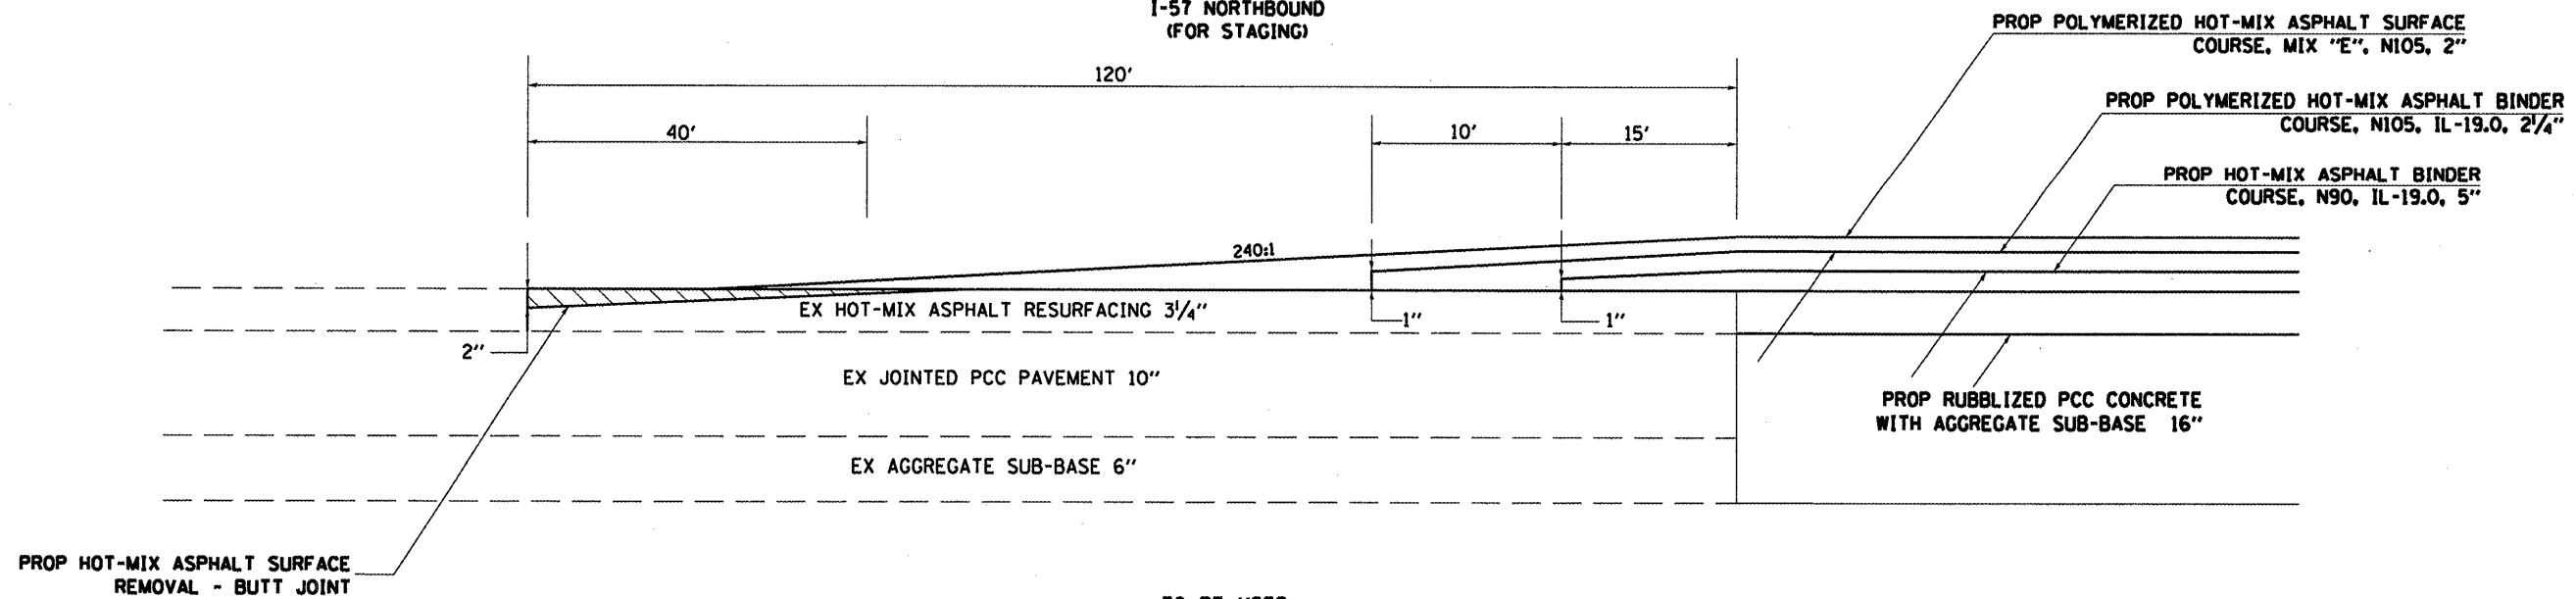

TO BE USED:
STA. 188+80 TO STA. 190+00
(IL 154 INTERCHANGE EXIT RAMP AREA)
(ACTUAL LOCATION TO BE DETERMINED BY THE ENGINEER)

| | | | | | | | | | | | | |
|--|--------------------------------------|-----------------------|------------------------|---|---|-----------|----|----------------------|--------------|--------------------|--------------------|-----------------|
| FILE NAME = c:\pwwork\pwwork\COLEMM\dms43741\d978 | USER NAME = colemm 46-ah-miso.dgn | DESIGNED - DRAWN - | REVISED - REVISED - | STATE OF ILLINOIS DEPARTMENT OF TRANSPORTATION | BUTT JOINT DETAIL | | | F.A.I. RTE. 57 | SECTION . | COUNTY Franklin | TOTAL SHEETS 52 | SHEET NO. 47 |
| PLOT SCALE = 1/8" = 1' IN. | | CHECKED - | REVISED - | | SCALE: | SHEET NO. | OF | SHEETS | STA. | TO STA. | CONTRACT NO. 78046 | |
| PLOT DATE = 10/7/2008 | | DATE - | REVISED - | | FED. ROAD DIST. NO. ILLINOIS FED. AID PROJECT | | | | | | | |
| 28-11.1-1-2.2-2-1.3,3SIRS-1 | | | | | | | | | | | | |