


**RESURFACING TRANSITION**

I-57 NORTHBOUND  
VARIOUS LOCATIONS

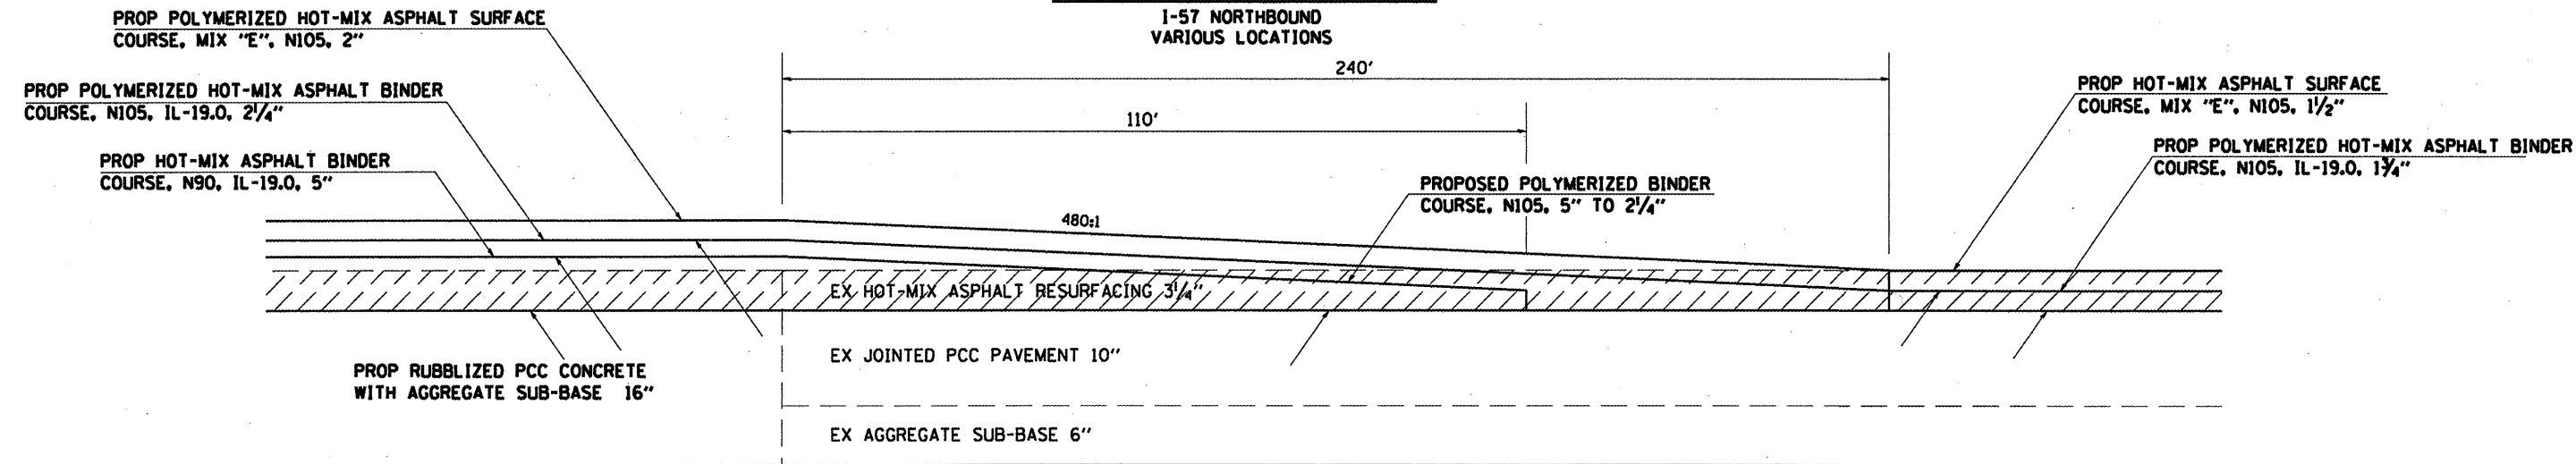


TO BE USED:

( BEGINNING OF PROJECT )	STA. 280+75 TO STA. 283+15
STA. 7+20 TO STA. 9+60	STA. 283+50 TO STA. 285+90
STA. 10+20 TO STA. 12+40	STA. 413+00 TO STA. 415+40
STA. 173+90 TO STA. 176+30	STA. 415+80 TO STA. 418+20
STA. 176+75 TO STA. 179+15	STA. 441+95 TO STA. 444+35
STA. 226+75 TO STA. 229+15	STA. 445+30 TO STA. 447+70
STA. 229+70 TO STA. 232+10	

BITUMINOUS SURFACE REMOVAL 3/4"

**RESURFACING TRANSITION**

I-57 NORTHBOUND

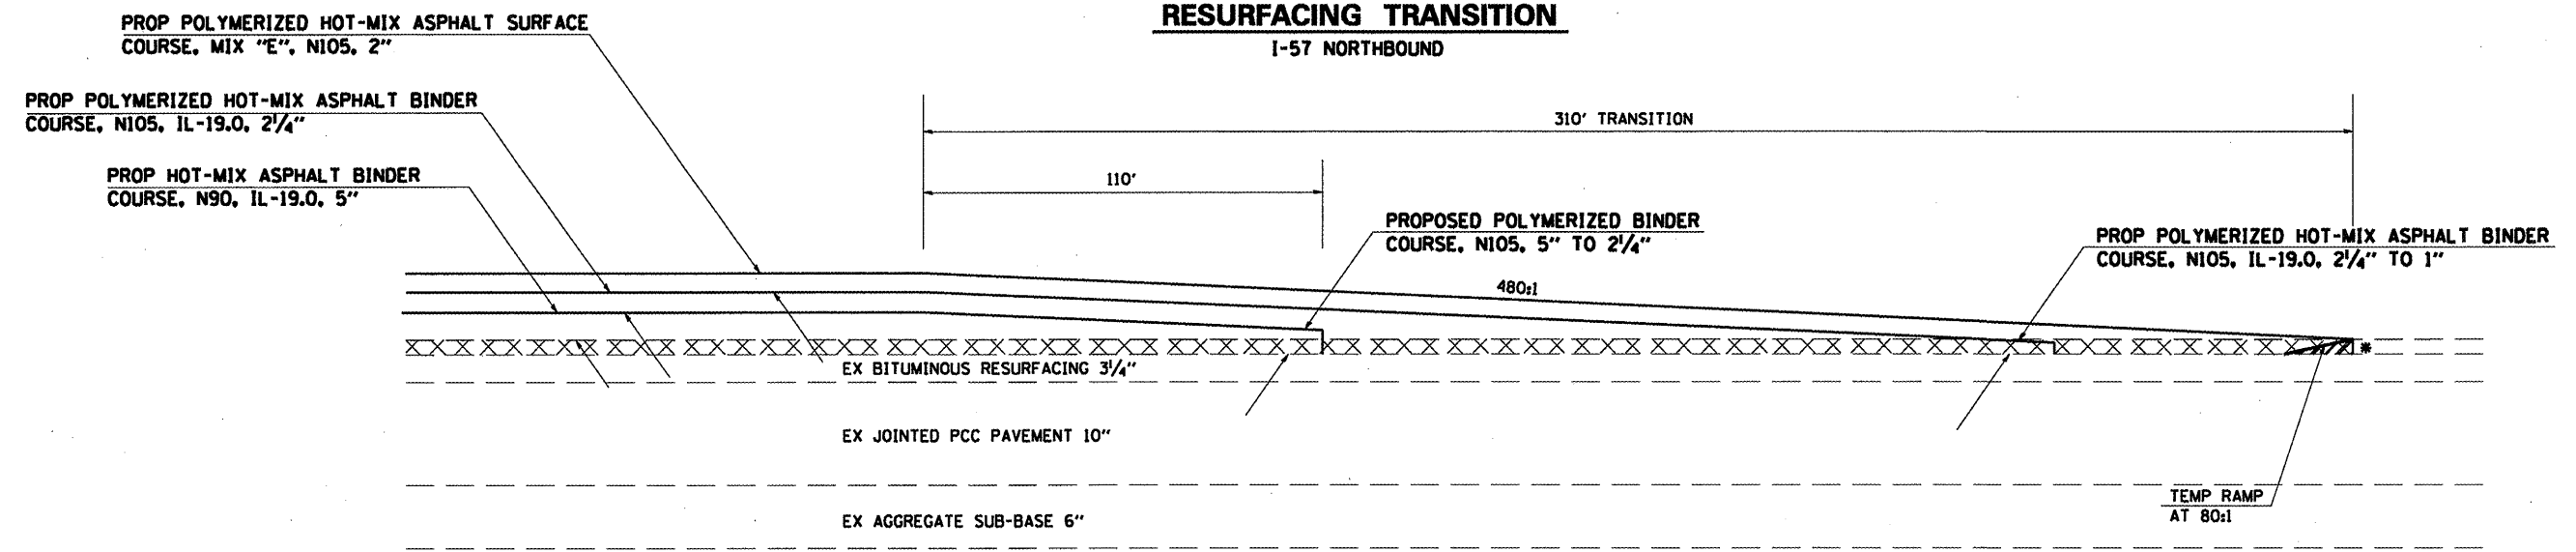

TO BE USED:  
IL 154 INTERCHANGE RAMP

BITUMINOUS SURFACE REMOVAL 1 1/2"

FILE NAME #	USER NAME # USER#	DESIGNED -	REVISED -	<b>STATE OF ILLINOIS DEPARTMENT OF TRANSPORTATION</b>	<b>RESURFACING TRANSITION DETAIL</b>			F.A.I. RTE. 57	SECTION *	COUNTY Franklin	TOTAL SHEETS 52	SHEET NO. 48
#FILE#		DRAWN -	REVISED -		SCALE:	SHEET NO.	OF	SHEETS	STA.	TO STA.	<b>CONTRACT NO. 78046</b>	
		CHECKED -	REVISED -								FED. ROAD DIST. NO. ILLINOIS FED. AID PROJECT	
		DATE -	REVISED -								28-1.1-1.1-2.2-2-1.3.3SIRS-1	