


RESURFACING TRANSITION

I-57 NORTHBOUND

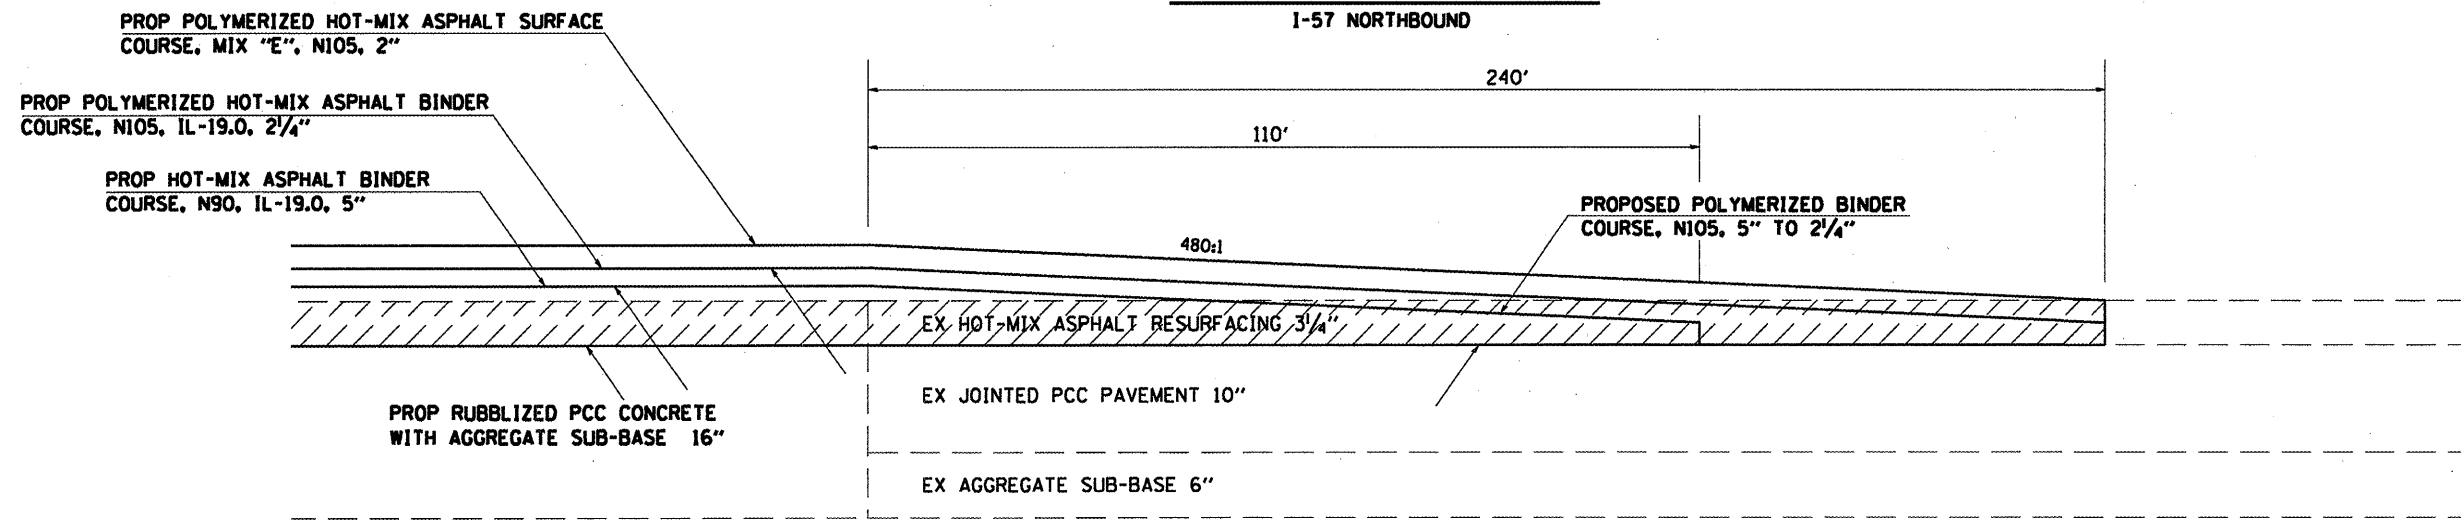

TO BE USED:
 STA. 99+48.5 TO STA. 101+88.5
 STA. 103+51.5 TO STA. 105+91.5
 STA. 301+21.25 TO STA. 303+61.25
 STA. 304+88.75 TO STA. 307+28.75

 BITUMINOUS SURFACE REMOVAL 3/4"

FILE NAME *	USER NAME = #USER*	DESIGNED -	REVISED -	STATE OF ILLINOIS DEPARTMENT OF TRANSPORTATION	RESURFACING TRANSITION DETAIL			F.A.I. RTE.	SECTION	COUNTY	TOTAL SHEETS	SHEET NO.
#FILE#		DRAWN -	REVISED -		57	.	Franklin	52	49			
PLOT SCALE = #SCALE#		CHECKED -	REVISED -		CONTRACT NO. 78046							
PLOT DATE = #DATE#		DATE -	REVISED -		SCALE:	SHEET NO.	OF SHEETS	STA.	TO STA.	FED. ROAD DIST. NO.	ILLINOIS FED. AID PROJECT	
28-01-1-1-2.2-1.3,3S1R5-1												