



## TYPICAL PAVEMENT MARKINGS AT ENTRANCE RAMP

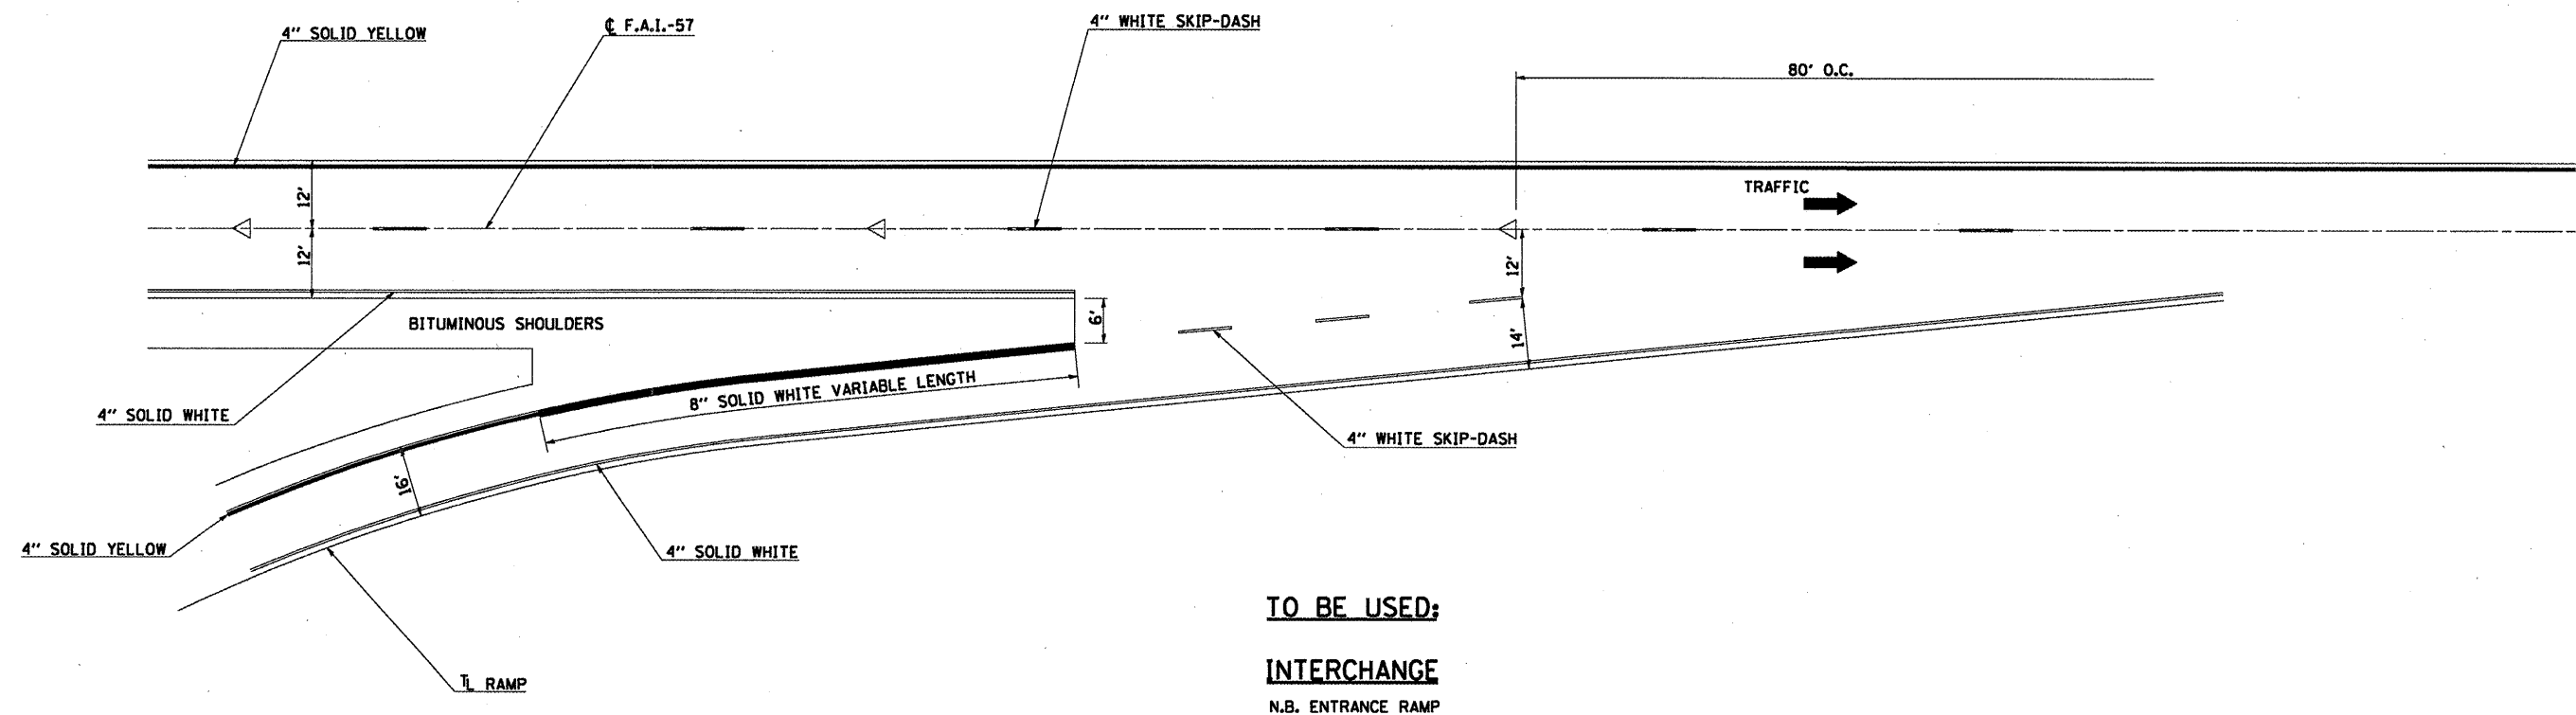

## DETAIL OF TRAFFIC CONTROL AT ENTRANCE RAMP

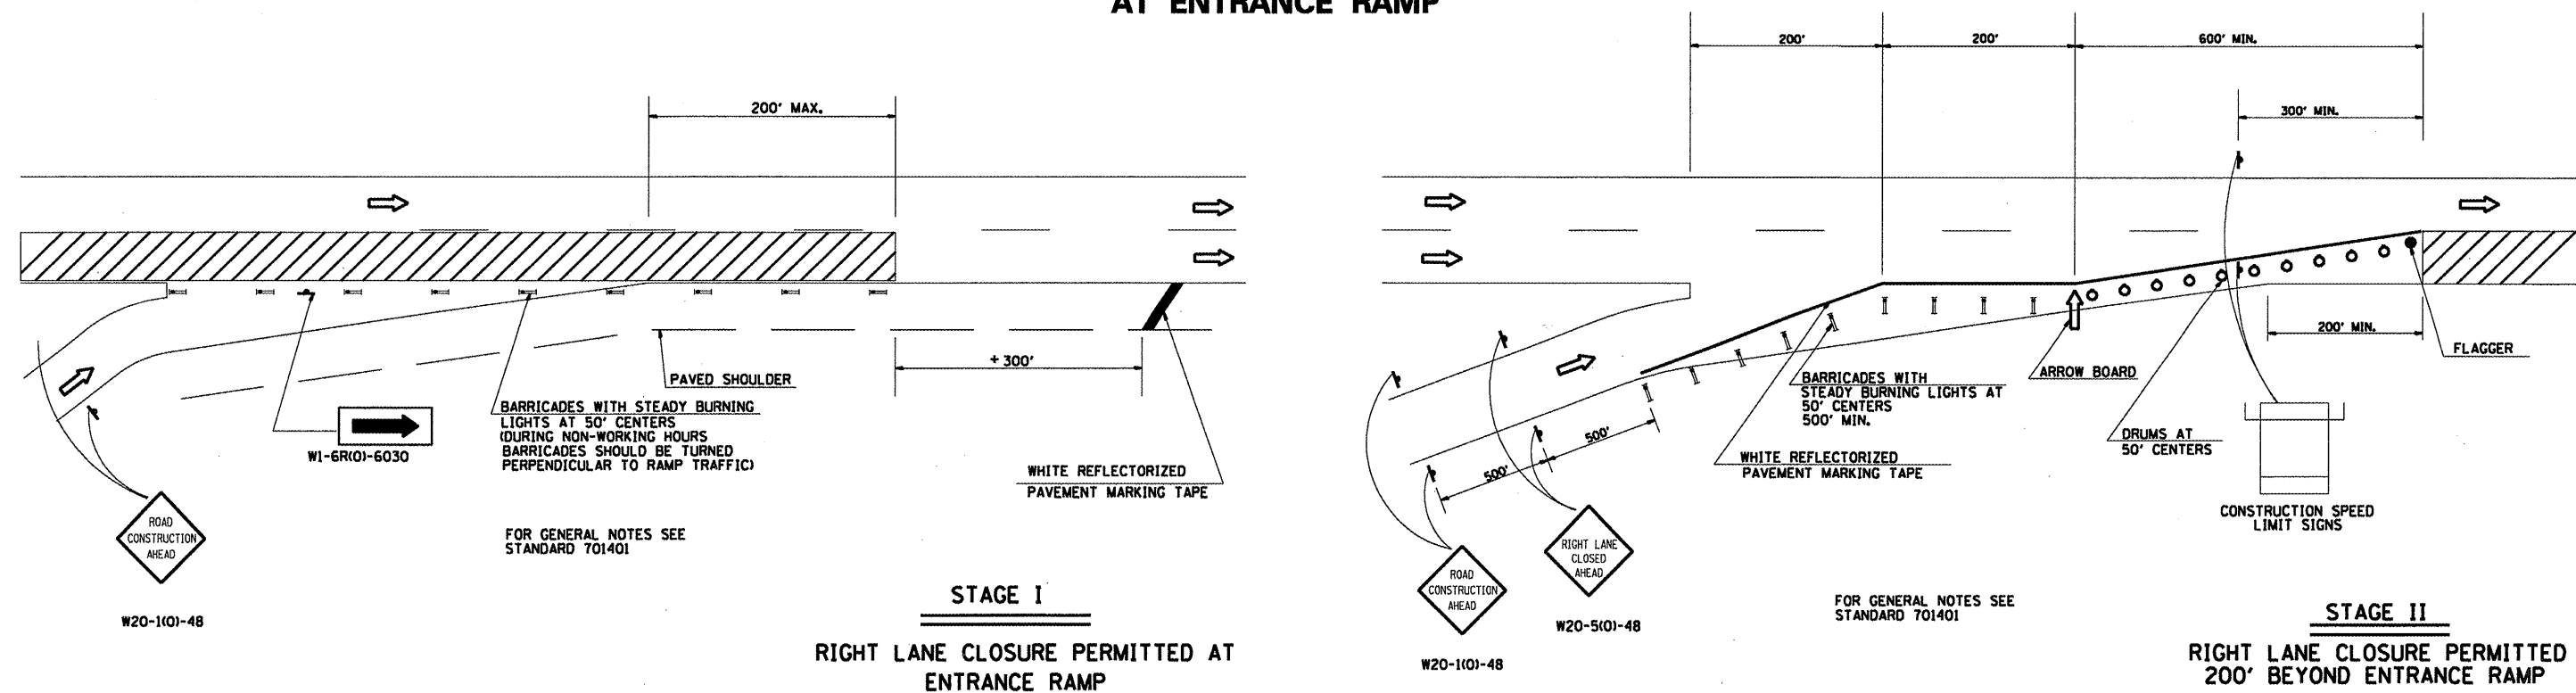

FILE NAME =	USER NAME = #USER*	DESIGNED -	REVISED -	<b>STATE OF ILLINOIS DEPARTMENT OF TRANSPORTATION</b>	<b>TYPICAL PAVEMENT MARKINGS AND TRAFFIC CONTROL AT RAMPS DETAILS</b>	F.A.I. RTE. 57	SECTION .	COUNTY Franklin	TOTAL SHEETS 52	SHEET NO. 50
#FILEL*	PLOT SCALE = #SCALE*	CHECKED -	REVISED -		SCALE:	SHEET NO. OF SHEETS	CONTRACT NO. 78046			
	PLOT DATE = #DATE*	DATE -	REVISED -		STA.	TO STA.	ILLINOIS FED. AID PROJECT			
							28-01.1-1.1-2.2.2-1.3.35RS-1			