
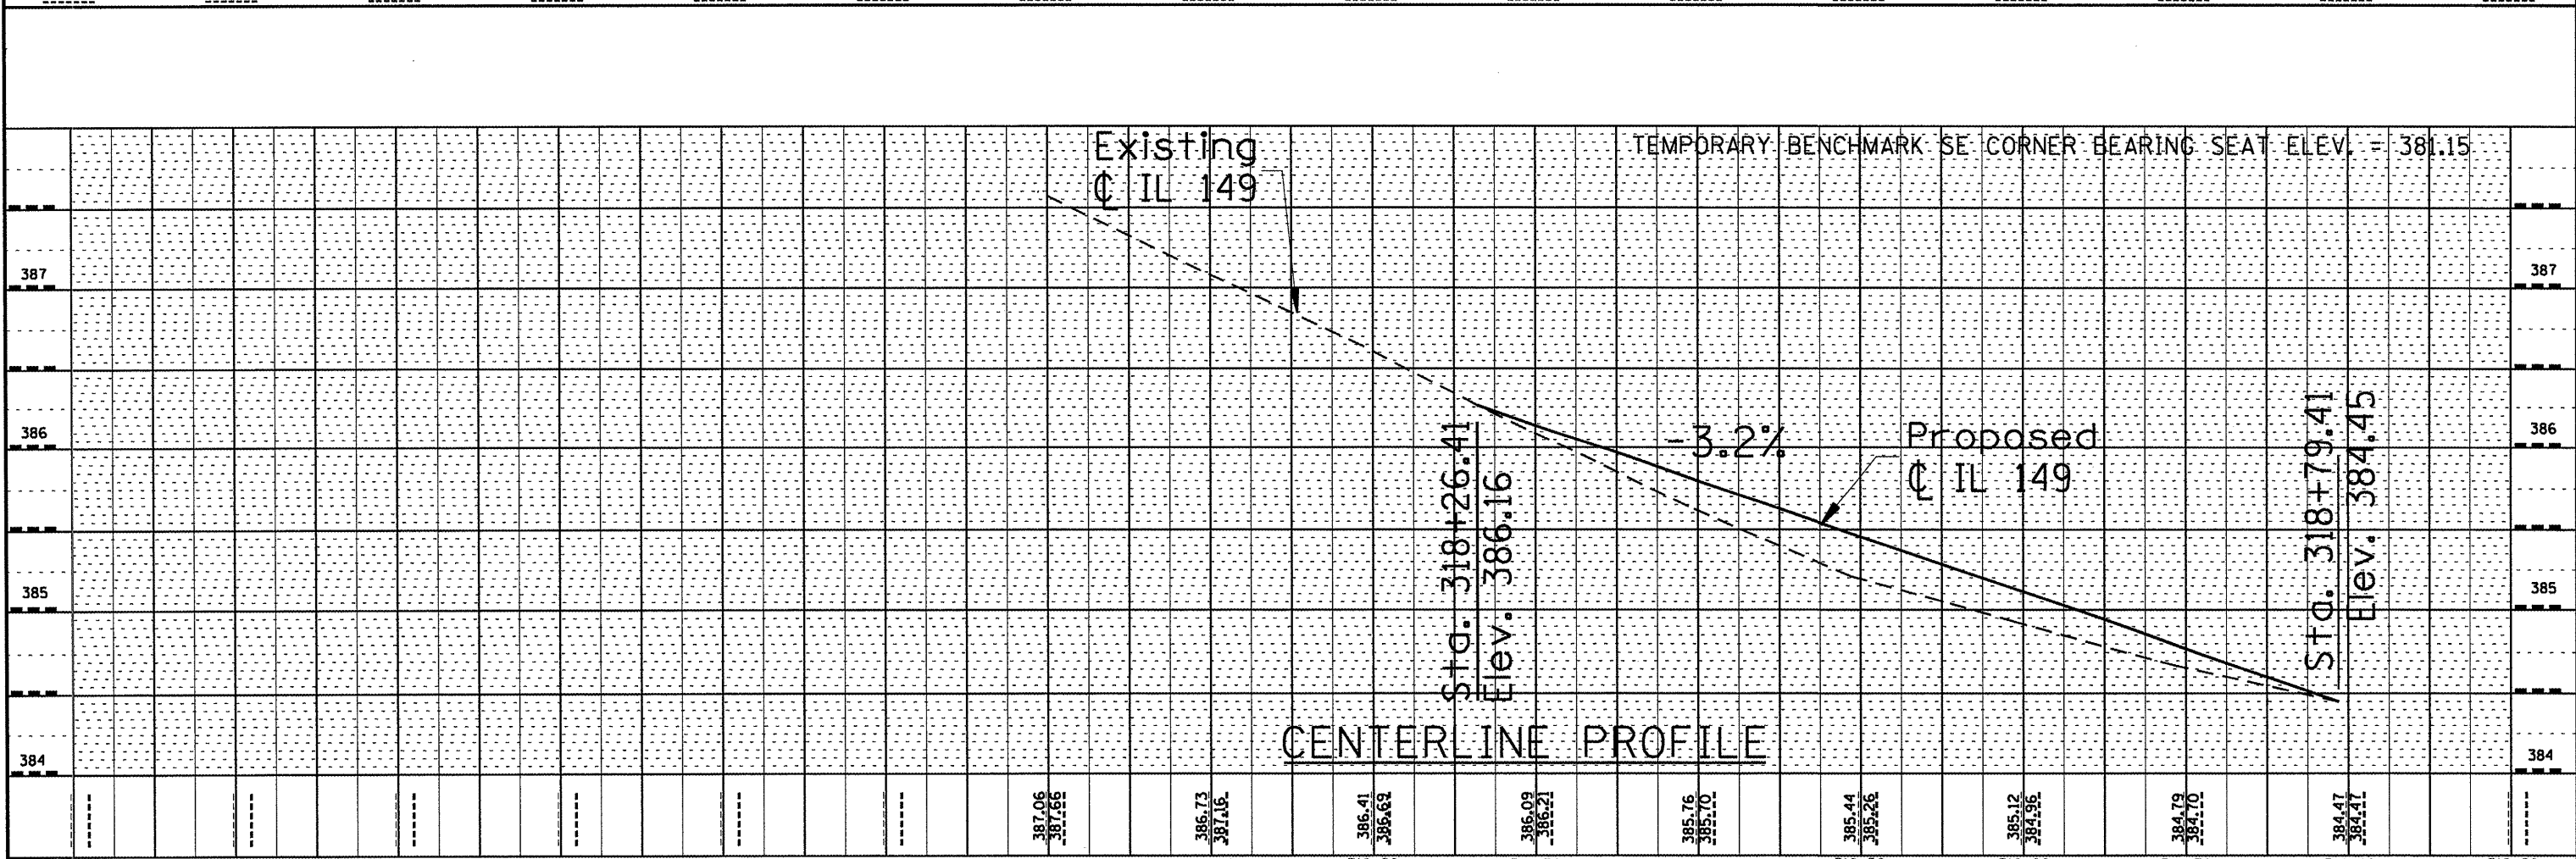


PLAN	SURVEYED	DATE
NO.	PLOTTED	
	RT. OF WAY CHECKED	
	CADD FILE NAME	

PROFILE	SURVEYED	DATE
NO.	PLOTTED	
	GRADES CHECKED	
	STRUCTURE NOTATIONS CHKD	

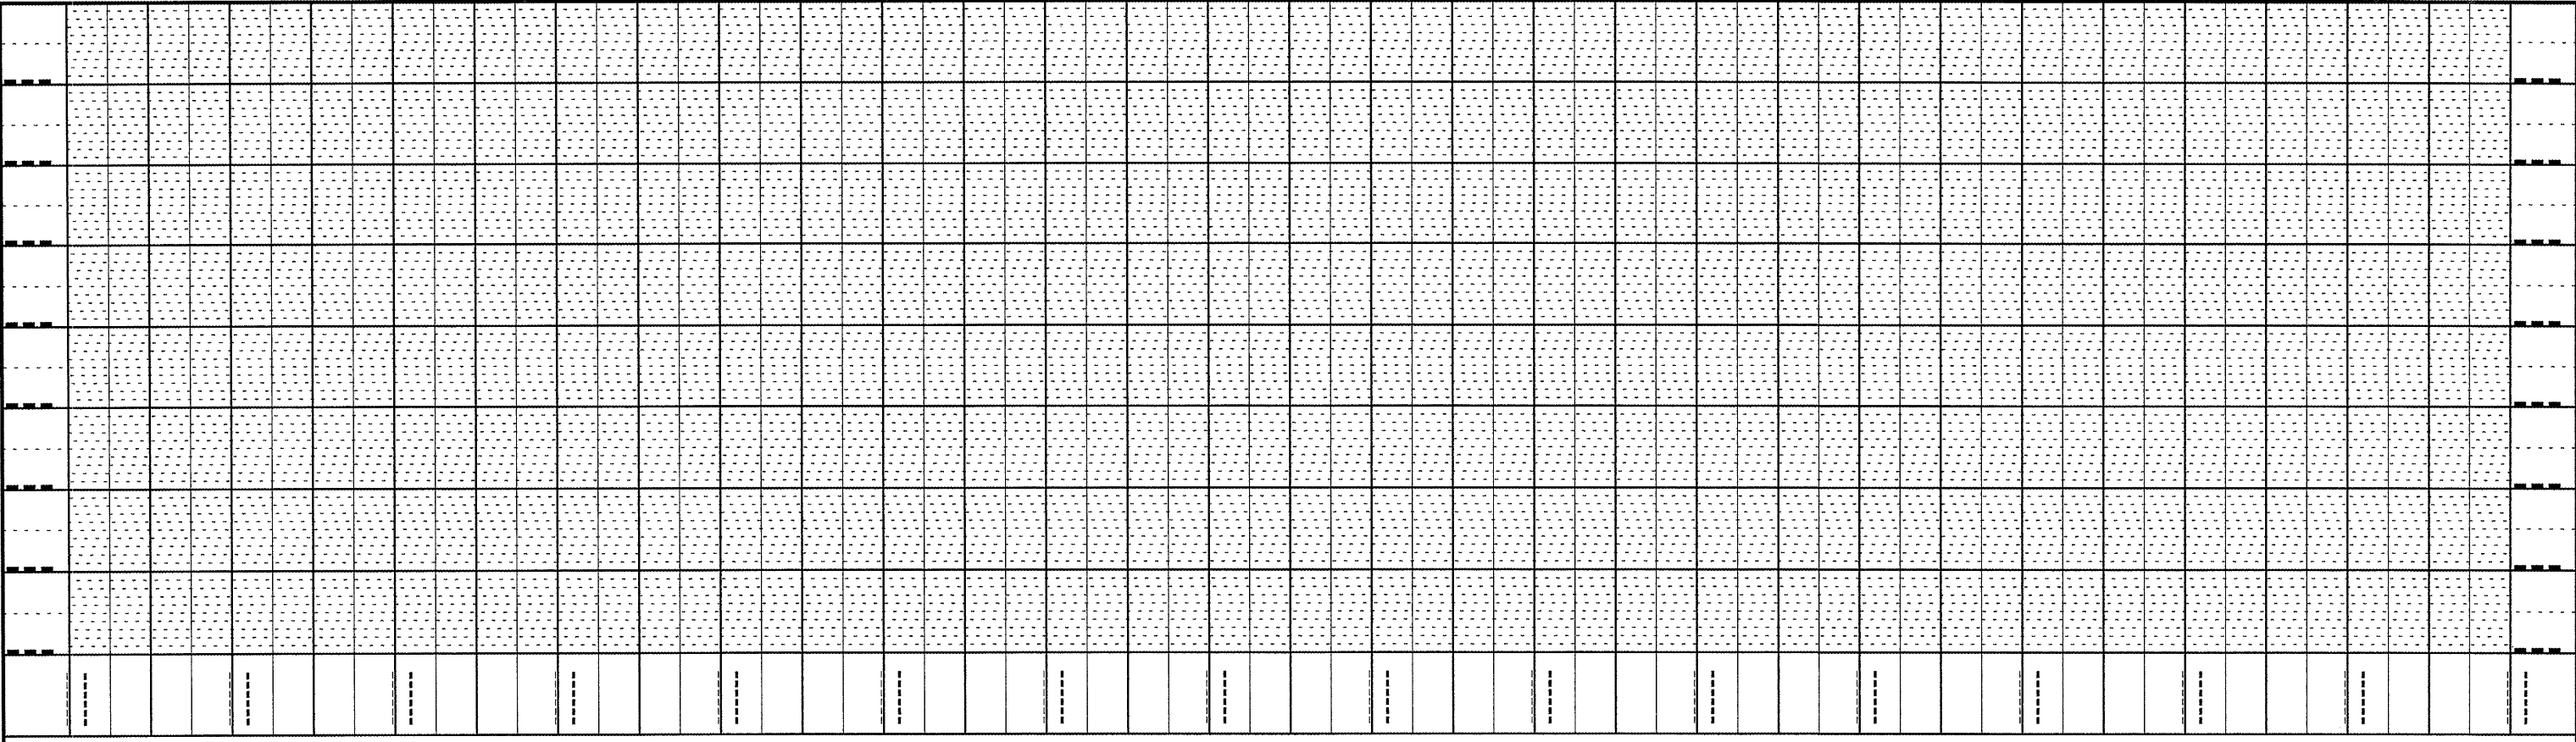

FILE NAME =	USER NAME = gautneyrk	DESIGNED -	REVISED -	STATE OF ILLINOIS DEPARTMENT OF TRANSPORTATION	039-0056 EAST END	F.A.P. RTE.	SECTION	COUNTY	TOTAL SHEETS	SHEET NO.
D:\Operations\Bridg Maintenance\PLANS\CONT MAINT\09 CONTRACT MAINT\APPROACHES\10	DRAWN R .dgn	REVISED -	REVISED -			09 BRIDGE APPROACH	FRANKLIN	15	12	
PLOT SCALE = 2.0000 ' / IN.	CHECKED -	REVISED -	REVISED -			PROFILE FY03-1	JACKSON			
PLOT DATE = 10/6/2008	DATE -	REVISED -	REVISED -			CONTRACT NO. 78101				
SCALE: _____ SHEET NO. ____ OF _____ SHEETS					STA. _____ TO STA. _____		FED. ROAD DIST. NO. - [ILLINOIS] FED. AID PROJECT			