



STATE OF ILLINOIS
DEPARTMENT OF TRANSPORTATION

F.A.P. RTE.	SECTION	COUNTY	TOTAL SHEETS	SHEET NO.
331 332 845	D9 BRIDGE APPROACH PROFILE FY09-1	FRANKLIN JACKSON	15	13
FED. ROAD DIST. NO. 7		ILLINOIS	CONTRACT NO. 78101	

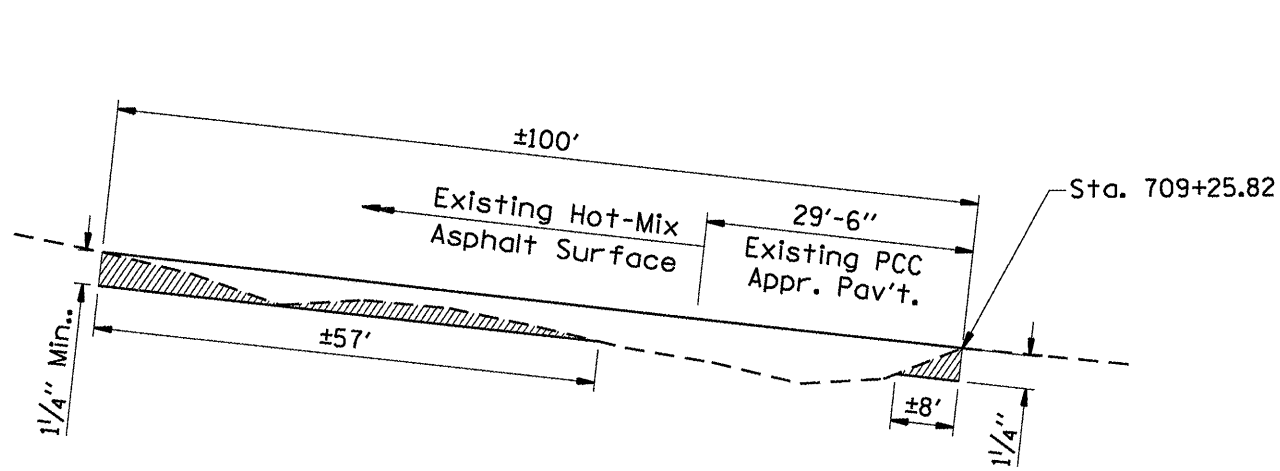


BUTT JOINT SOUTH END


P.C.C. ASPHALT SURFACE REMOVAL- BUTT JOINT

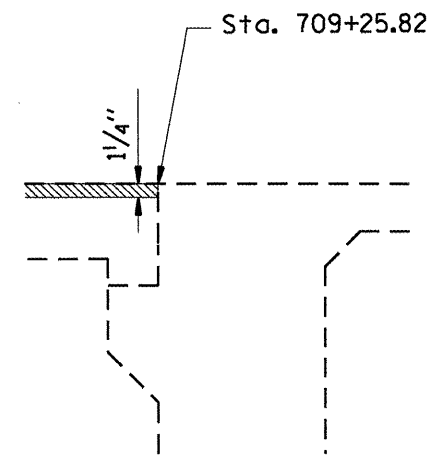


NOTE: EXISTING PLANS SHOW ±3" CLEARANCE TO REINFORCEMENT BARS IN TOP OF APPROACH SLAB.

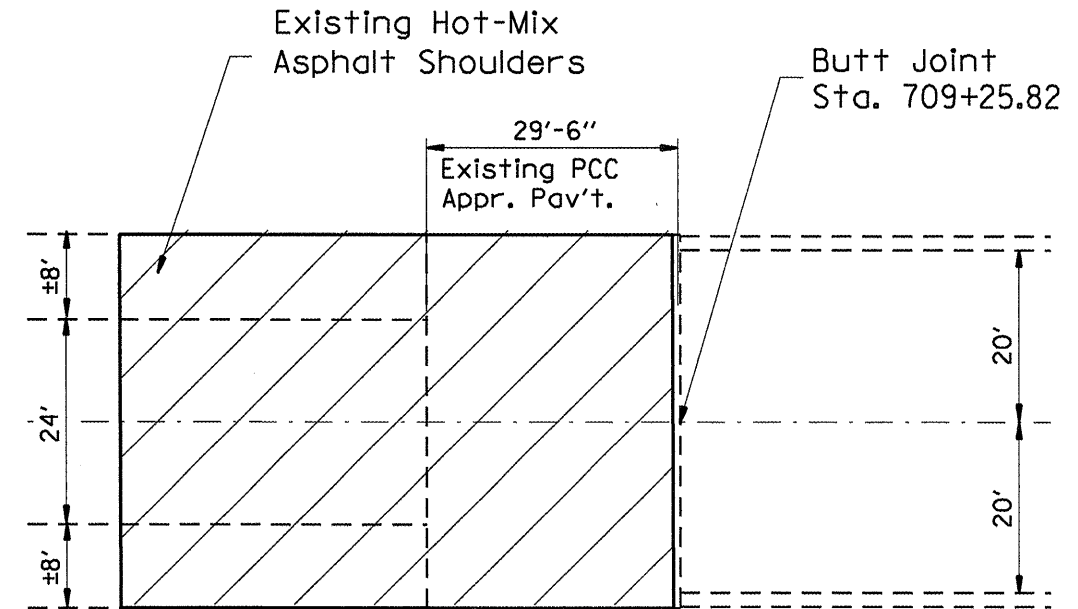

POLYMERIZED HMA SURFACE - 1/4" MIN.

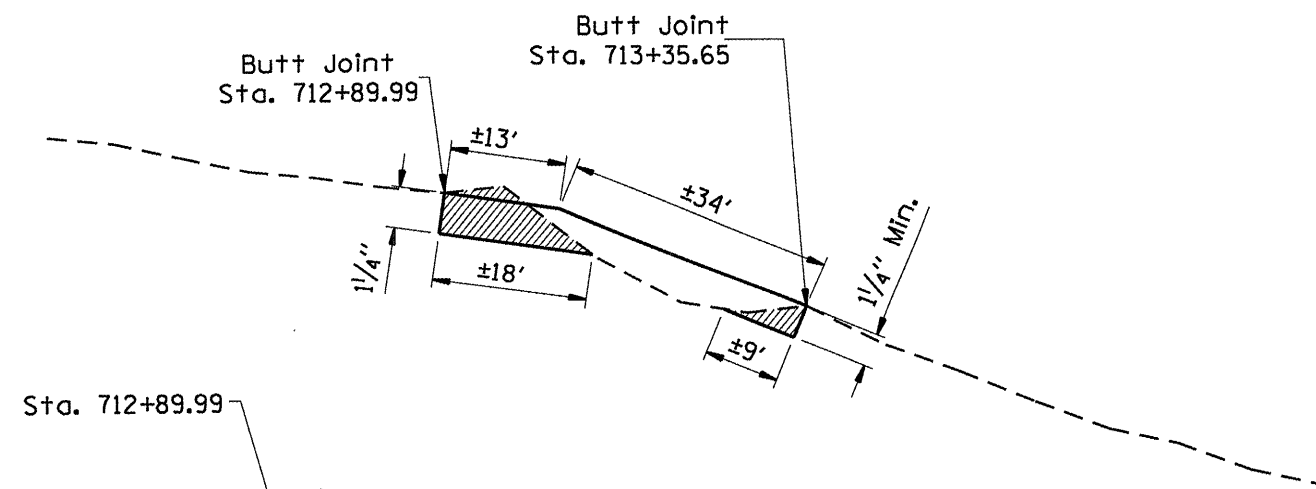

BUTT JOINT NORTH END

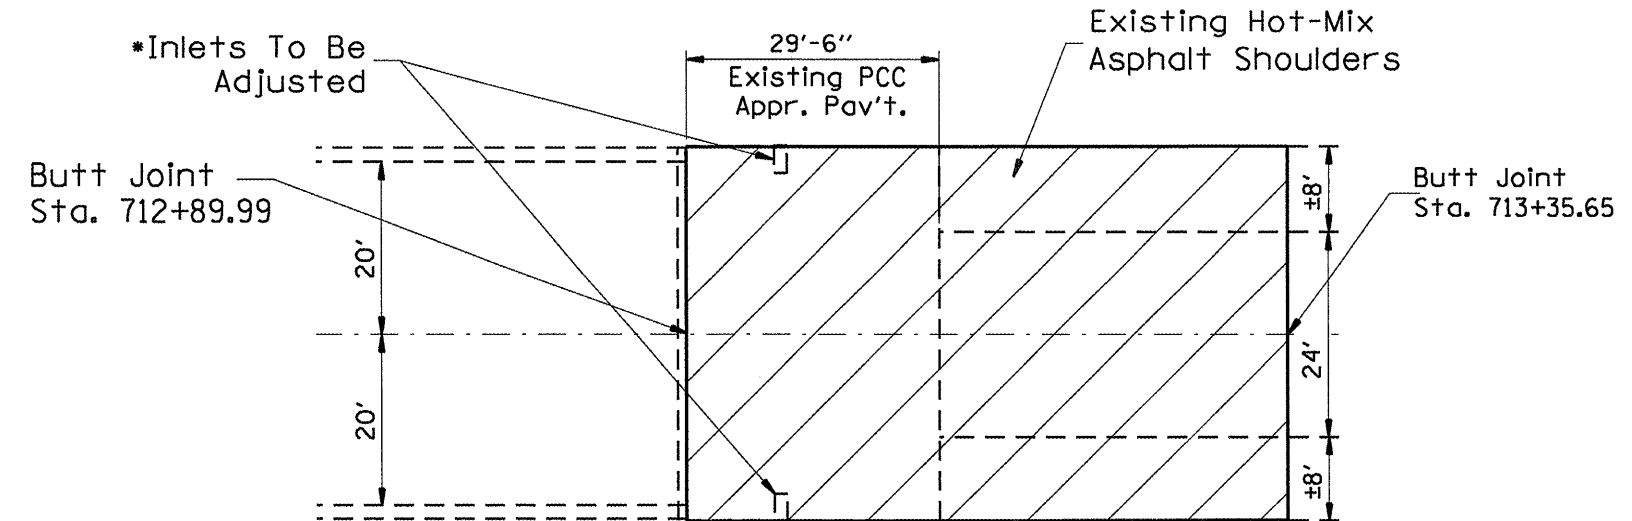

*See Standard 609006 for information on inlets to be adjusted.

STRUCTURE 039-0065