



PLAN	SUBMITTED	BY	DATE
NOTE BOOK NO.	ALIGNED		
	CHECKED		
	FILE NAME		

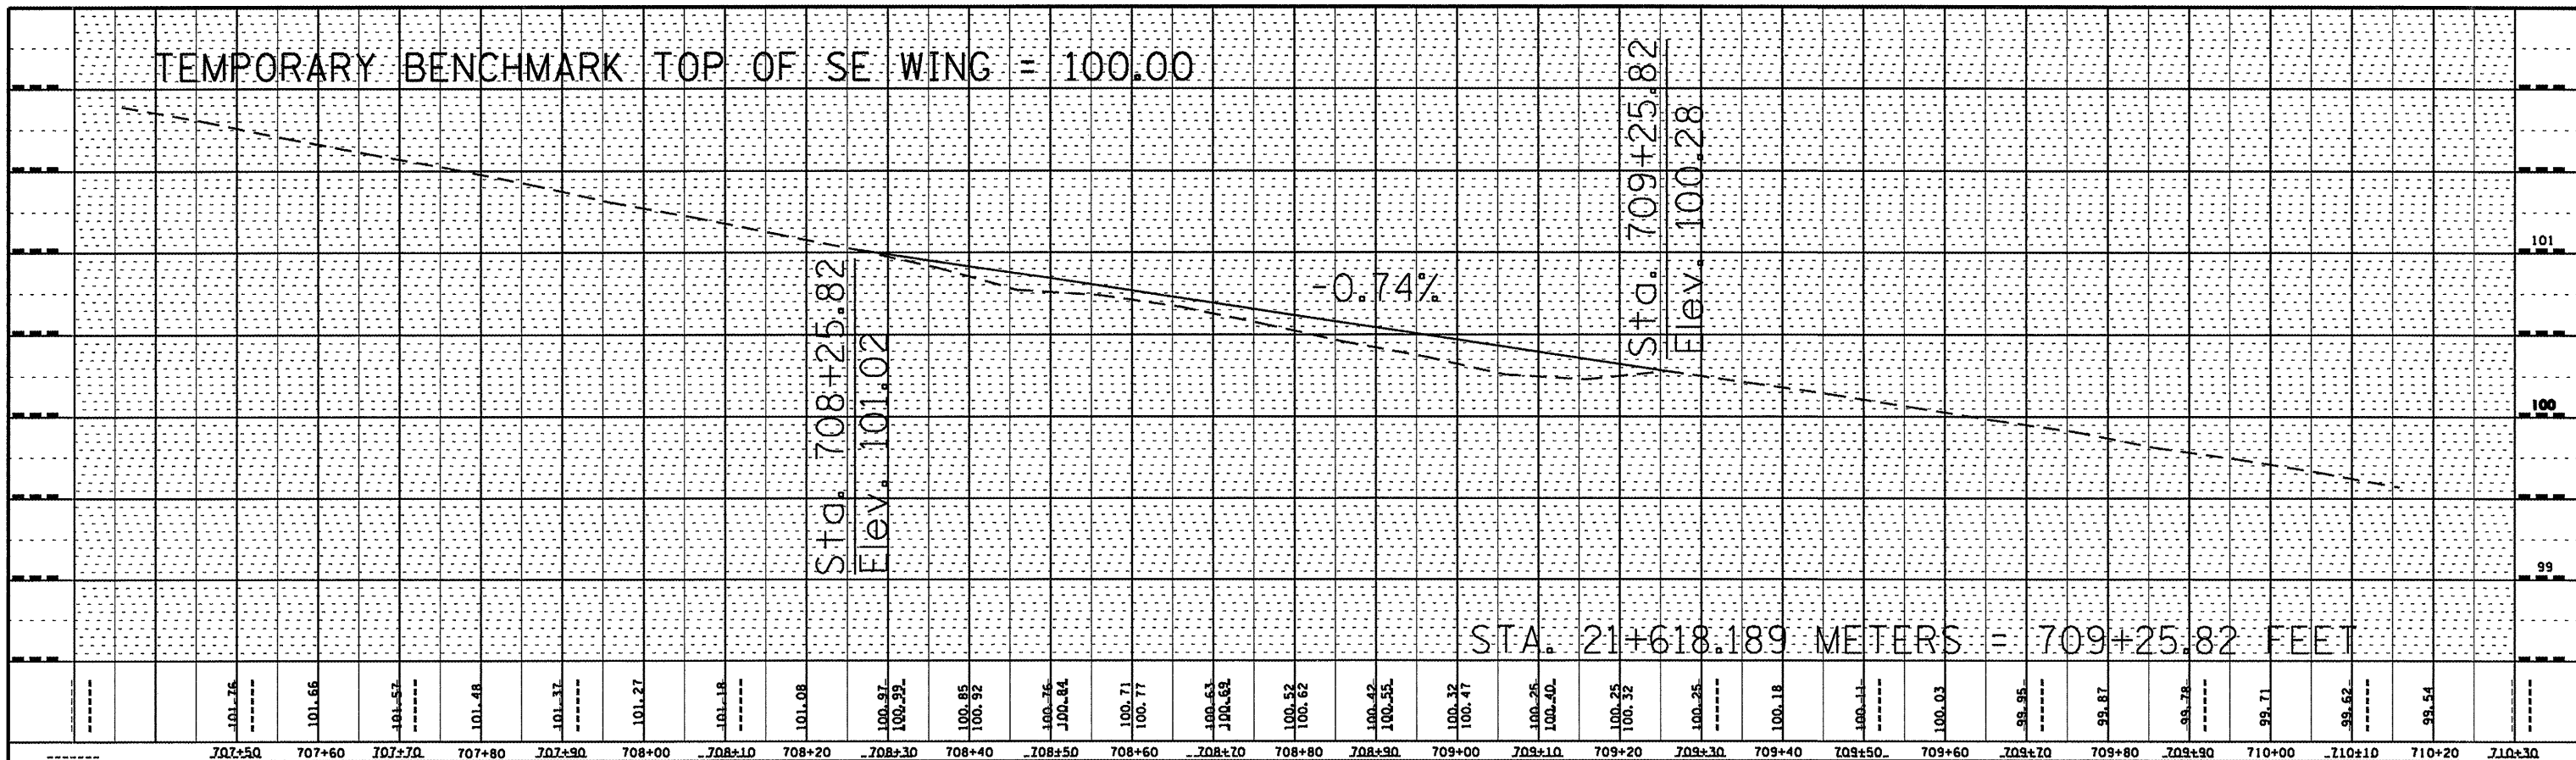

039-0065 SOUTH END

PROFILE	SURVEYED	BY	DATE
---------	----------	----	------

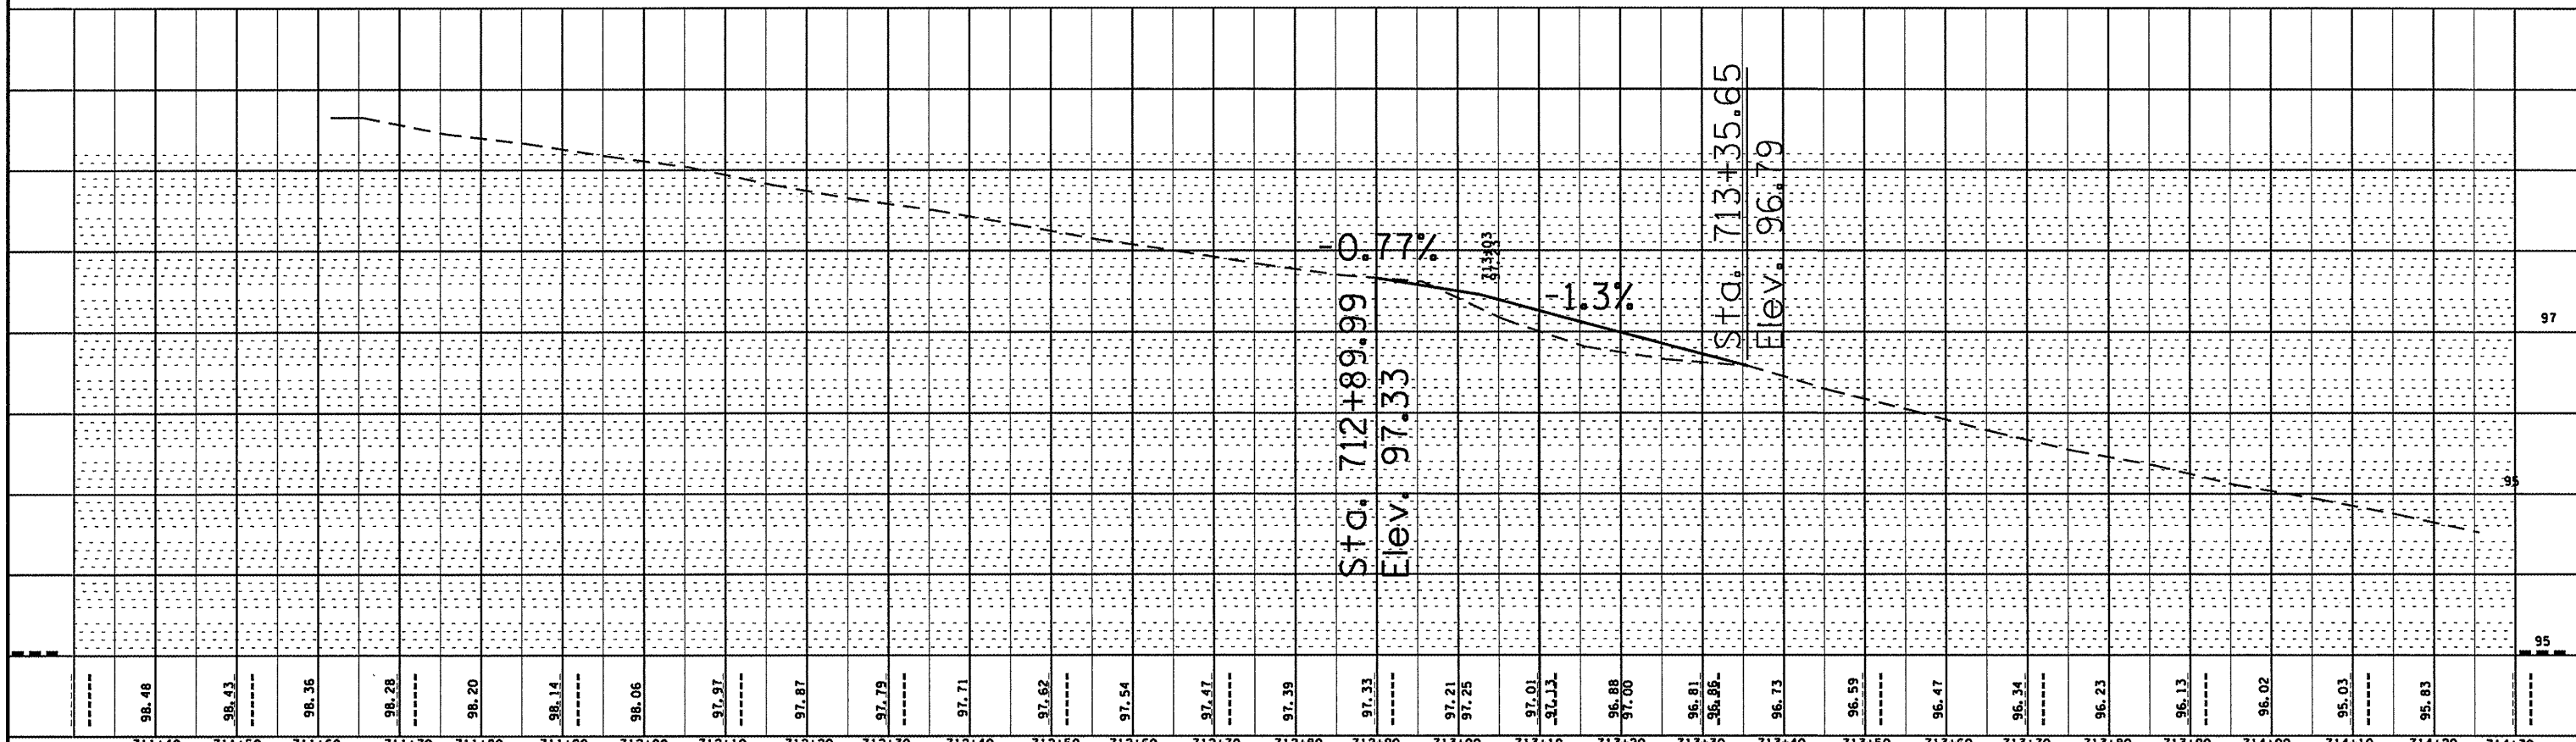

039-0065 NORTH END

FILE NAME =	USER NAME = geotrnyrk	DESIGNED -	REVISED -	STATE OF ILLINOIS DEPARTMENT OF TRANSPORTATION	039-0065 NORTH END	F.A.P. RTE.	SECTION	COUNTY	TOTAL SHEETS	SHEET NO.
D:\Operations\B-ridge Maintenance\PLANS\CONT MAINT\09 CONTRACT MAINT\APPROACHES\10	DRAWN: r.dgn	CHECKED -	REVISED -			09	BRIDGE APPROACH	FRANKLIN	15	14
PLOT SCALE = 2.0000 "/> <td></td> <td>DATE -</td> <td>REVISED -</td> <td>PROFILE F.Y08-1</td> <td>JACKSON</td> <td></td> <td></td> <td></td>		DATE -	REVISED -			PROFILE F.Y08-1	JACKSON			
PLOT DATE = 10/6/2008						*331 332 845				CONTRACT NO. 78101
SCALE: _____ SHEET NO. ___ OF ___ SHEETS STA. _____ TO STA. _____						FED. ROAD DIST. NO. 7 ILLINOIS FED. AID PROJECT				