




F.A.P. RTE.	SECTION	COUNTY	TOTAL SHEETS	SHEET NO.
807	00-00374-01-PV	CHAMPAIGN	242	18
STA.	TO STA.		ILLINOIS F.A. PROJ. NO. RS-HPP-1805(001)	
			CONTRACT NO. 91368	

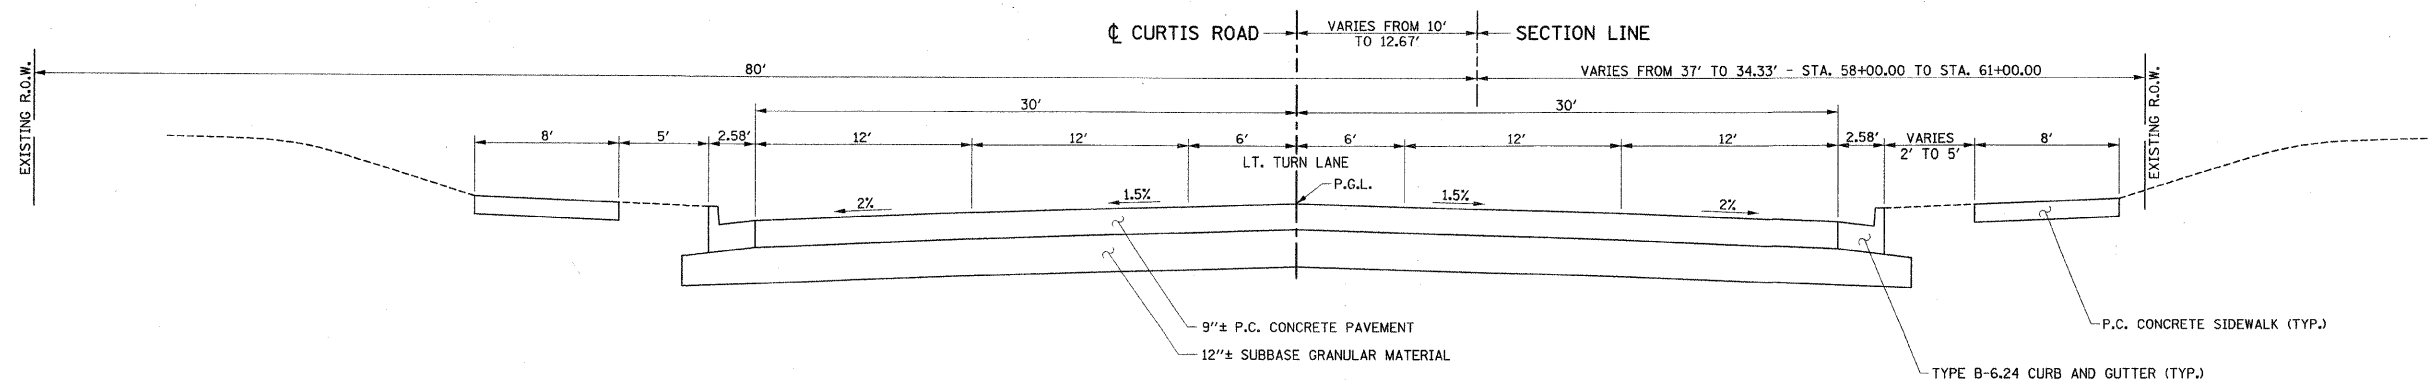


**EXISTING TYPICAL CROSS SECTION
CURTIS ROAD**
STA. 58+00 TO STA. 61+00
(TYPICAL SECTION SHOWN IS ALONG THE PROPOSED CENTERLINE OF CURTIS RD. AS CONSTRUCTED IN SECTION NO. 00-00374-00-PV)

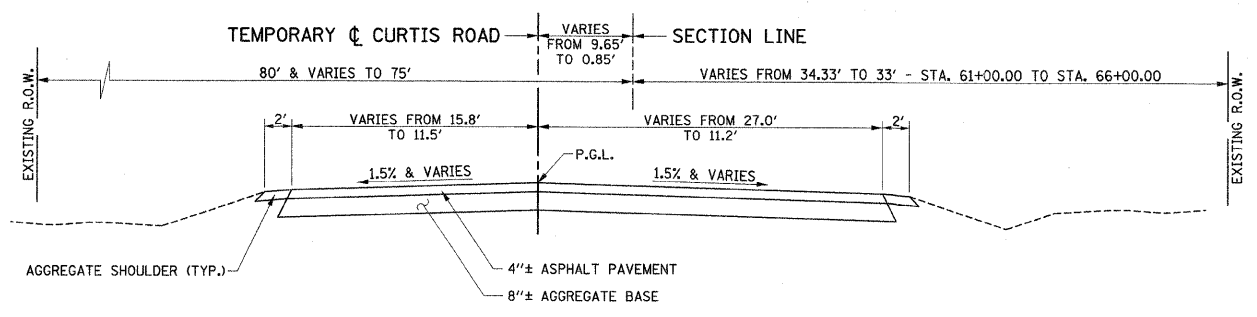


**EXISTING TYPICAL CROSS SECTION
CURTIS ROAD**
STA. 61+00 TO STA. 66+00
(TYPICAL SECTION SHOWN IS ALONG THE TEMPORARY CENTERLINE OF CURTIS RD. AS CONSTRUCTED IN SECTION NO. 00-00374-00-PV)

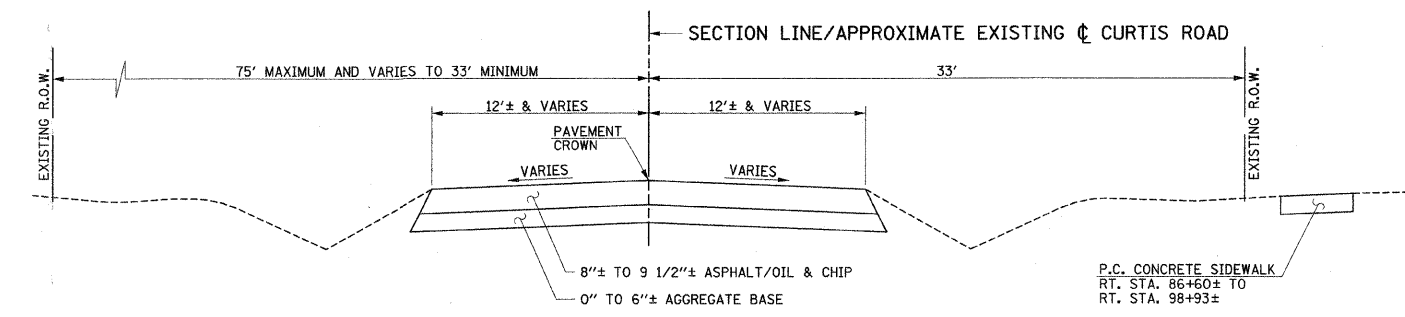

**EXISTING TYPICAL CROSS SECTION
CURTIS ROAD**
STA. 66+00 TO STA. 137+22
(TYPICAL SECTION SHOWN IS ALONG THE CENTERLINE OF EXISTING CURTIS RD.)

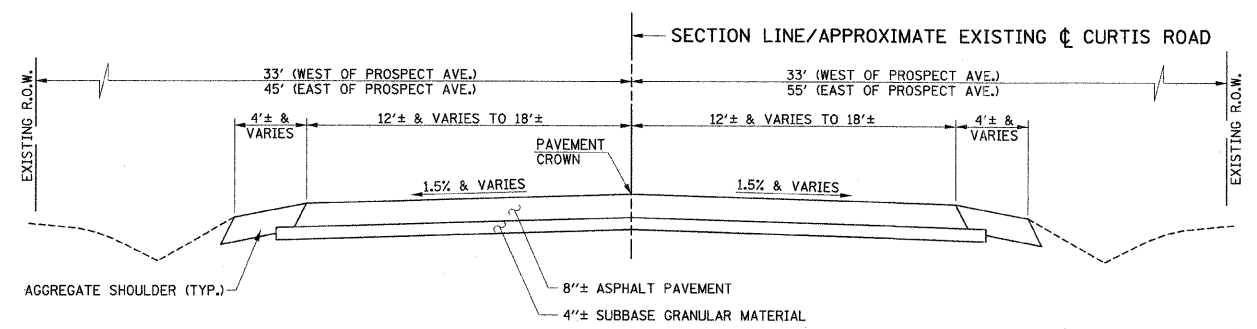

**EXISTING TYPICAL CROSS SECTION
CURTIS ROAD**
STA. 137+22 TO STA. 139+83.20
(TYPICAL SECTION SHOWN IS ALONG THE CENTERLINE OF EXISTING CURTIS RD.)

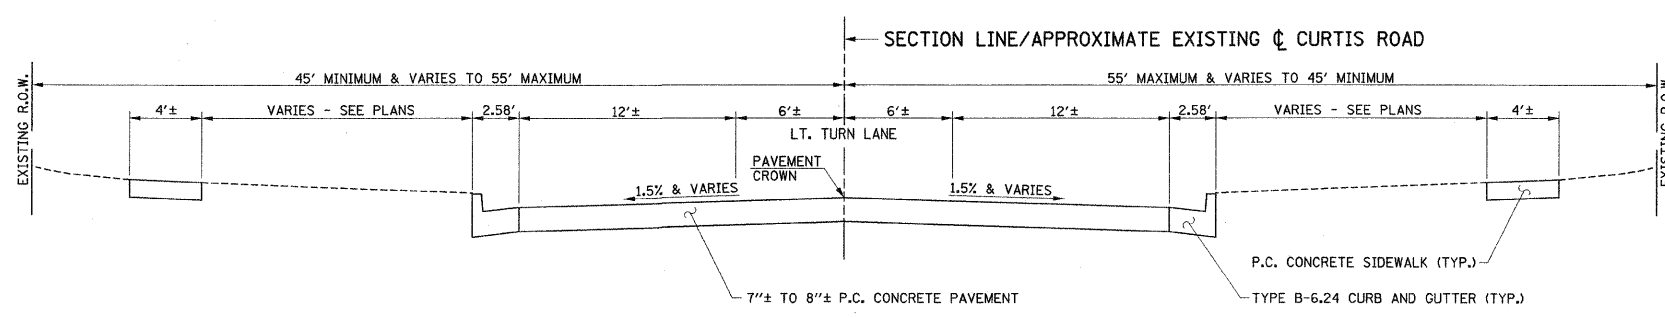

**EXISTING TYPICAL CROSS SECTION
CURTIS ROAD**
STA. 139+83.20 TO STA. 152+65
(TYPICAL SECTION SHOWN IS ALONG THE CENTERLINE OF EXISTING CURTIS RD.)

NOTE
THE EXISTING PAVEMENT TYPES AND THICKNESSES WERE TAKEN FROM EXISTING PLANS AND FROM PAVEMENT CORES AND REPRESENT THE BEST AVAILABLE INFORMATION. NO ADDITIONAL COMPENSATION WILL BE ALLOWED FOR PAVEMENT REMOVAL ITEMS DUE TO VARIATIONS IN PAVEMENT TYPES OR THICKNESSES AS SPECIFIED IN ARTICLE 440.07 OF THE STANDARD SPECIFICATIONS.

ILLINOIS DEPARTMENT OF TRANSPORTATION
**EXISTING TYPICAL SECTIONS
CURTIS ROAD**
DATE : 10-08
DRAWN BY : J.L.B.
CHECKED BY : R.L.H.
SCALE : NONE