




F.A.P. RTE.	SECTION	COUNTY	TOTAL SHEETS	SHEET NO.
B07	00-00374-01-PV	CHAMPAIGN	242	19
STA.	TO STA.		ILLINOIS F.A. PROJ. NO. RS-HPP-1805(001)	
CONTRACT NO. 91368				

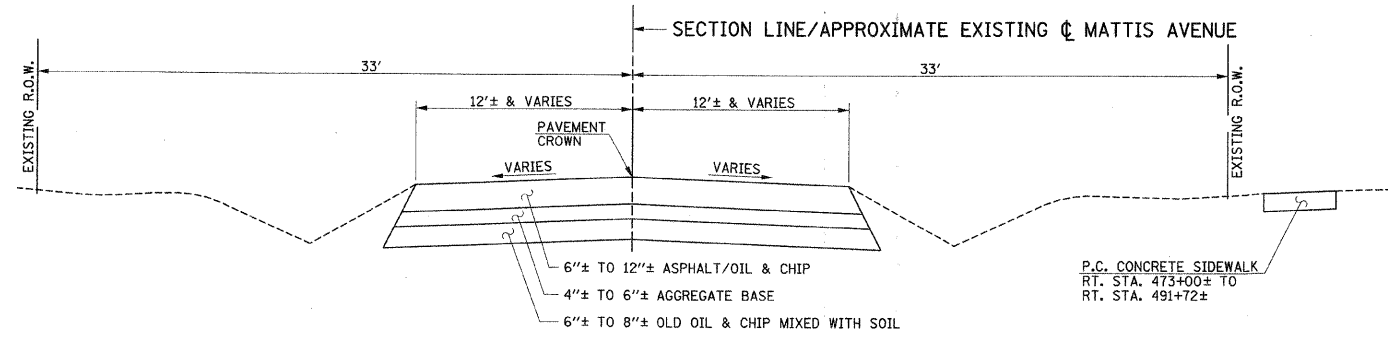

**EXISTING TYPICAL CROSS SECTION  
MATTIS AVENUE**  
STA. 483+85 TO STA. 500+76  
(TYPICAL SECTION SHOWN IS ALONG THE CENTERLINE OF EXISTING MATTIS AVE.)

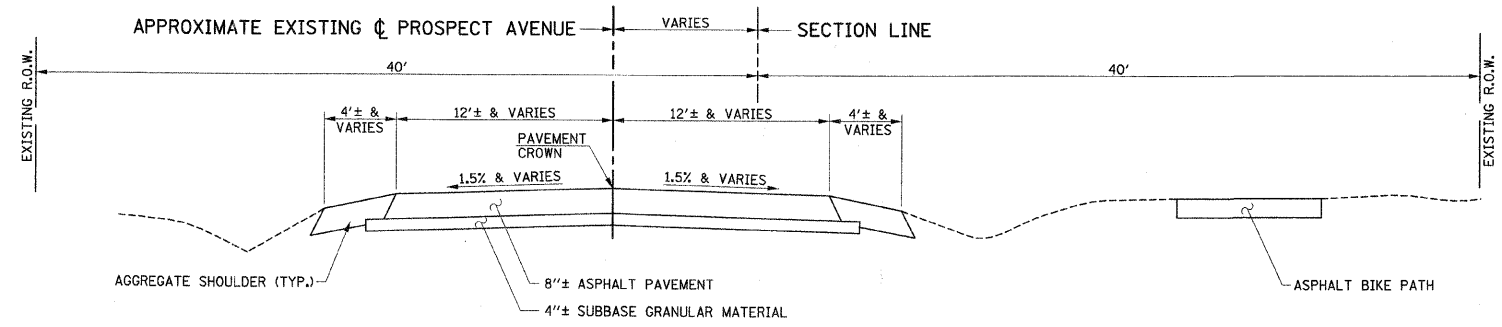

**EXISTING TYPICAL CROSS SECTION  
PROSPECT AVENUE**  
STA. 656+07 TO STA. 657+26  
(TYPICAL SECTION SHOWN IS ALONG THE CENTERLINE OF EXISTING PROSPECT AVE.)

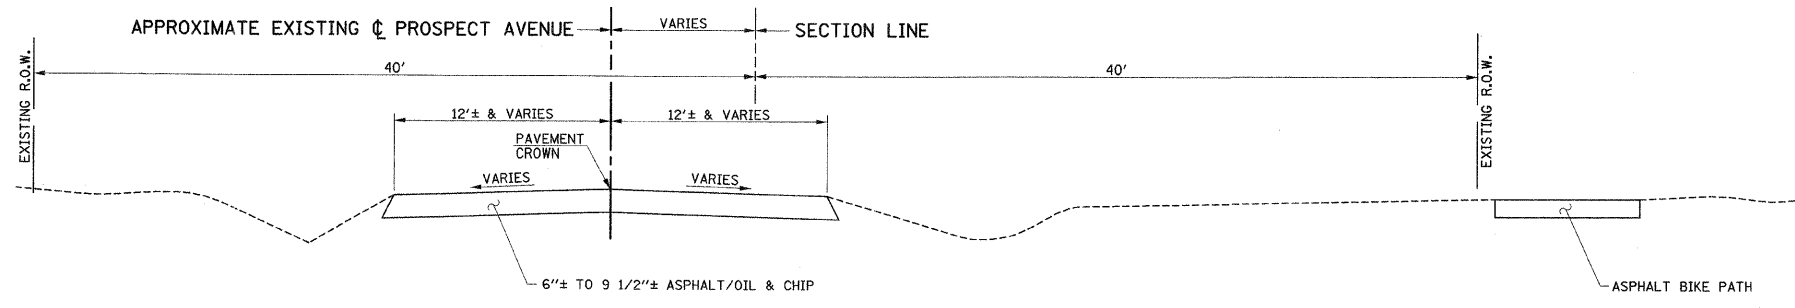

**EXISTING TYPICAL CROSS SECTION  
PROSPECT AVENUE**  
STA. 657+26 TO STA. 665+11.5  
(TYPICAL SECTION SHOWN IS ALONG THE CENTERLINE OF EXISTING PROSPECT AVE.)

**NOTE**  
THE EXISTING PAVEMENT TYPES AND THICKNESSES WERE TAKEN FROM EXISTING PLANS AND FROM PAVEMENT CORES AND REPRESENT THE BEST AVAILABLE INFORMATION. NO ADDITIONAL COMPENSATION WILL BE ALLOWED FOR PAVEMENT REMOVAL ITEMS DUE TO VARIATIONS IN PAVEMENT TYPES OR THICKNESSES AS SPECIFIED IN ARTICLE 440.07 OF THE STANDARD SPECIFICATIONS.

ILLINOIS DEPARTMENT OF TRANSPORTATION  
**EXISTING TYPICAL SECTIONS  
MATTIS AVENUE AND  
PROSPECT AVENUE**  
DATE : 10-08  
DRAWN BY : J.L.B.  
CHECKED BY : R.L.H.  
SCALE : NONE