


F.A.P. RTE.	SECTION	COUNTY	TOTAL SHEETS	SHEET NO.
807	00-00374-01-PV	CHAMPAIGN	242	53
STA. 93+00.00		TO STA. 97+60.00		
ILLINOIS F.A. PROJ. NO. RS-HPP-1805(001)				
CONTRACT NO. 91368				

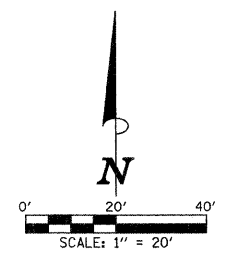

- LEGEND**
- 1 - PROPOSED PORTLAND CEMENT CONCRETE PAVEMENT 8" (JOINTED)
 - [Pattern] - PROPOSED SIDEWALK RAMP DETECTABLE WARNINGS (SEE DETAIL SHEET)
 - [Pattern] - PROPOSED SODDING FOR DITCH LINING
 - [Pattern] - PROPOSED RIPRAP, SPECIAL (SEE DETAIL SHEET)


NOTE 1
 THE RAMPED CONCRETE MEDIAN NOSES SHALL BE CONSTRUCTED IN ACCORDANCE WITH STD. 606301. THE RAMPED NOSES SHALL BE 6 FEET LONG MEASURED FROM THE END OF THE RAMP TO THE BACK OF THE CURB. THE RAMPED NOSES SHALL BE PAID FOR AS CONCRETE MEDIAN, TYPE SB-6.12.

FOR REMOVAL/RELOCATION PLAN IN THIS AREA SEE SHEET NO. 35

SEE SCHEDULE OF QUANTITIES FOR TYPICAL SECTION PAVEMENT PAY ITEMS AND THEIR LOCATIONS.

SEE PAVEMENT JOINTS AND INTERSECTION DETAILS FOR ADDITIONAL INFORMATION.

SEE THE STAGE CONSTRUCTION AND MAINTENANCE OF TRAFFIC PLANS FOR THE VARIOUS STAGES AND CONSTRUCTION SEQUENCES ON CURTIS RD.

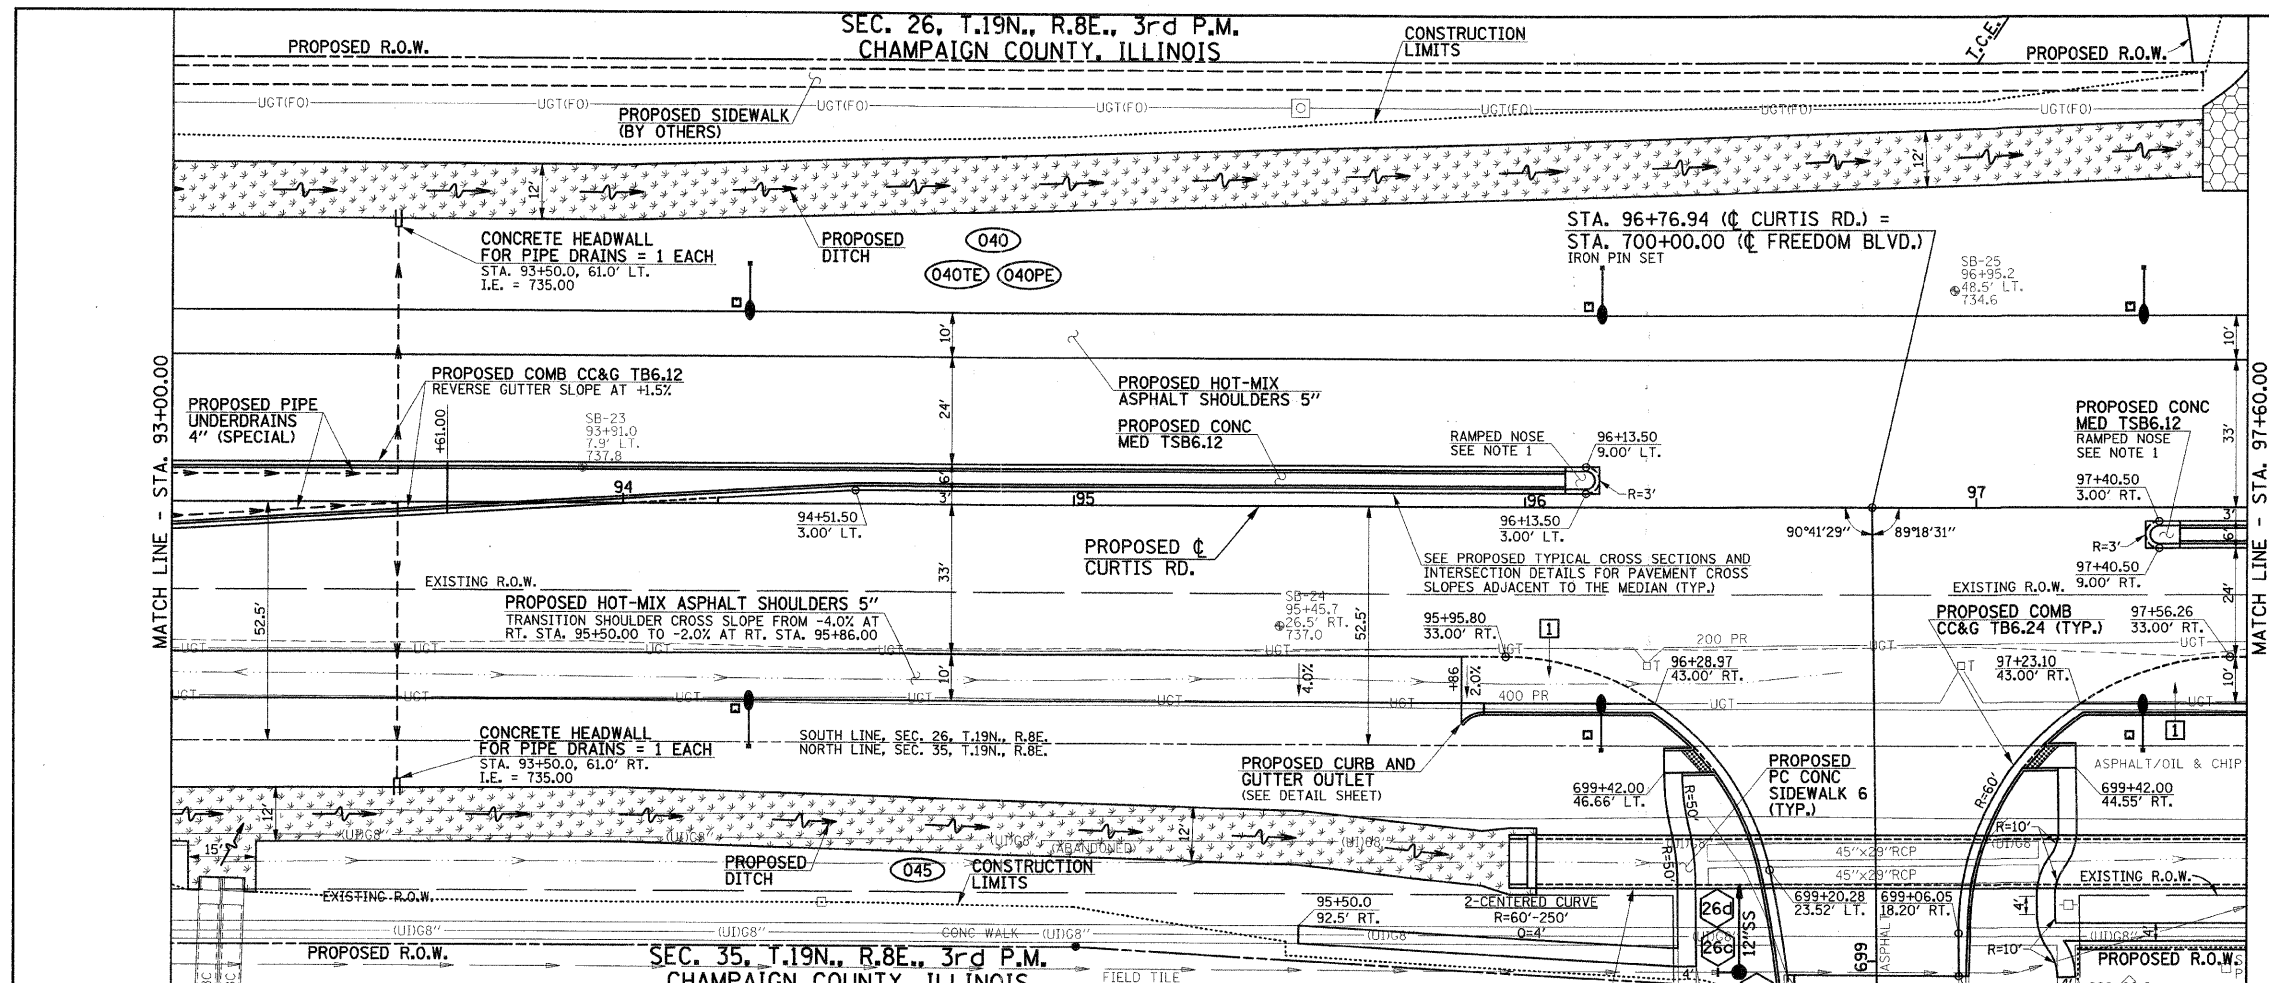



STORM SEWER STRUCTURE SCHEDULE

STR. NO.	STRUCTURE TYPE	OFF-SET SIDE	STA. OF C/L 2 FT. OPENING	OFFSET OF C/L 2 FT. STR.	STA. OF C/L STR.	OFFSET OF C/L STR.	EX. T/O FRAME/GRATE ELEV.	PR. T/O FRAME/GRATE ELEV.	PR. T/O FLAT SLAB TOP ELEV.	INVERT IN ELEV.	U.S. STR. NO.	INVERT OUT ELEV.	D.S. STR. NO.
760	RD INLETS TB TI CLOSED	RT	96+47.70	+103.00	96+47.70	+102.50	---	738.90	737.90	732.70	26c	732.70	26d
760	CONNECT TO EXISTING S.S.	RT	---	---	96+43.00	+102.50	---	---	---	732.80	WEST	732.80	26a
760	CONNECT S.S. TO BOX CUL	RT	---	---	96+47.70	83.00	---	---	---	732.50	26a	731.90	BOX CUL

STORM SEWER PIPE SCHEDULE

LOCATION STR.-STR. OR STA., O.S.	CONCRETE COLLAR (EACH)	STORM SEWER CL A 12" (FOOT)	GRADE %	CONTR LOW-STRENGTH MATL (CU YD)
26a - 26c	1	4		
26a - 26d		18		

CONCRETE COLLARS SHALL BE USED TO CONNECT STORM SEWERS

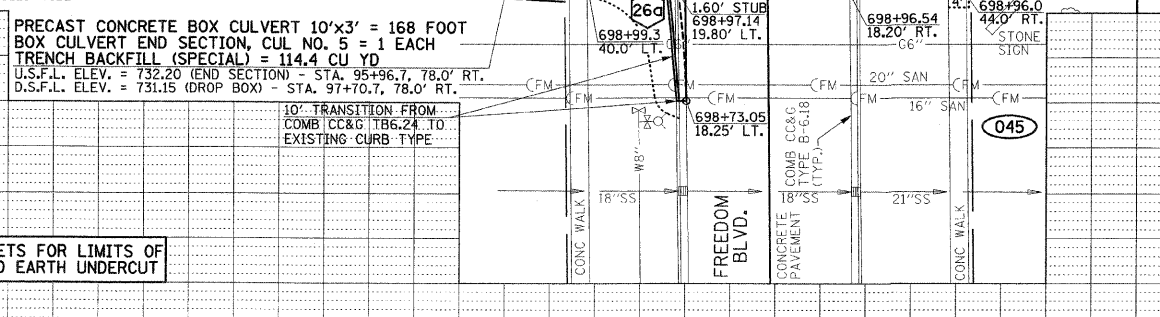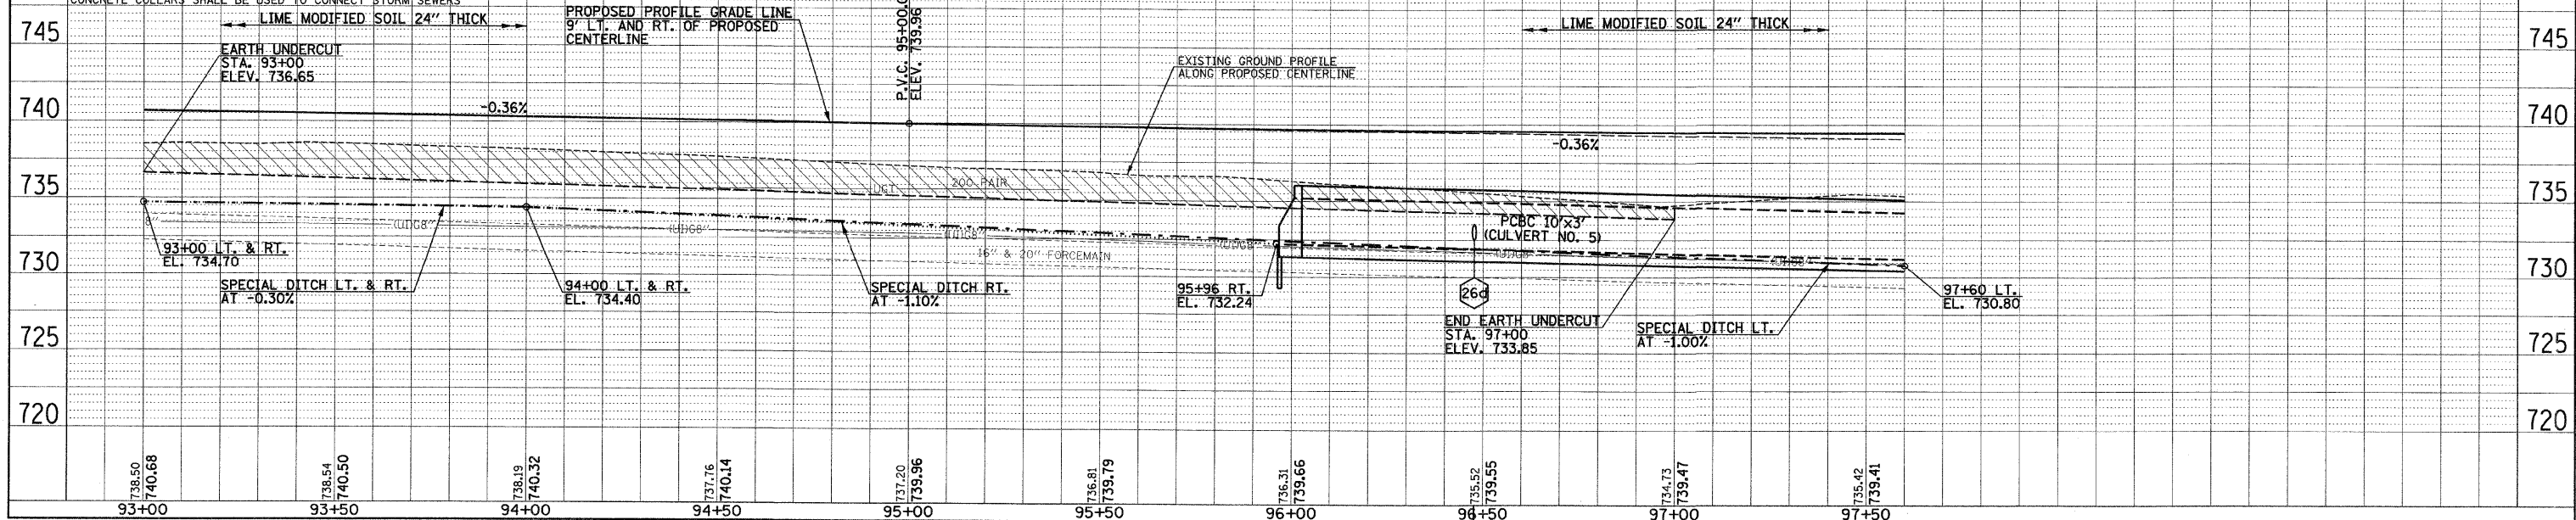

SEE CROSS SECTION SHEETS FOR LIMITS OF TOPSOIL EXCAVATION AND EARTH UNDERCUT

DATE: _____ BY: _____

PLAN: _____

REVISIONS:

NO.	DESCRIPTION

DATE: _____ BY: _____

PROFILE: _____

REVISIONS:

NO.	DESCRIPTION