




F.A. P. RTE.	SECTION	COUNTY	TOTAL SHEETS	SHEET NO.
807	00-00374-01-PV	CHAMPAIGN	242	124
STA.	TO STA.			
	ILLINOIS F.A. PROJ. NO. RS-HPP-1805(001)			
CONTRACT NO. 91368				

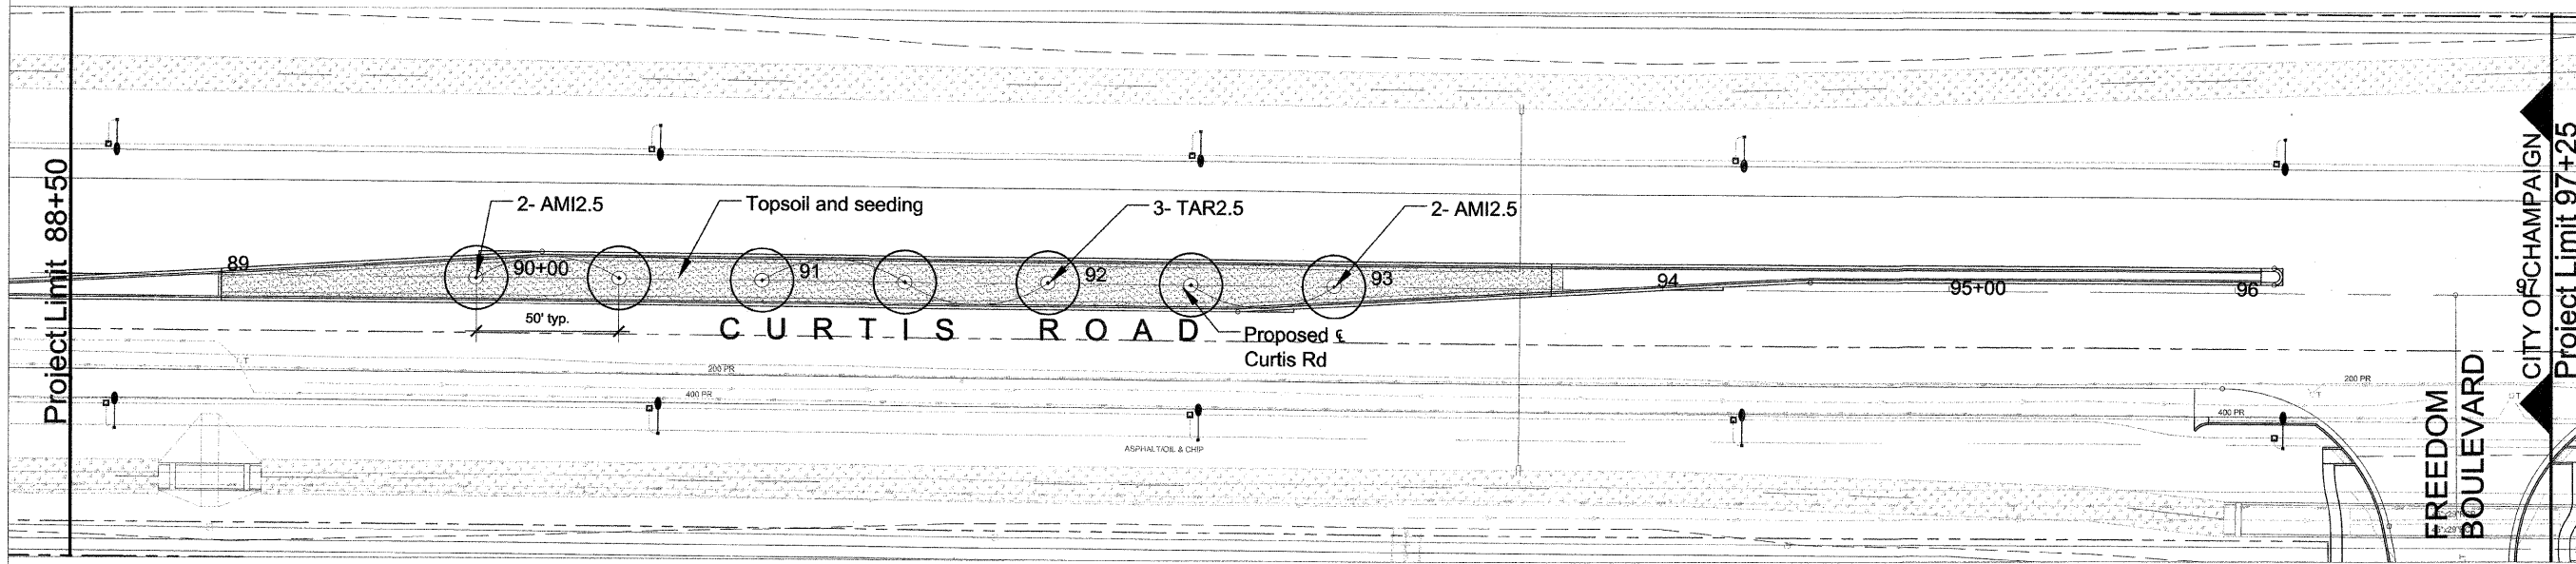

3 Landscape Plan  
PL2

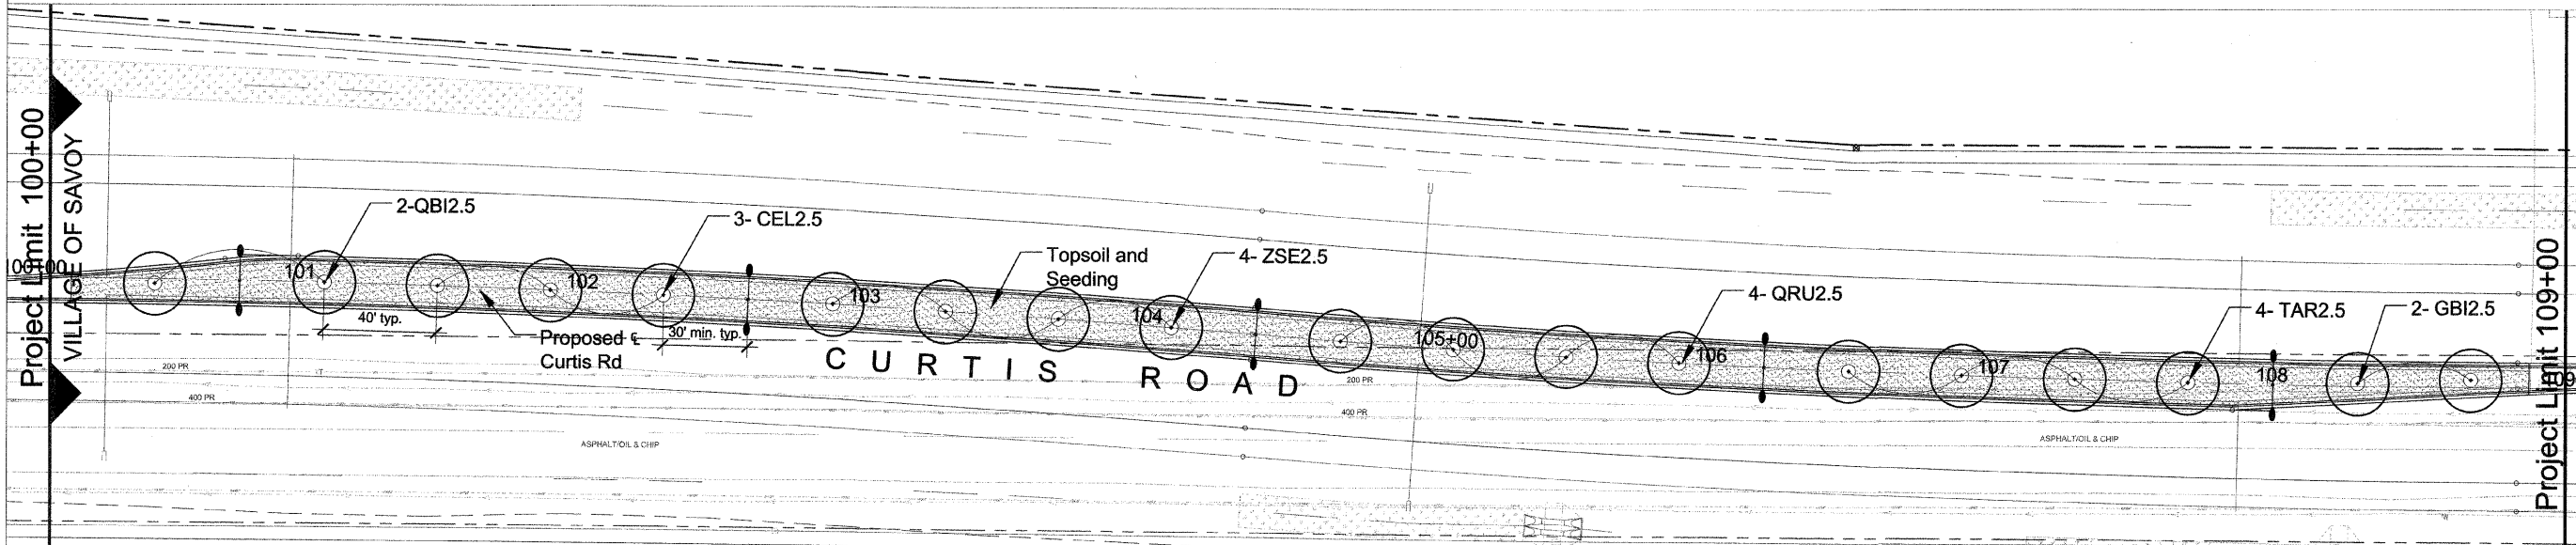


4 Landscape Plan  
PL2

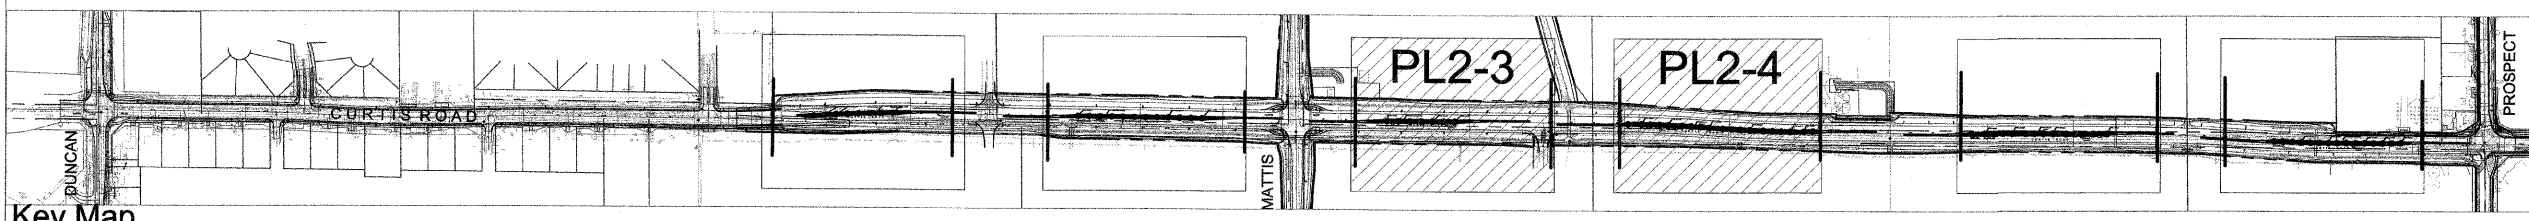

Key Map

**Hitchcock Design Group**  
 Creating Better Places®  
 221 West Jefferson Avenue  
 Naperville, Illinois 60540

T 630.961.1787  
 F 630.961.9925  
 HDG PROJECT NUMBER:  
 03-0611-003-01-07

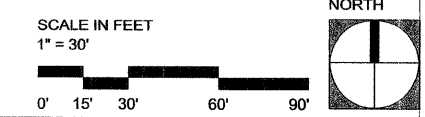

ILLINOIS DEPARTMENT OF TRANSPORTATION  
**Landscape Plan**

DATE: September 3, 2008  
 DRAWN BY: GET  
 CHECKED BY: TCK