


FINAL SURVEY	CHECKED	DATE
NOTE BOOK	PLOTTED	
AREAS CHECKED	TEMPLATE	
	AREAS CHECKED	

ORIGINAL SURVEY	CHECKED	DATE
NOTE BOOK	PLOTTED	
AREAS CHECKED	TEMPLATE	
	AREAS CHECKED	

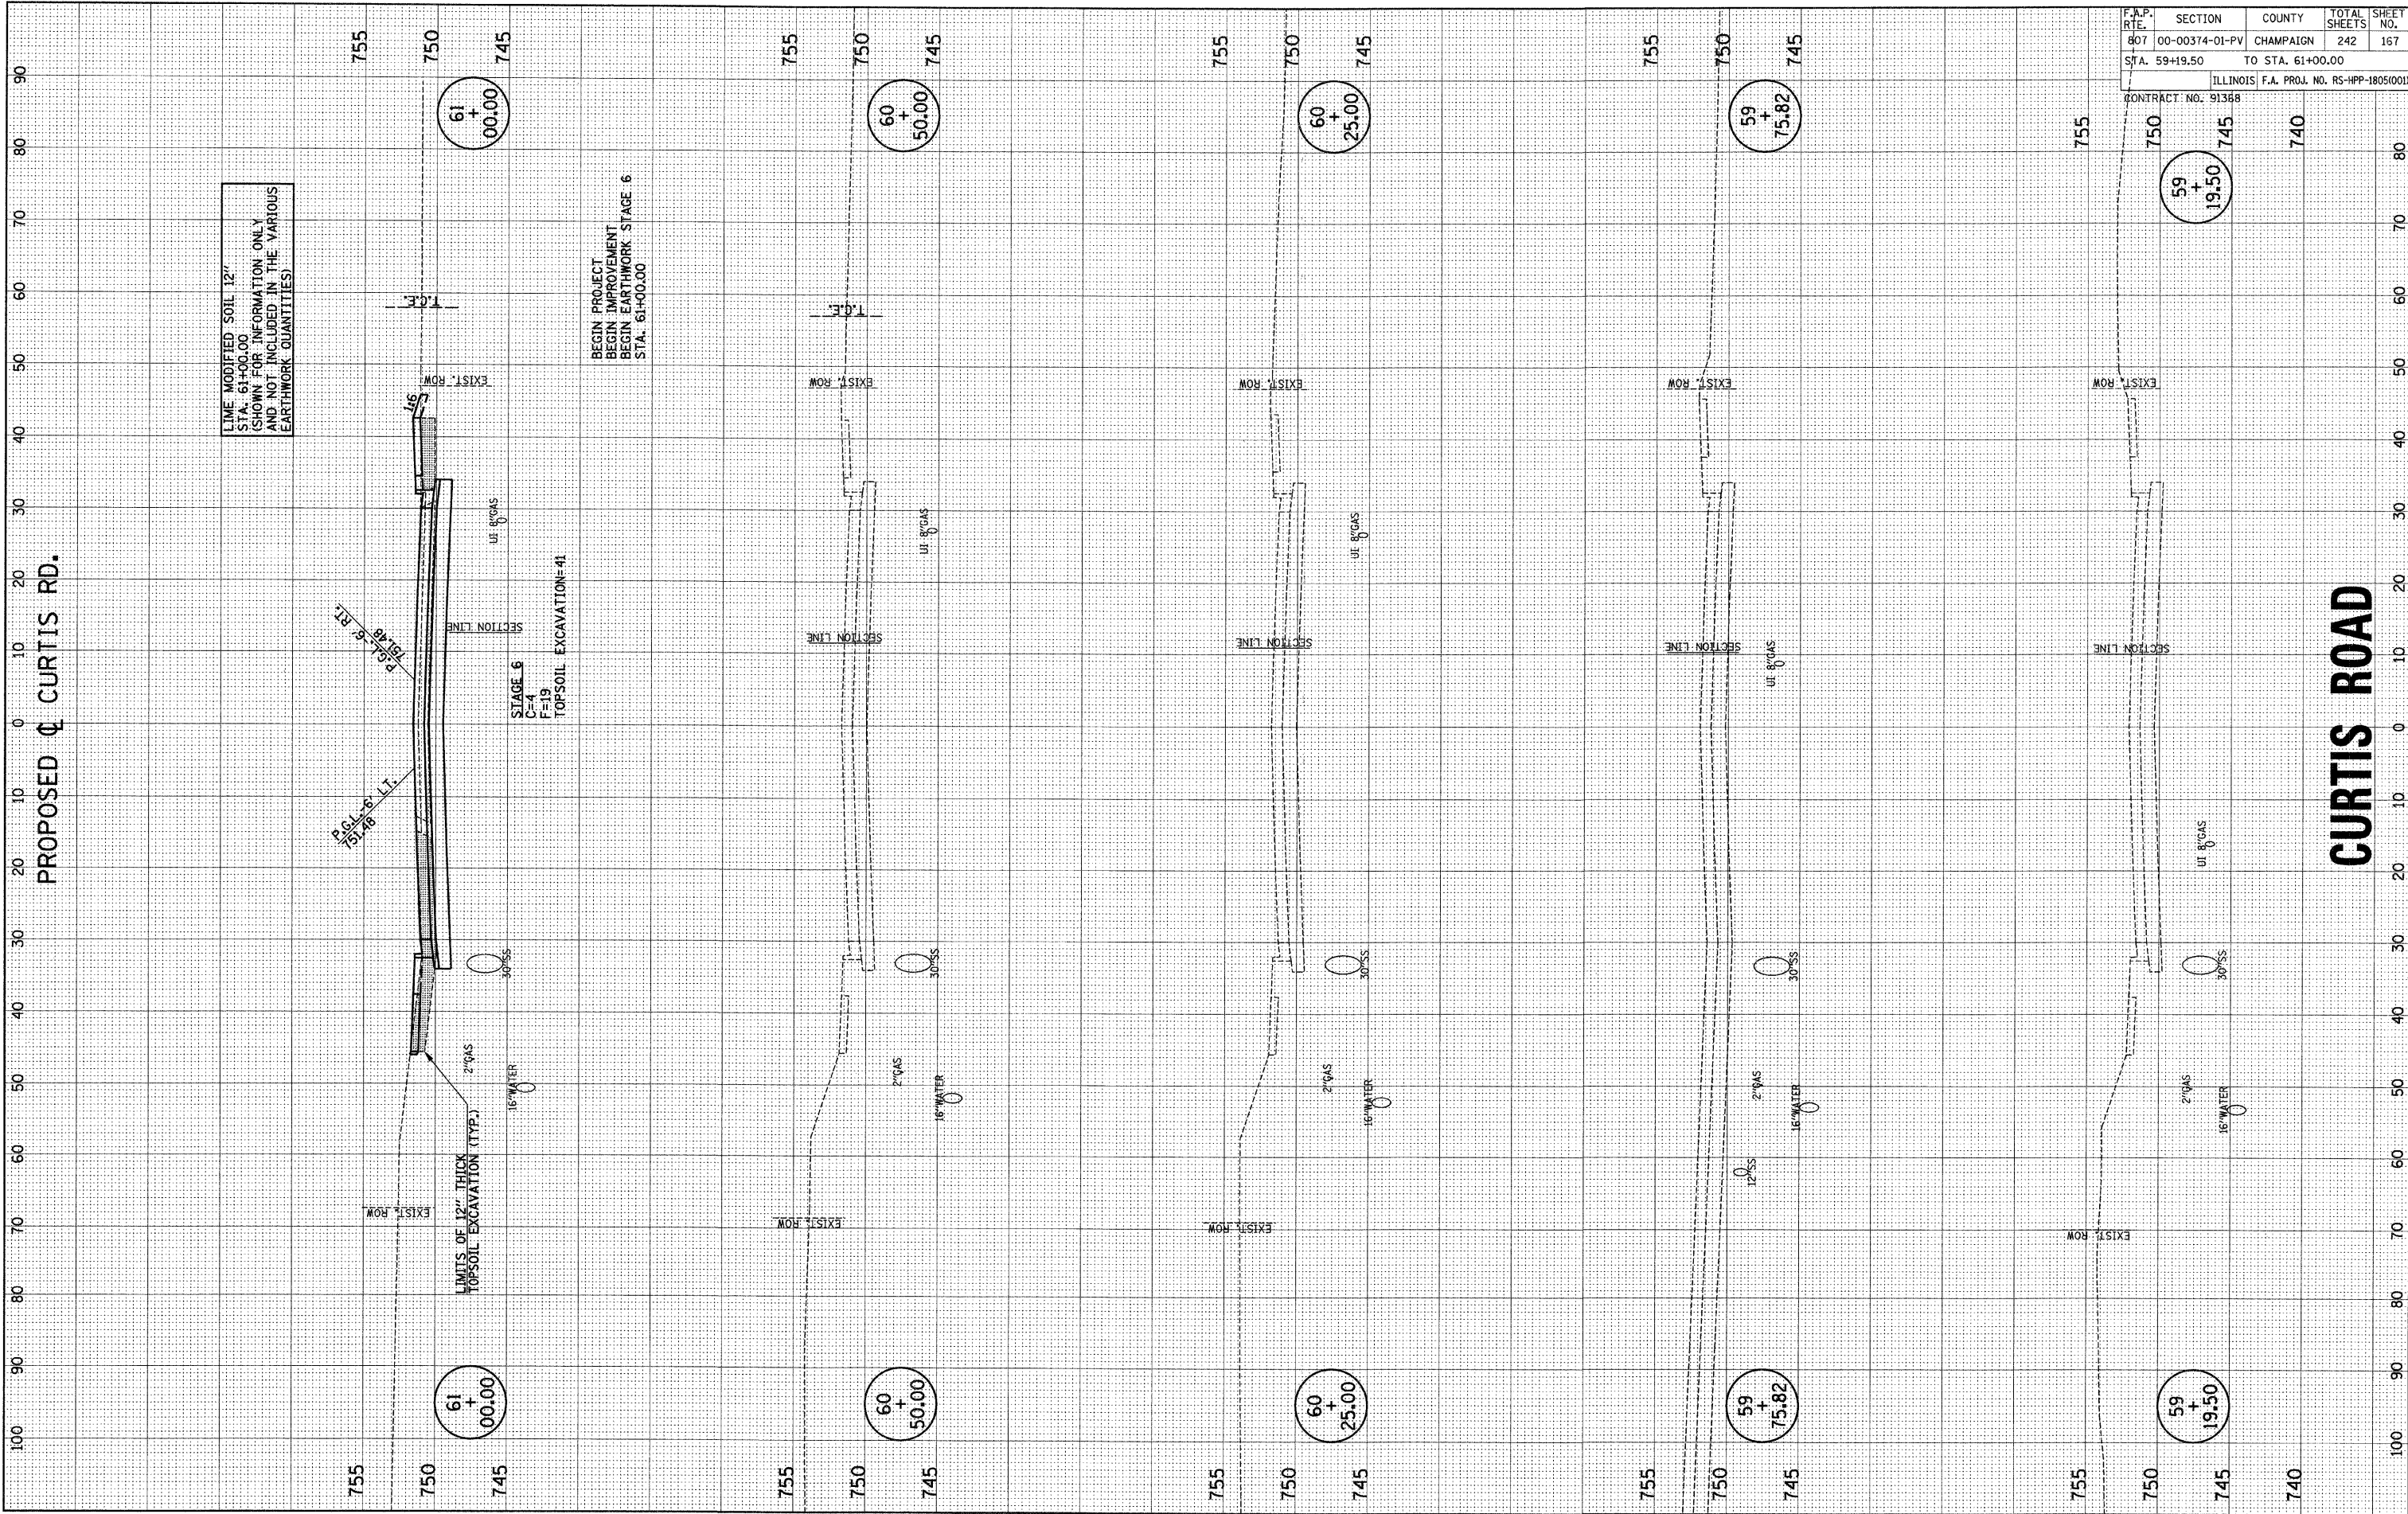

LIME MODIFIED SOIL 12"
 STA. 61+00.00
 (SHOWN FOR INFORMATION ONLY
 AND NOT INCLUDED IN THE VARIOUS
 EARTHWORK QUANTITIES)

BEGIN PROJECT
 BEGIN IMPROVEMENT
 BEGIN EARTHWORK STAGE 6
 STA. 61+00.00

STAGE 6
 C=4
 F=19
 TOPSOIL EXCAVATION=41

LIMITS OF 12" THICK
 TOPSOIL EXCAVATION (TYP.)

F.A.P. RTE.	SECTION	COUNTY	TOTAL SHEETS	SHEET NO.
807	00-00374-01-PV	CHAMPAIGN	242	167
STA. 59+19.50	TO STA. 61+00.00			
ILLINOIS F.A. PROJ. NO. RS-HPP-1805(001)				
CONTRACT NO. 91368				