


FINAL SURVEY	WORKSHEET	DATE
NO. _____	PLOTTED	BY _____
NOTE BOOK	TEMPLATE	
AREAS	CHECKED	
AREAS	CHECKED	

ORIGINAL SURVEY	DATE
NO. _____	BY _____
NOTE BOOK	
AREAS	
AREAS	

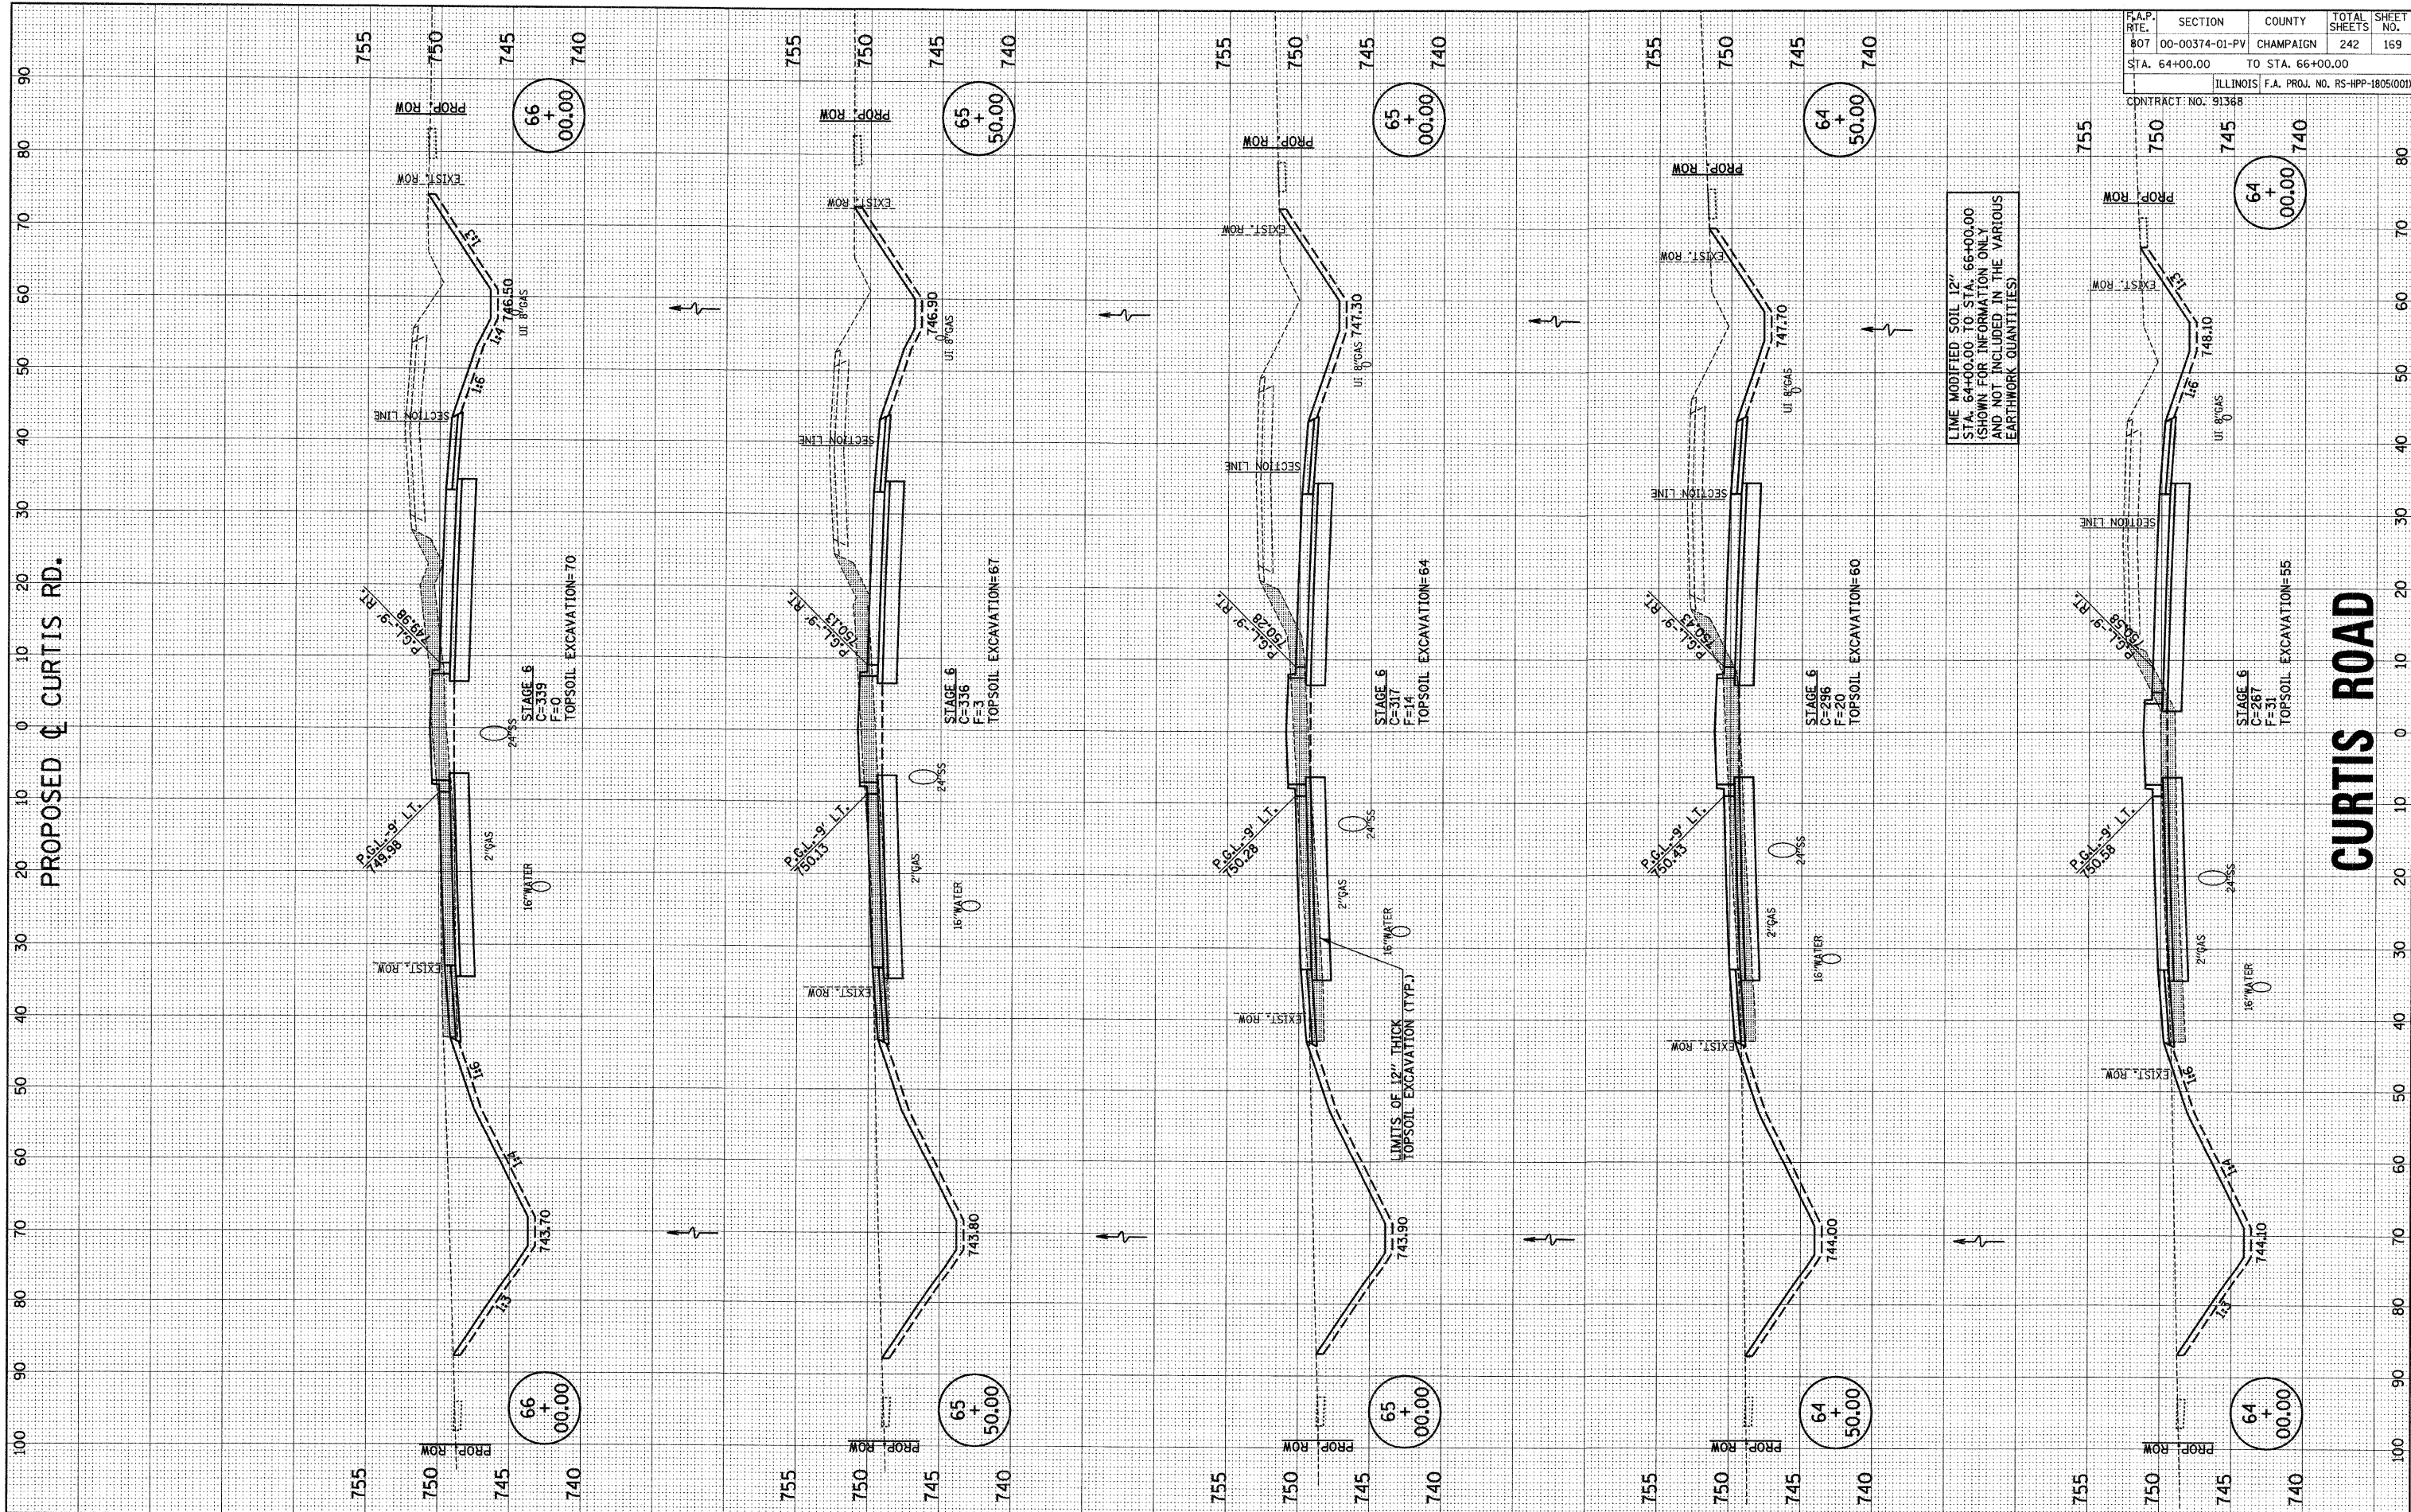

F.A.P. RITE.	SECTION	COUNTY	TOTAL SHEETS	SHEET NO.
807	00-00374-01-PV	CHAMPAIGN	242	169
STA. 64+00.00	TO STA. 66+00.00			
ILLINOIS F.A. PROJ. NO. RS-HPP-1805(001)				
CONTRACT NO. 89616				