


FINAL SURVEY	SURVEYED	BY	DATE
NOTE BOOK	PLOTTED		
AREAS	TEMPLATE		
NO.	CHECKED		

ORIGINAL SURVEY	SURVEYED	BY	DATE
NOTE BOOK	PLOTTED		
AREAS	TEMPLATE		
NO.	CHECKED		

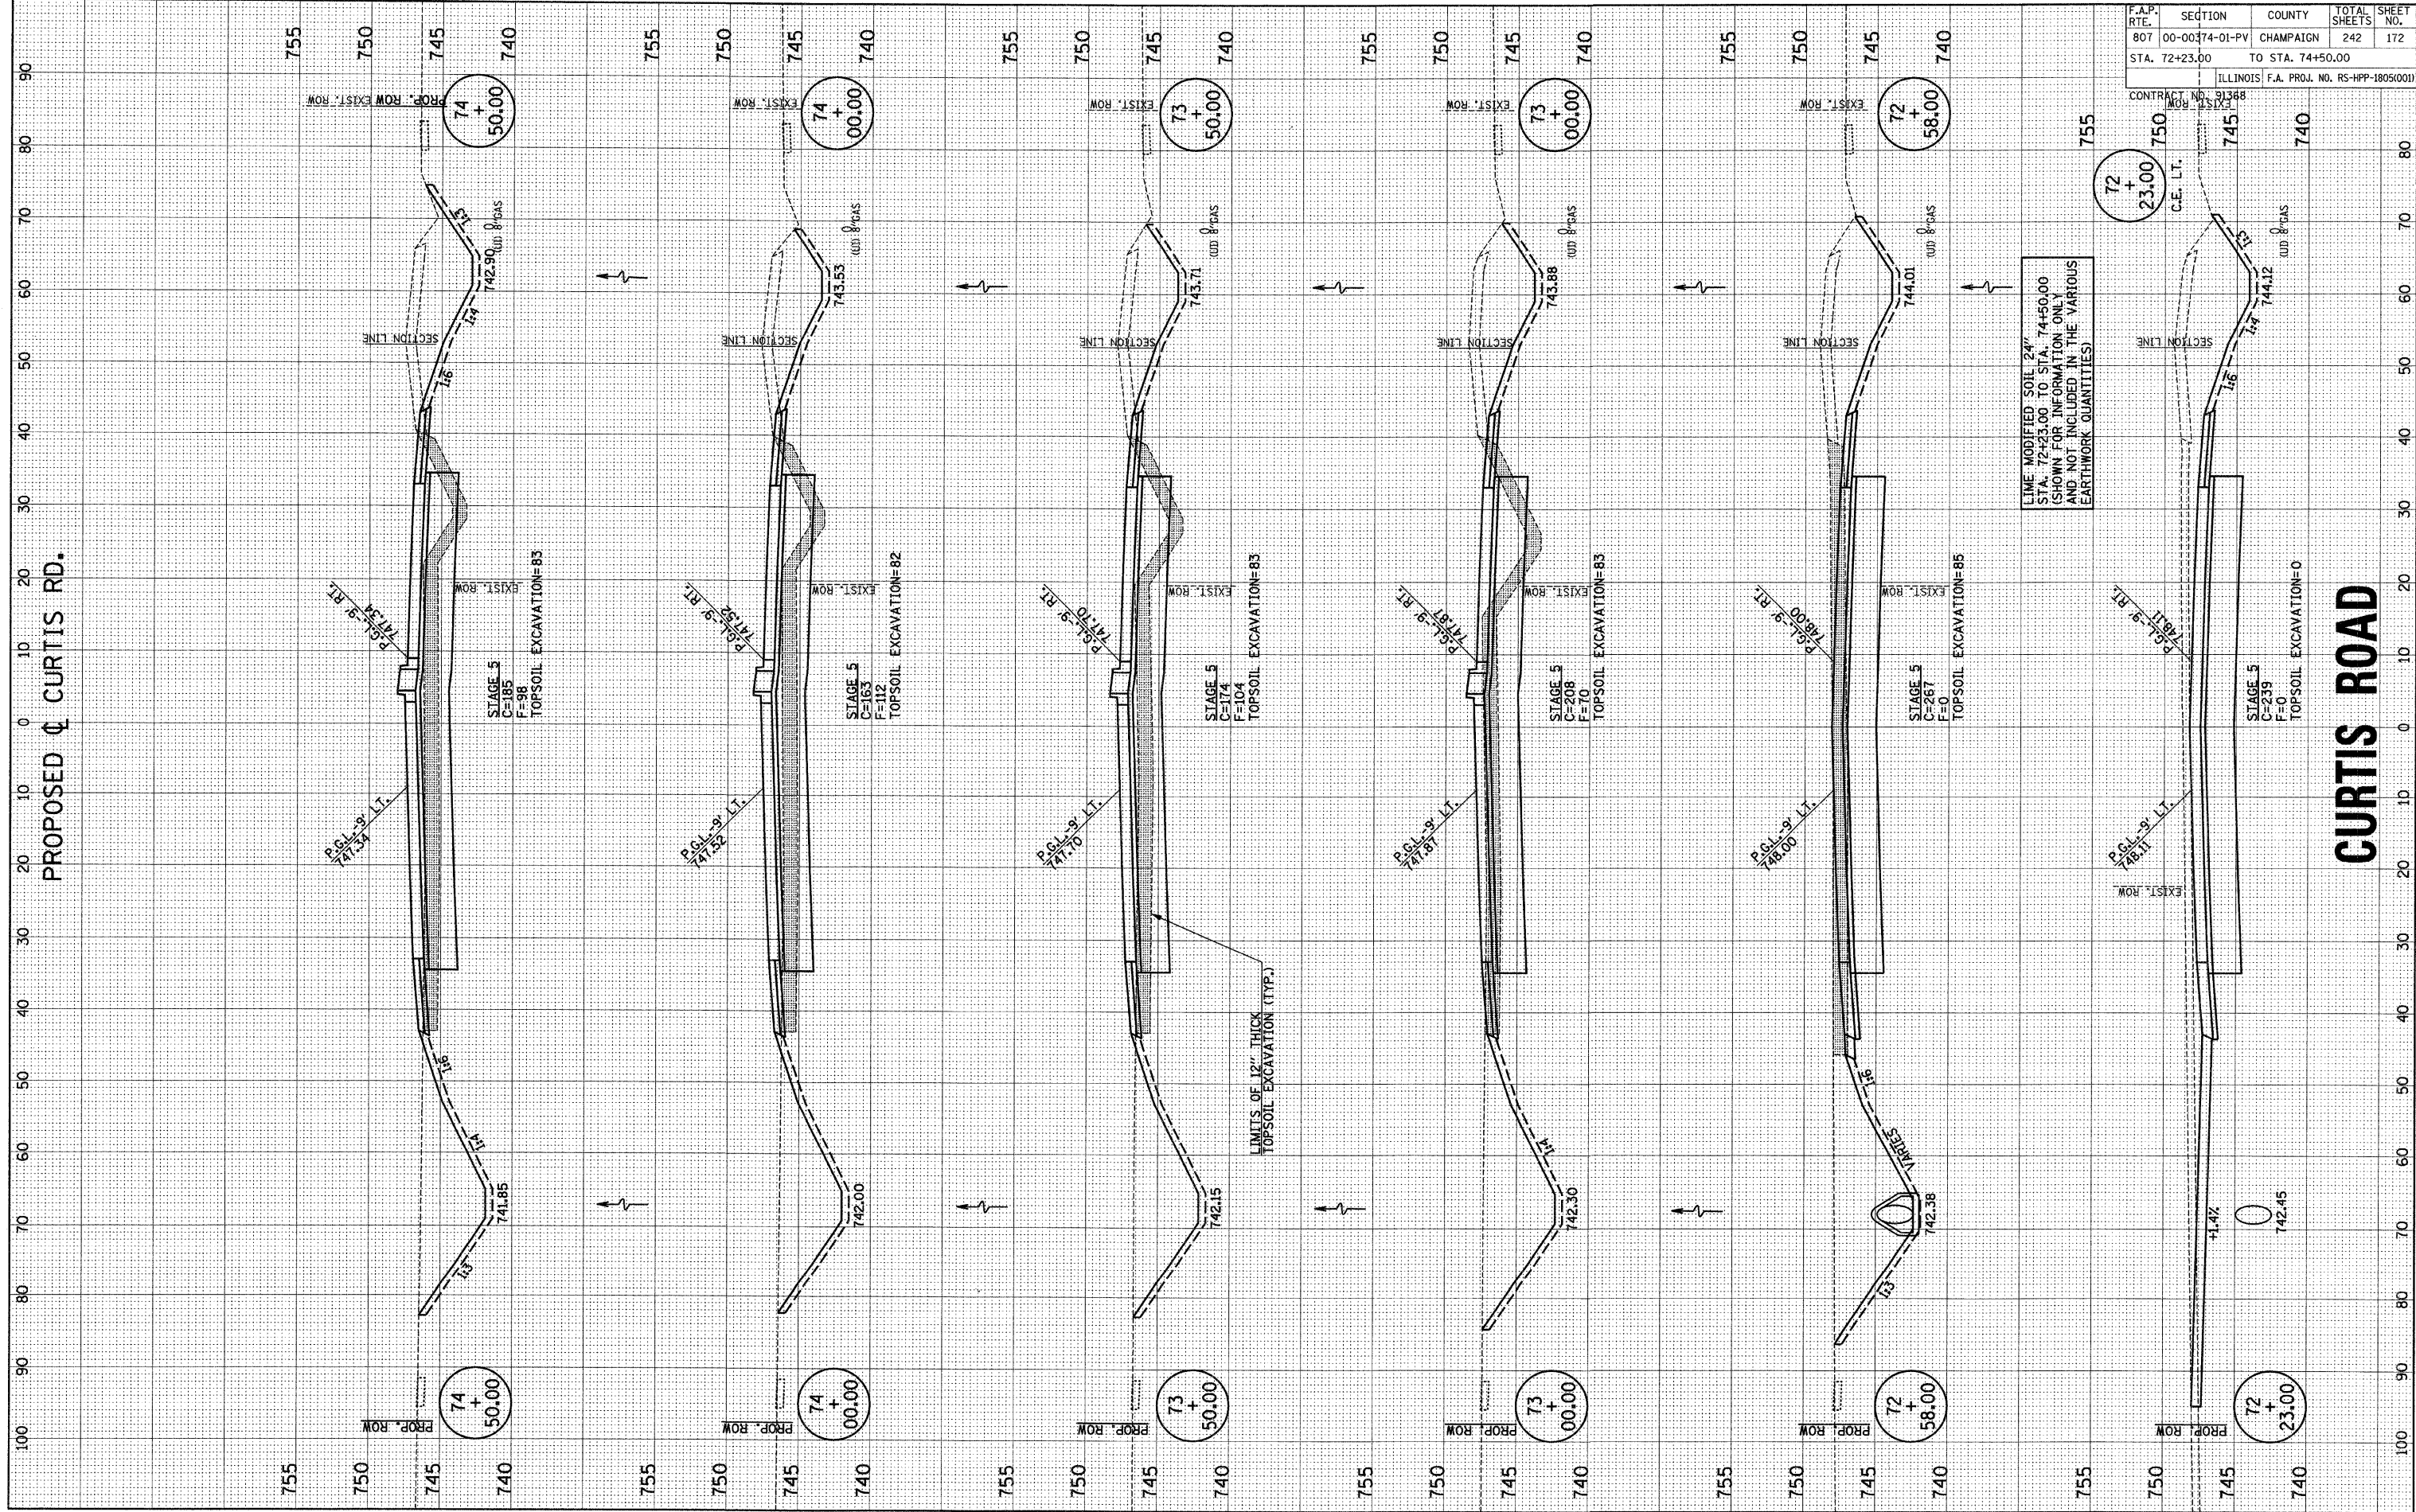

LIME MODIFIED SOIL 24"
 STA. 72+23.00 TO STA. 74+50.00
 (SHOWN FOR INFORMATION ONLY
 AND NOT INCLUDED IN THE VARIOUS
 EARTHWORK QUANTITIES)

F.A.P. RTE.	SECTION	COUNTY	TOTAL SHEETS	SHEET NO.
807	00-00374-01-PV	CHAMPAIGN	242	172
STA. 72+23.00	TO STA. 74+50.00			
ILLINOIS F.A. PROJ. NO. RS-HPP-1805(001)				

CONTRACT NO. 89816
 DRAWING NO. SIX