


FINAL SURVEY SUPERVISED BY DATE
 PLOTTED TEMPLATE
 NOTE BOOK AREAS CHECKED
 NO.

ORIGINAL SURVEY SUPERVISED BY DATE
 PLOTTED TEMPLATE
 NOTE BOOK AREAS CHECKED
 NO.

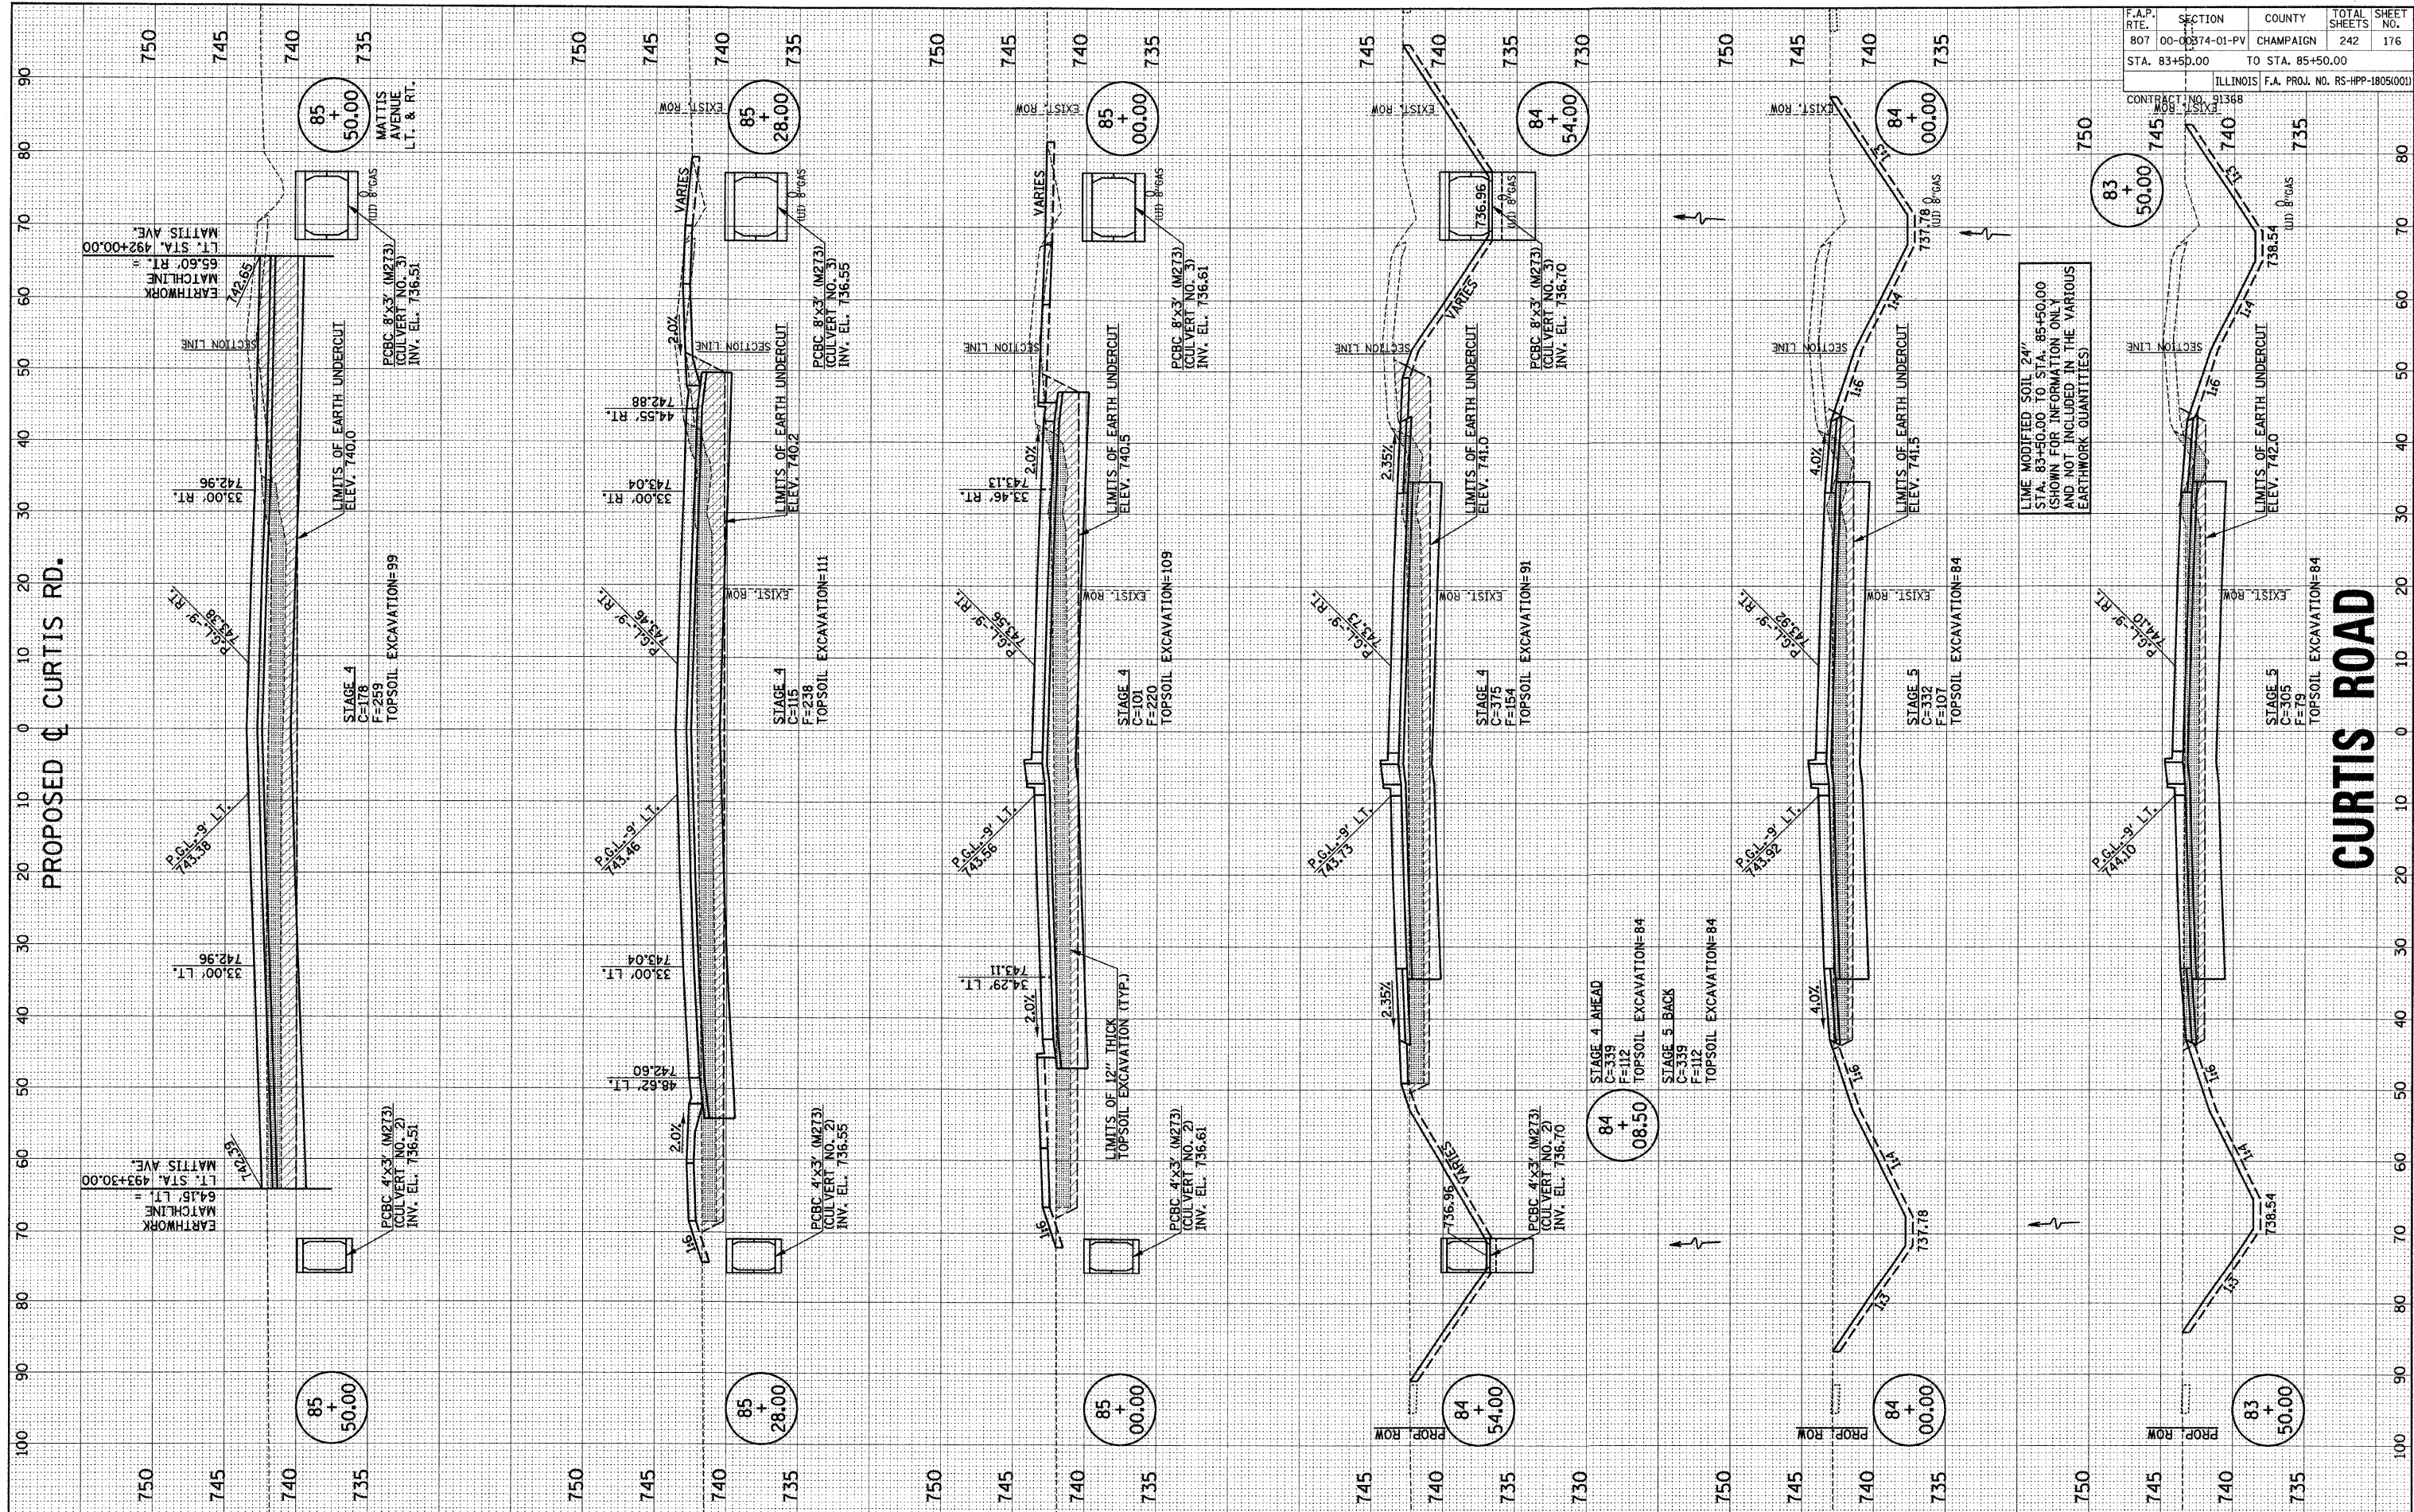

F.A.P. RTE.	SECTION	COUNTY	TOTAL SHEETS	SHEET NO.
807	00-00374-01-PV	CHAMPAIGN	242	176
STA. 83+50.00		TO STA. 85+50.00		
ILLINOIS		F.A. PROJ. NO. RS-HPP-180500D		

PROPOSED CURTIS RD.

CURTIS ROAD