


FINAL SURVEY	DATE
PLOTTED	BY
NOTE BOOK	
AREAS CHECKED	
NO.	

ORIGINAL SURVEY	DATE
PLOTTED	BY
NOTE BOOK	
AREAS CHECKED	
NO.	

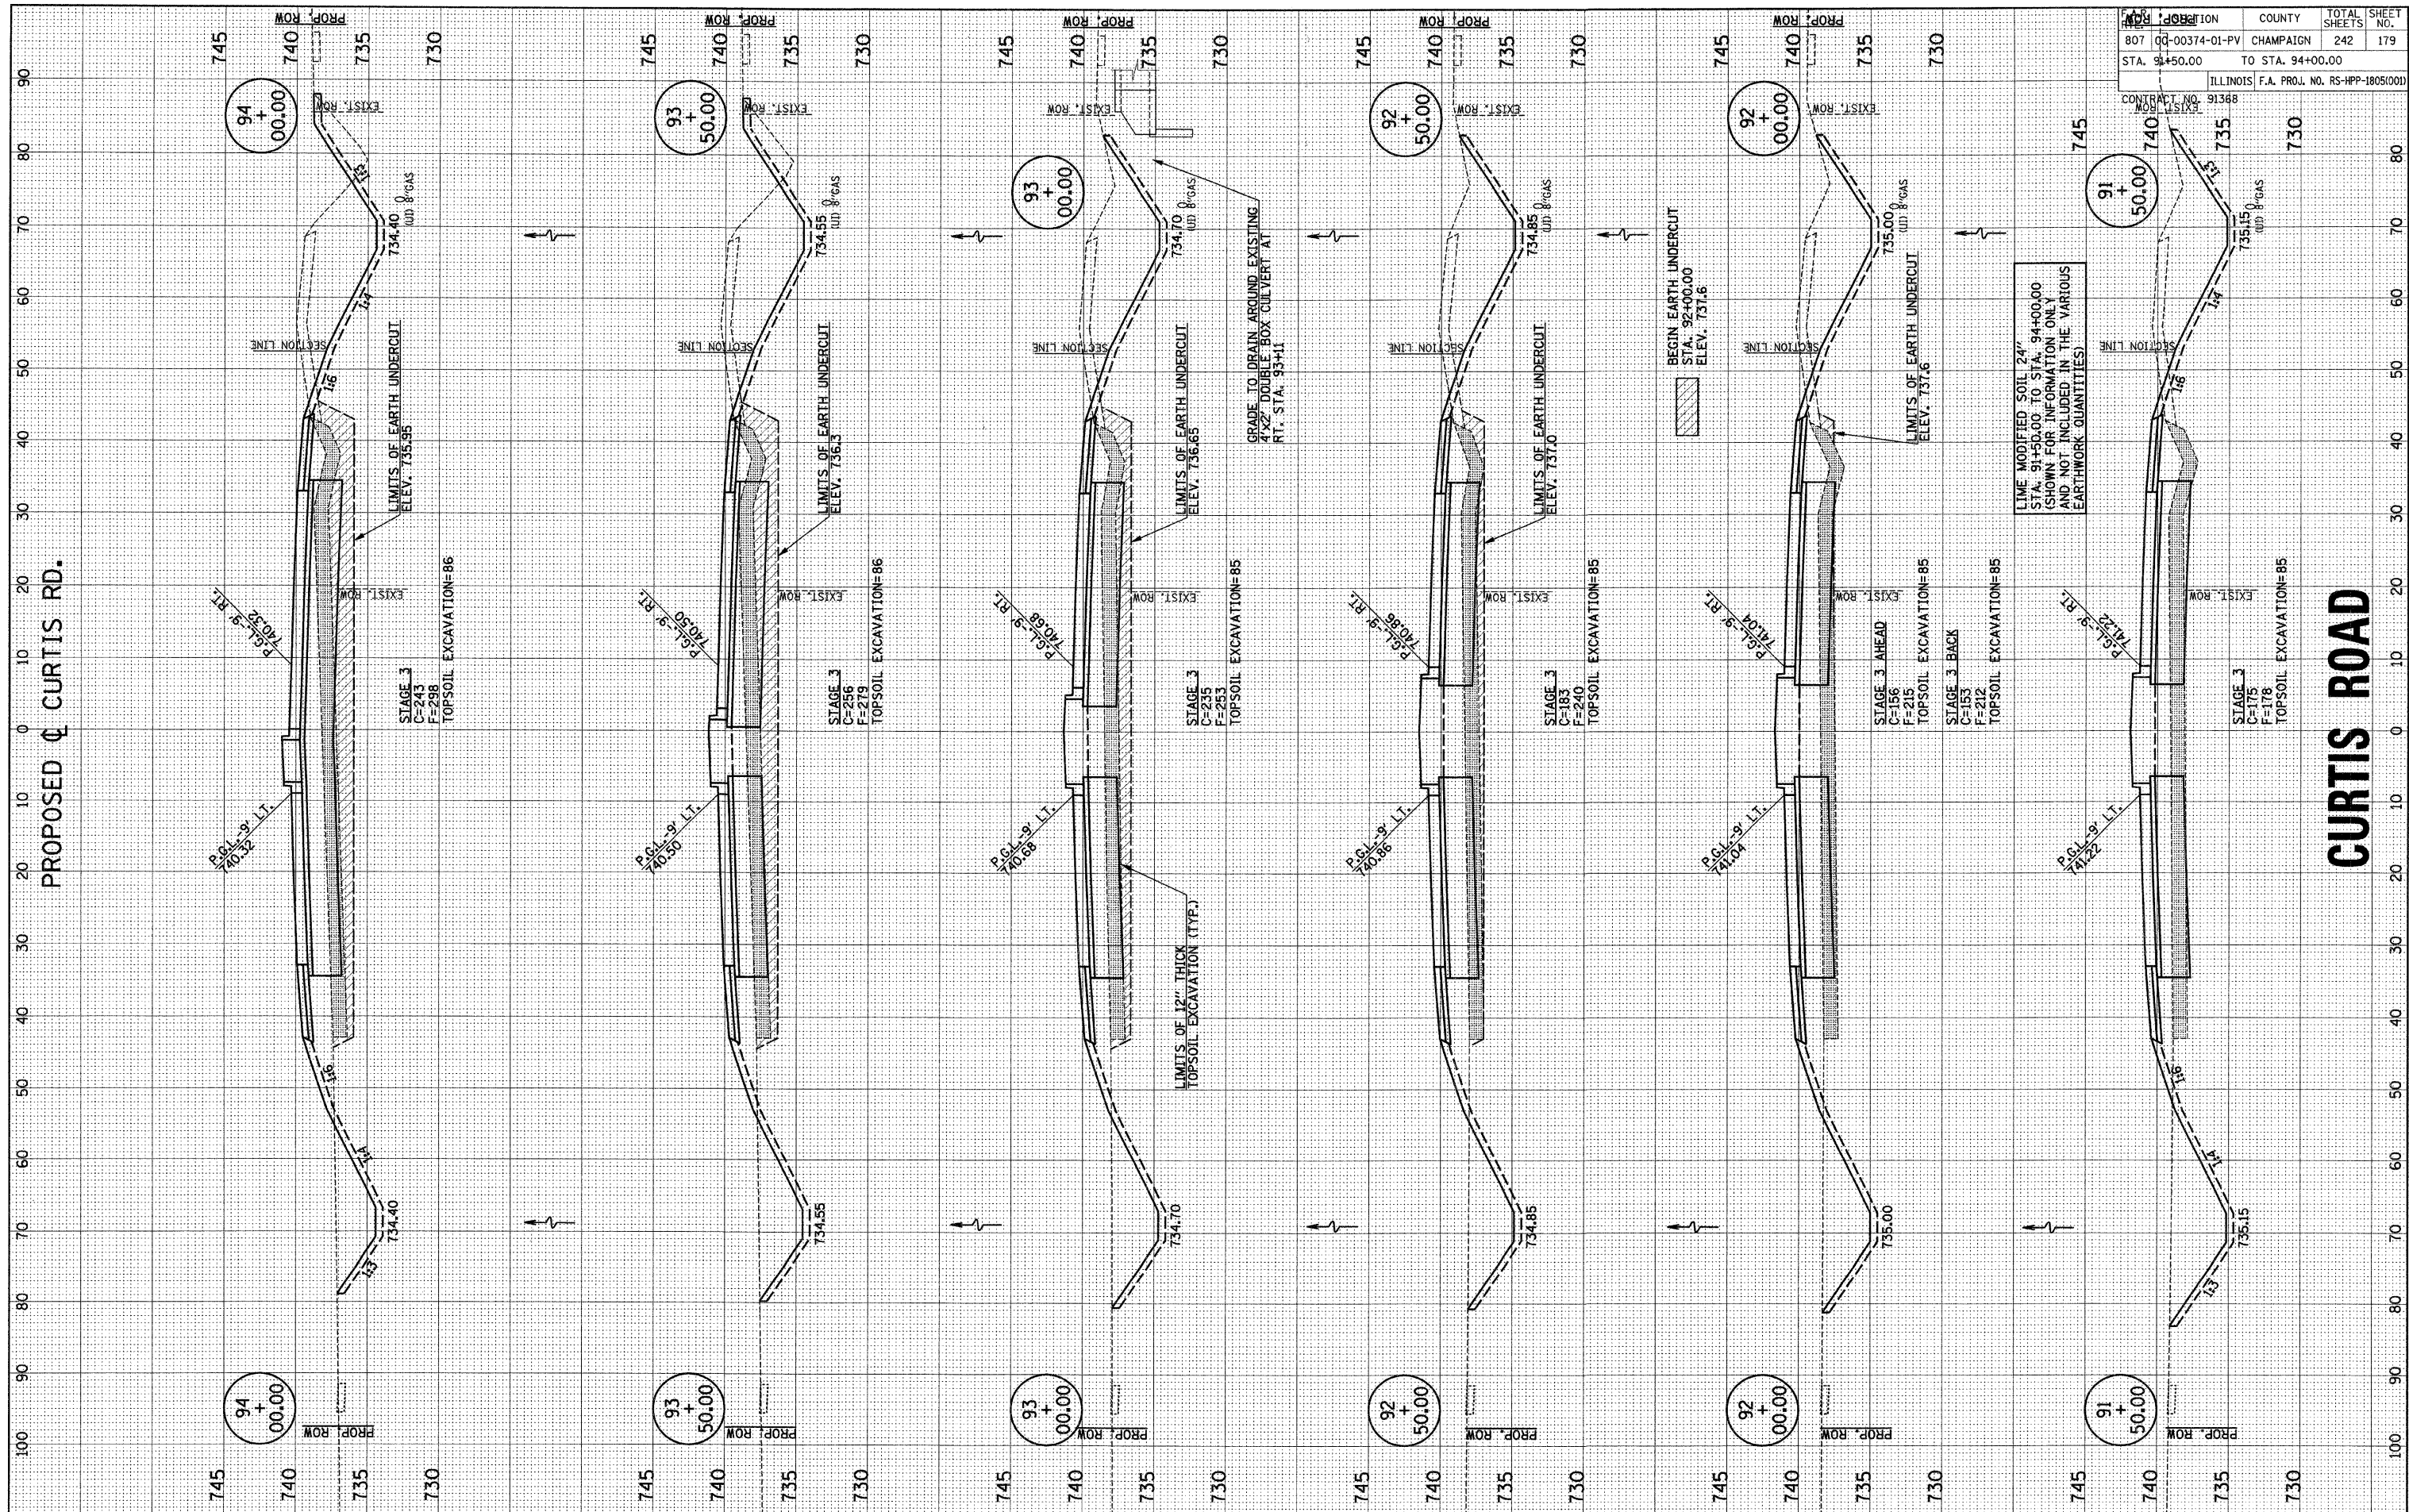

CONTRACT NO.	91368
NO.	91368
ILLINOIS F.A. PROJ. NO.	RS-HPP-1805(001)
COUNTY	CHAMPAIGN
TOTAL SHEETS	242
SHEET NO.	179
SECTION	00-00374-01-PV
STATION	91+50.00 TO STA. 94+00.00

p:\c01401\plans\sheet\curtisxsht-ph2.dgn  
10/3/2008 8:06:16 AM