


FINAL SURVEY	DATE
REVISIONS	
NO. DATE	
BY	
DATE	
BY	
DATE	

ORIGINAL SURVEY	DATE
REVISIONS	
NO. DATE	
BY	
DATE	
BY	
DATE	

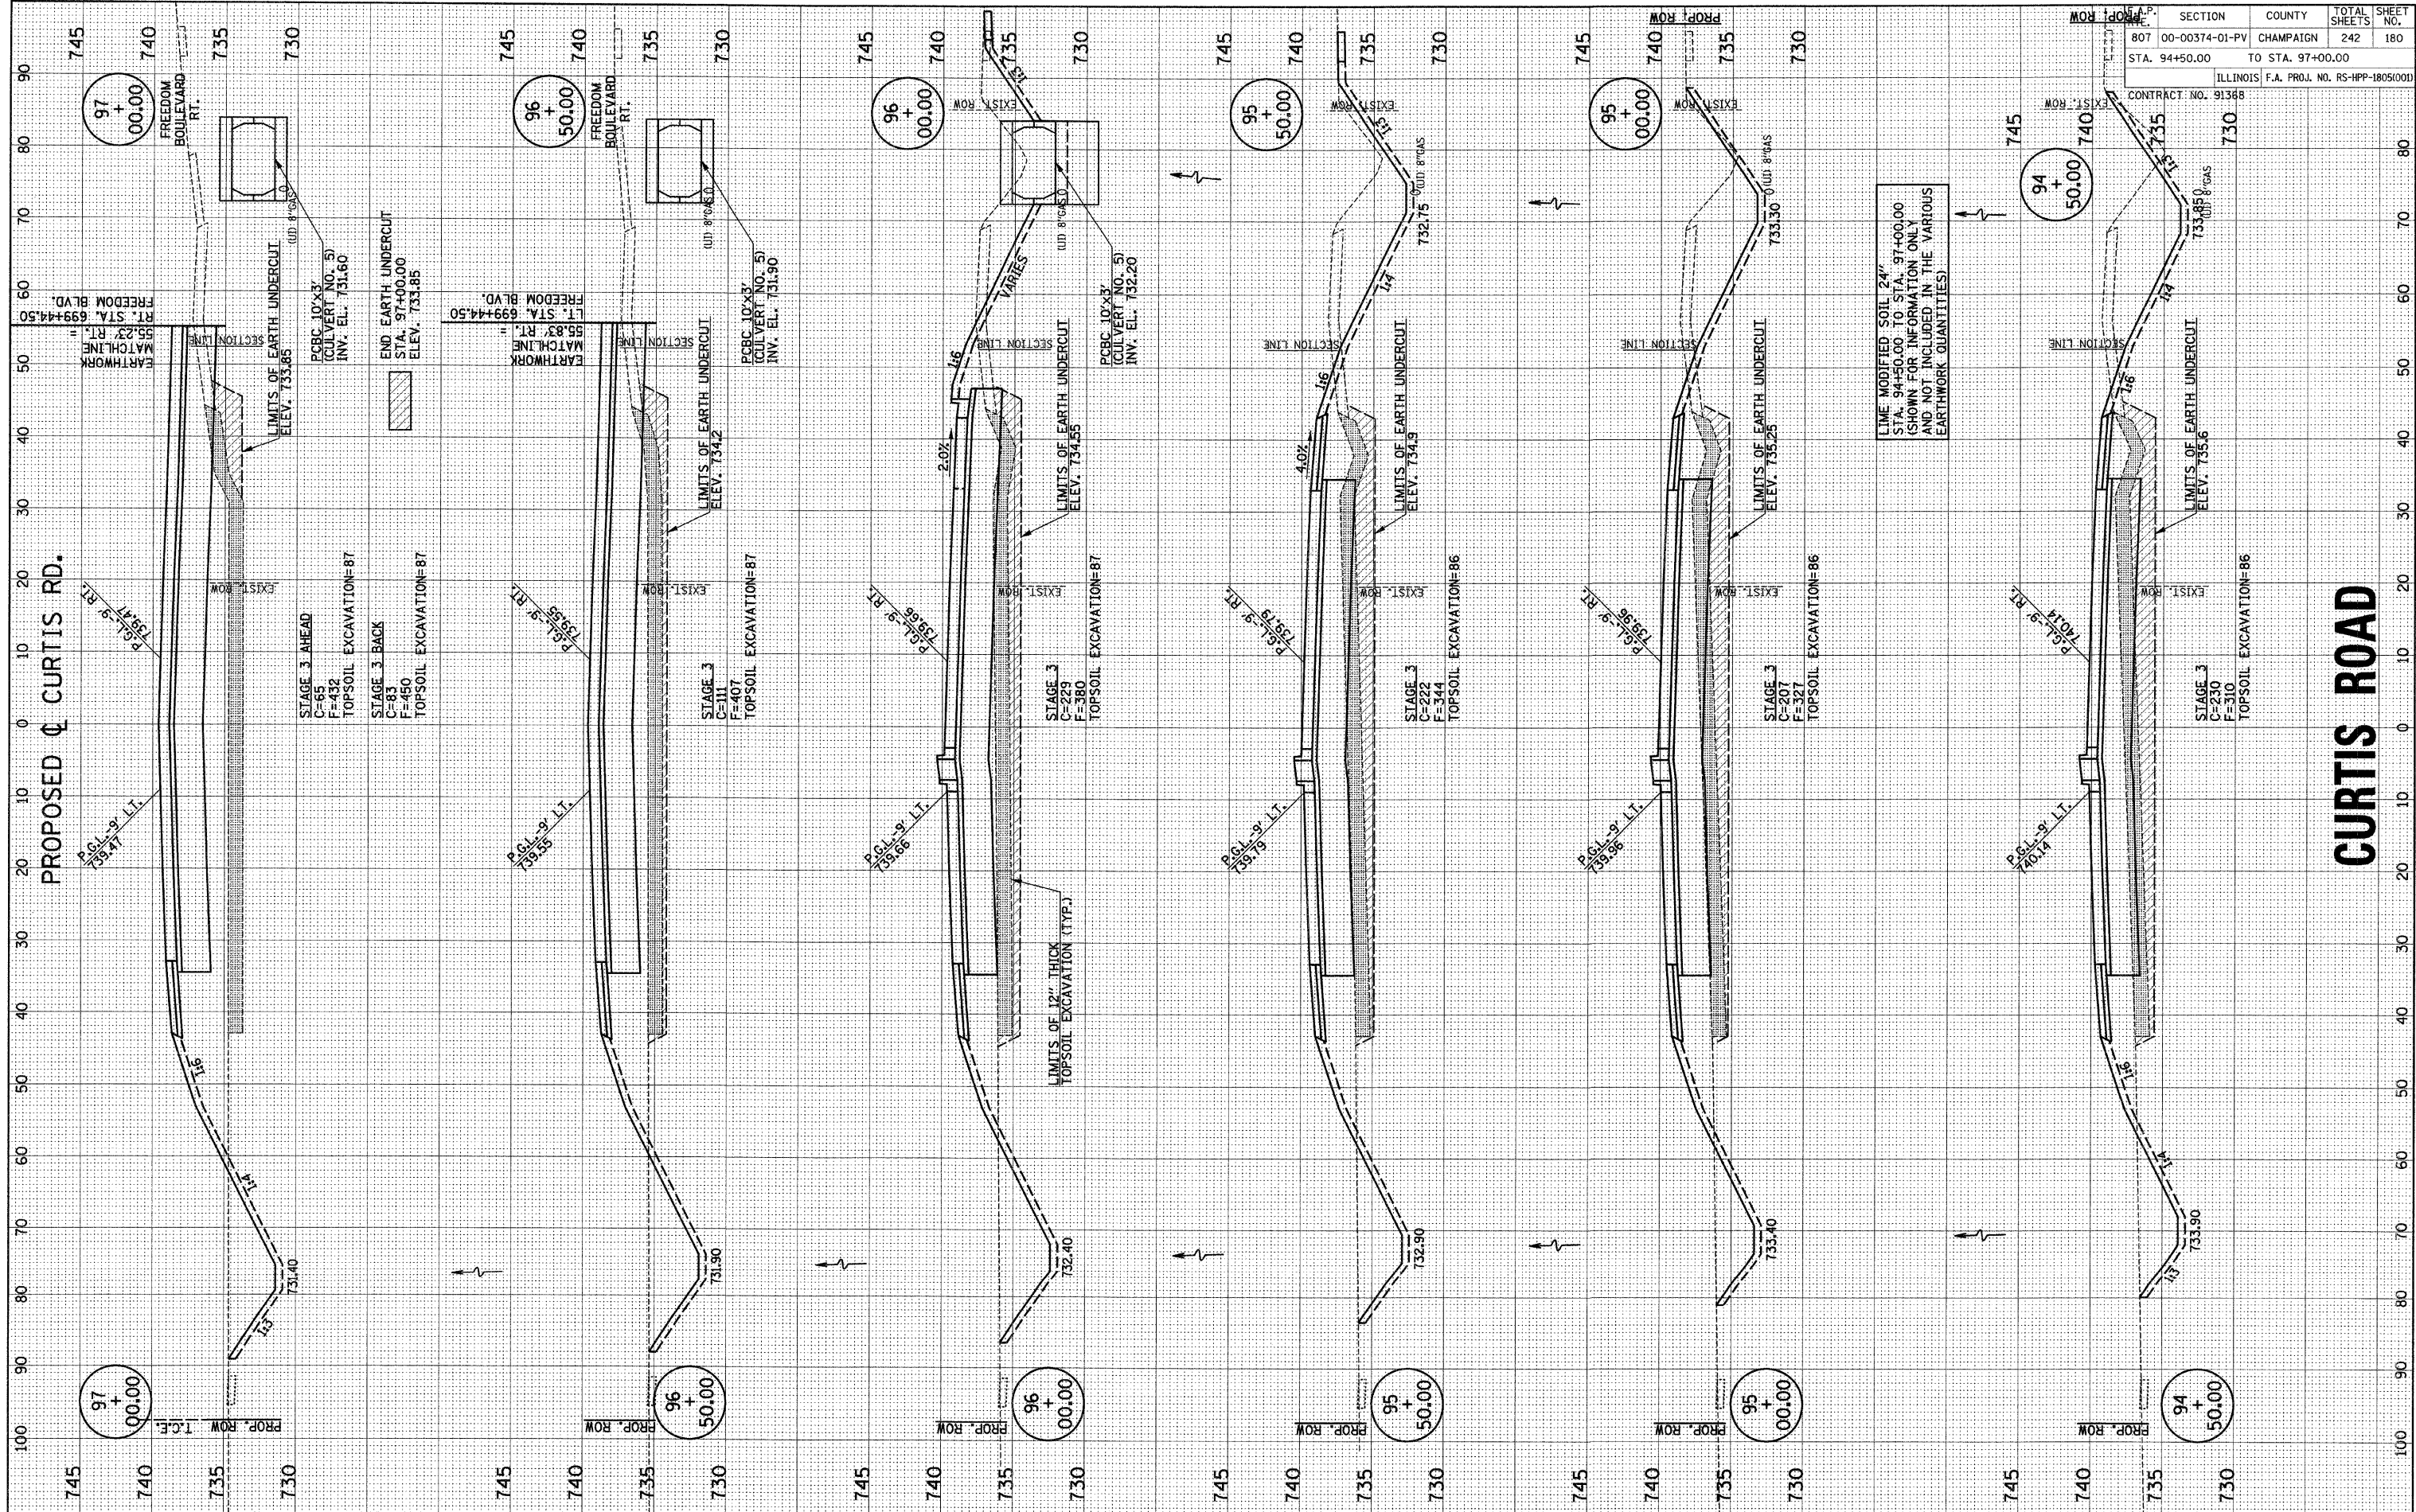

SECTION	COUNTY	TOTAL SHEETS	SHEET NO.
807 00-00374-01-PV	CHAMPAIGN	242	180
STA. 94+50.00 TO STA. 97+00.00			
ILLINOIS F.A. PROJ. NO. RS-HPP-1805000			
CONTRACT NO. 91368			

p:\c01401\plans\sheet\curtis\ssht-ph2.dgn
10/3/2008 8:06:19 AM