


FINAL SURVEY	BY	DATE
SKIPPED		
PLOTTED		
TEMPLATE		
NOTE BOOK		
AREAS CHECKED		

ORIGINAL SURVEY	BY	DATE
SKIPPED		
PLOTTED		
TEMPLATE		
NOTE BOOK		
AREAS CHECKED		

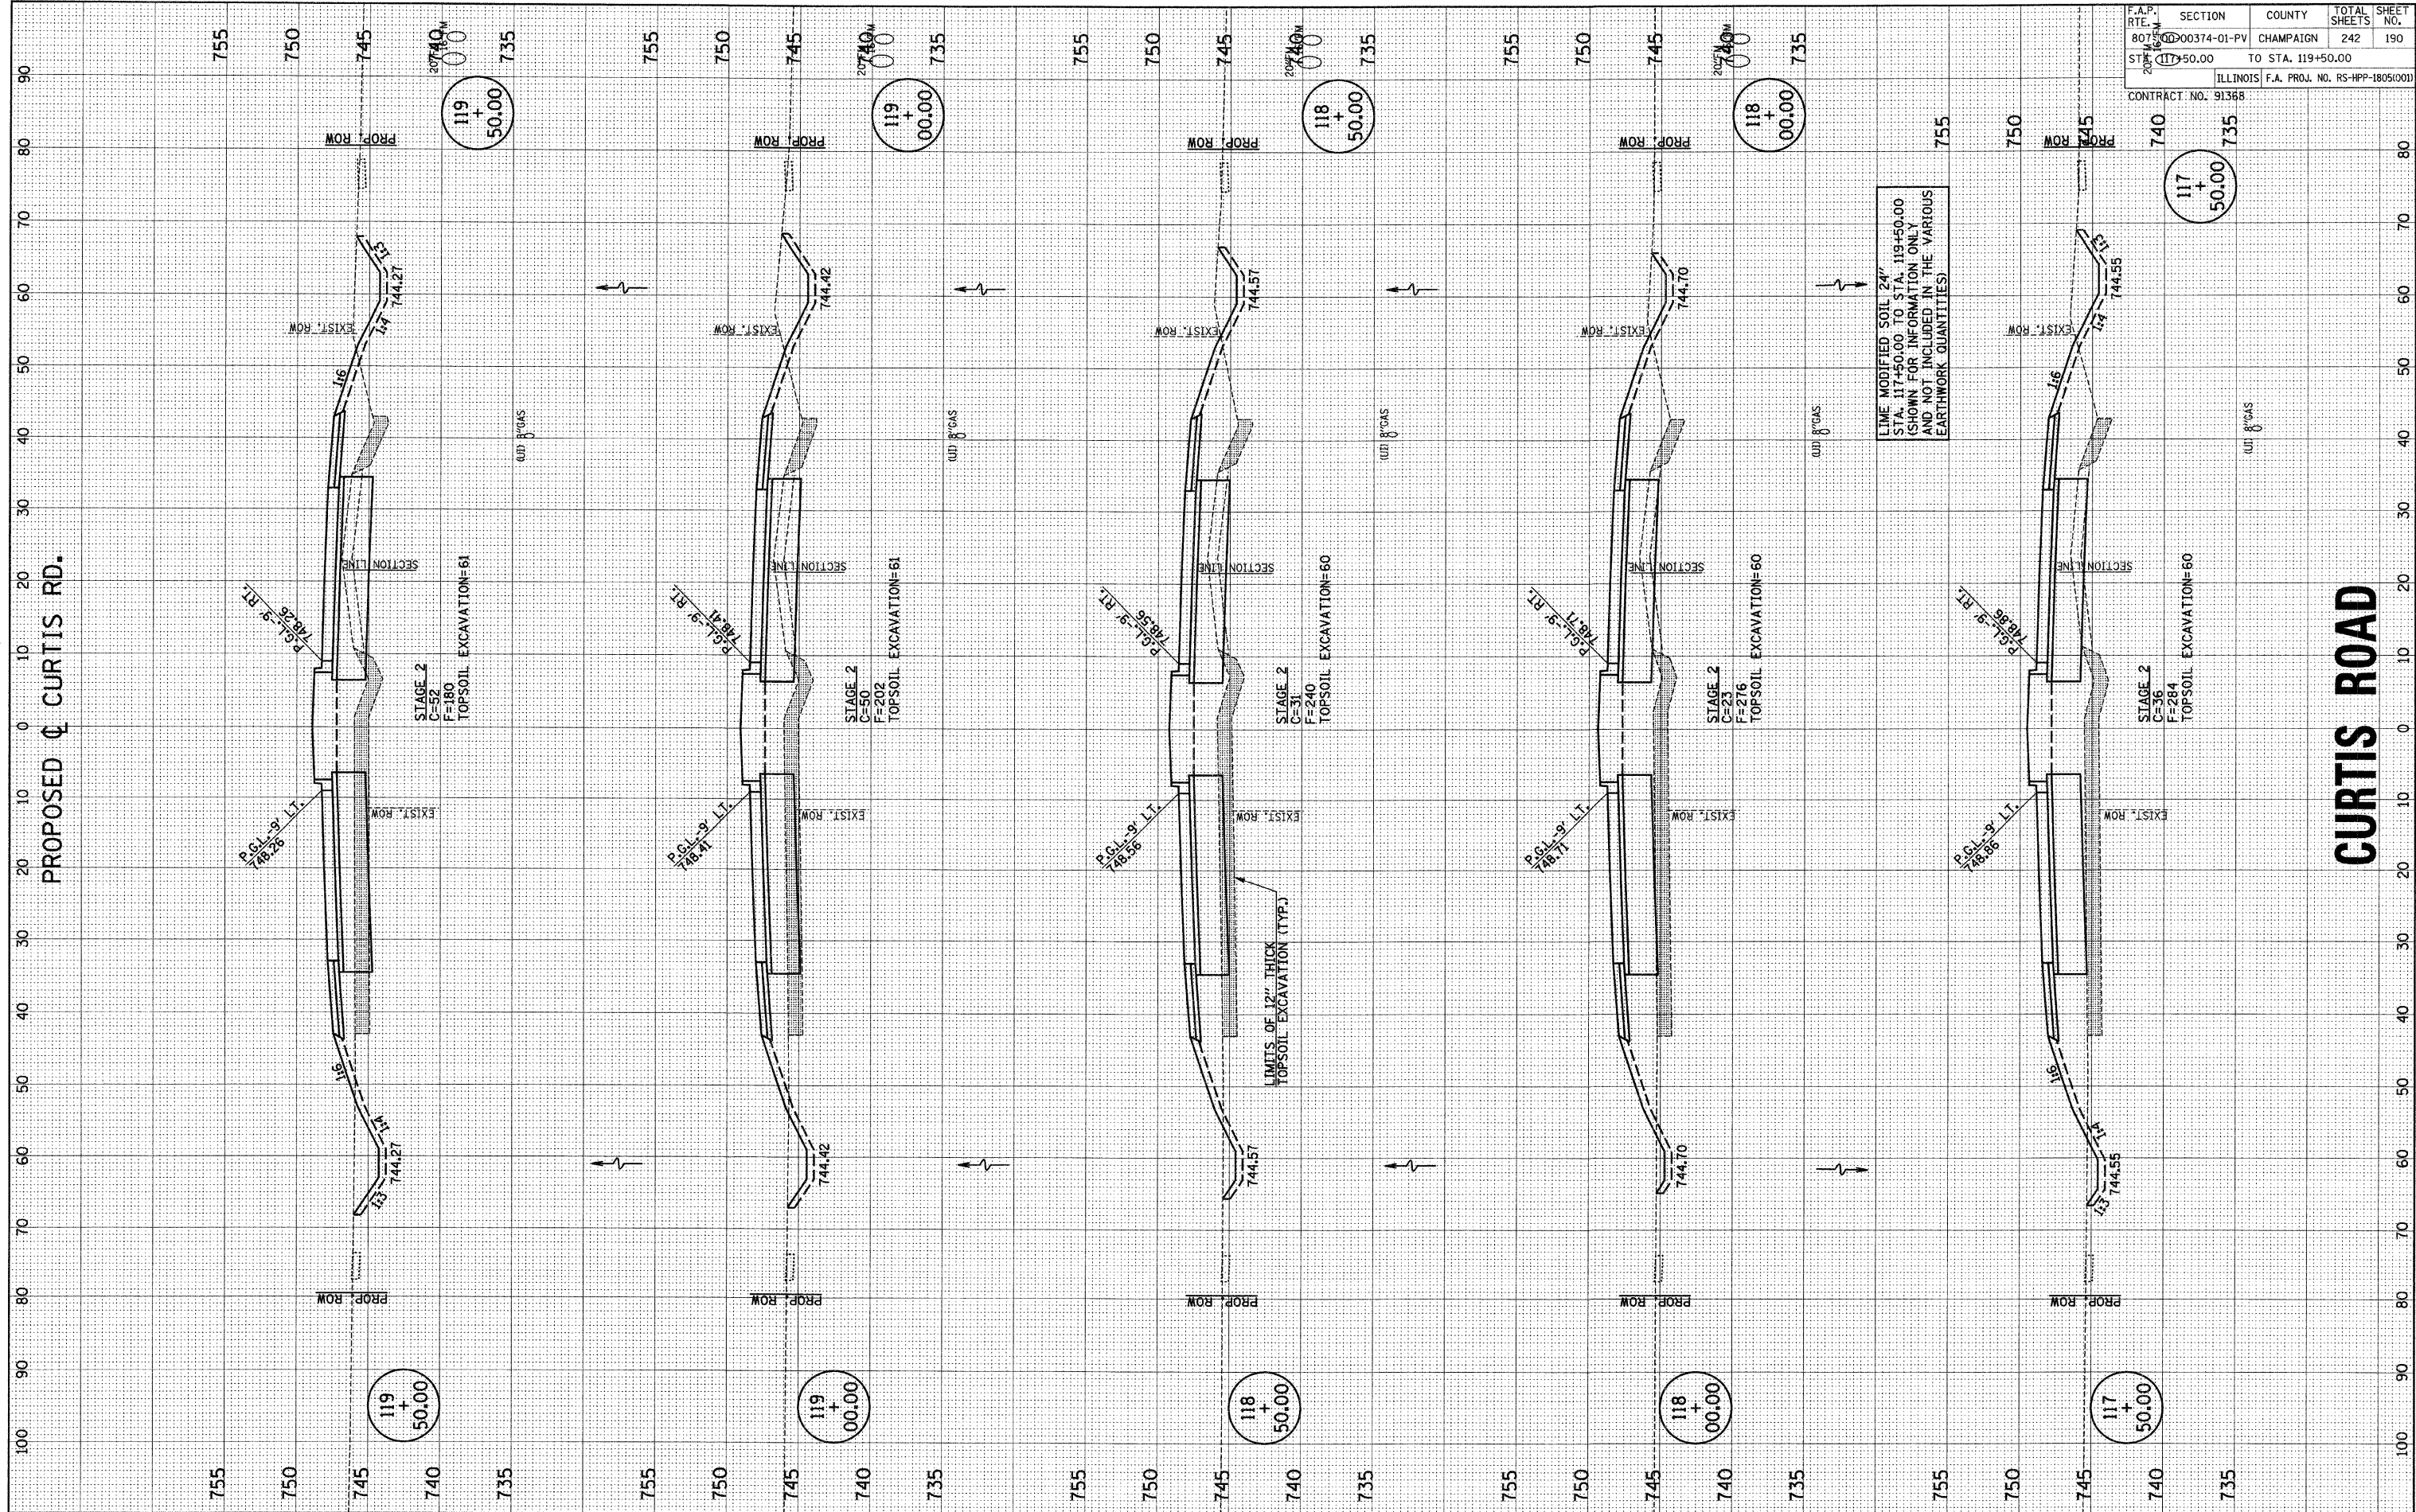

F.A.P. SECTION COUNTY TOTAL SHEETS SHEET NO.	807500000374-01-PV CHAMPAIGN 242 190
STA. 117+50.00 TO STA. 119+50.00	ILLINOIS F.A. PROJ. NO. RS-HPP-1805(001)
CONTRACT NO. 91368	

PROPOSED CURTIS RD.

CURTIS ROAD