


FINL	SURVEYED	BY	DATE
NO.	AREAS CHECKED		
NO.	AREAS CHECKED		

ORIGINAL	SURVEYED	BY	DATE
NO.	AREAS CHECKED		
NO.	AREAS CHECKED		

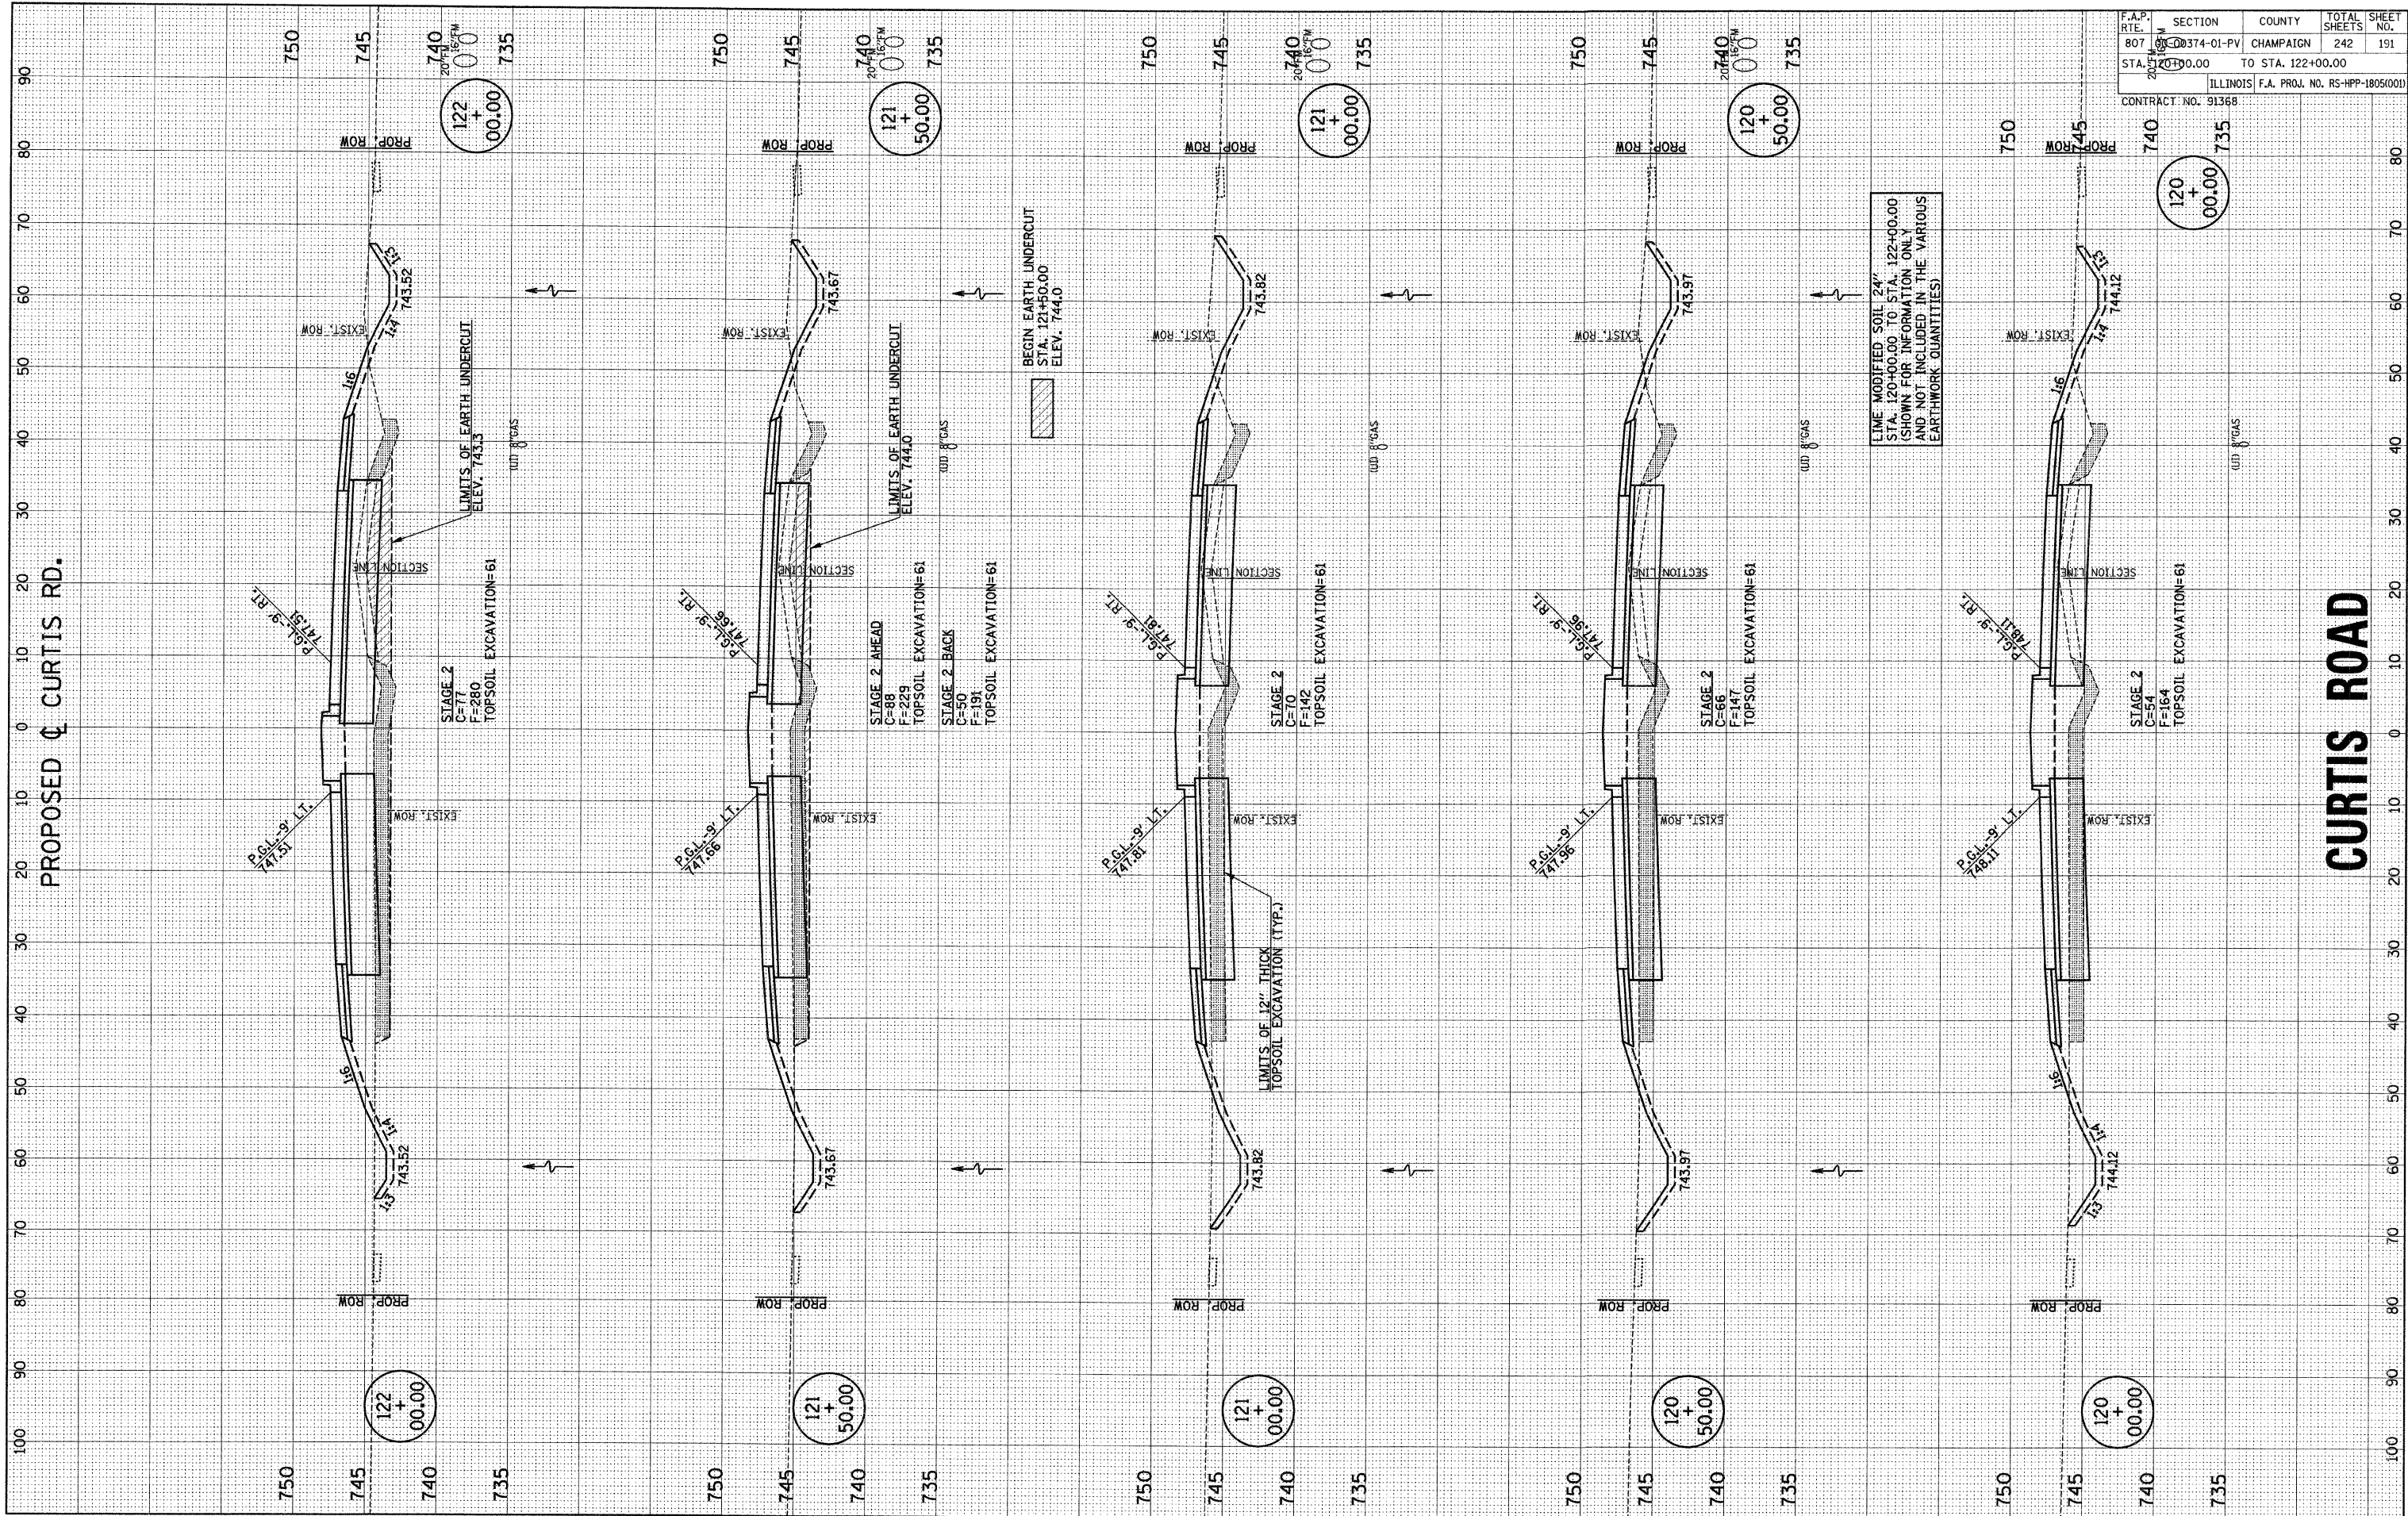

F.A.P. RTE.	SECTION	COUNTY	TOTAL SHEETS	SHEET NO.
807	00-0374-01-PV	CHAMPAIGN	242	191
STA. 120+00.00	TO STA. 122+00.00			
ILLINOIS F.A. PROJ. NO. RS-HPP-1805(001)				
CONTRACT NO. 91368				