


FINAL SURVEY PLOTTED DATE
 SURVEY PLOTTED DATE
 NOTE BOOK TEMPLATE NO.
 NO. AREAS CHECKED

ORIGINAL SURVEY PLOTTED DATE
 SURVEY PLOTTED DATE
 NOTE BOOK TEMPLATE NO.
 NO. AREAS CHECKED

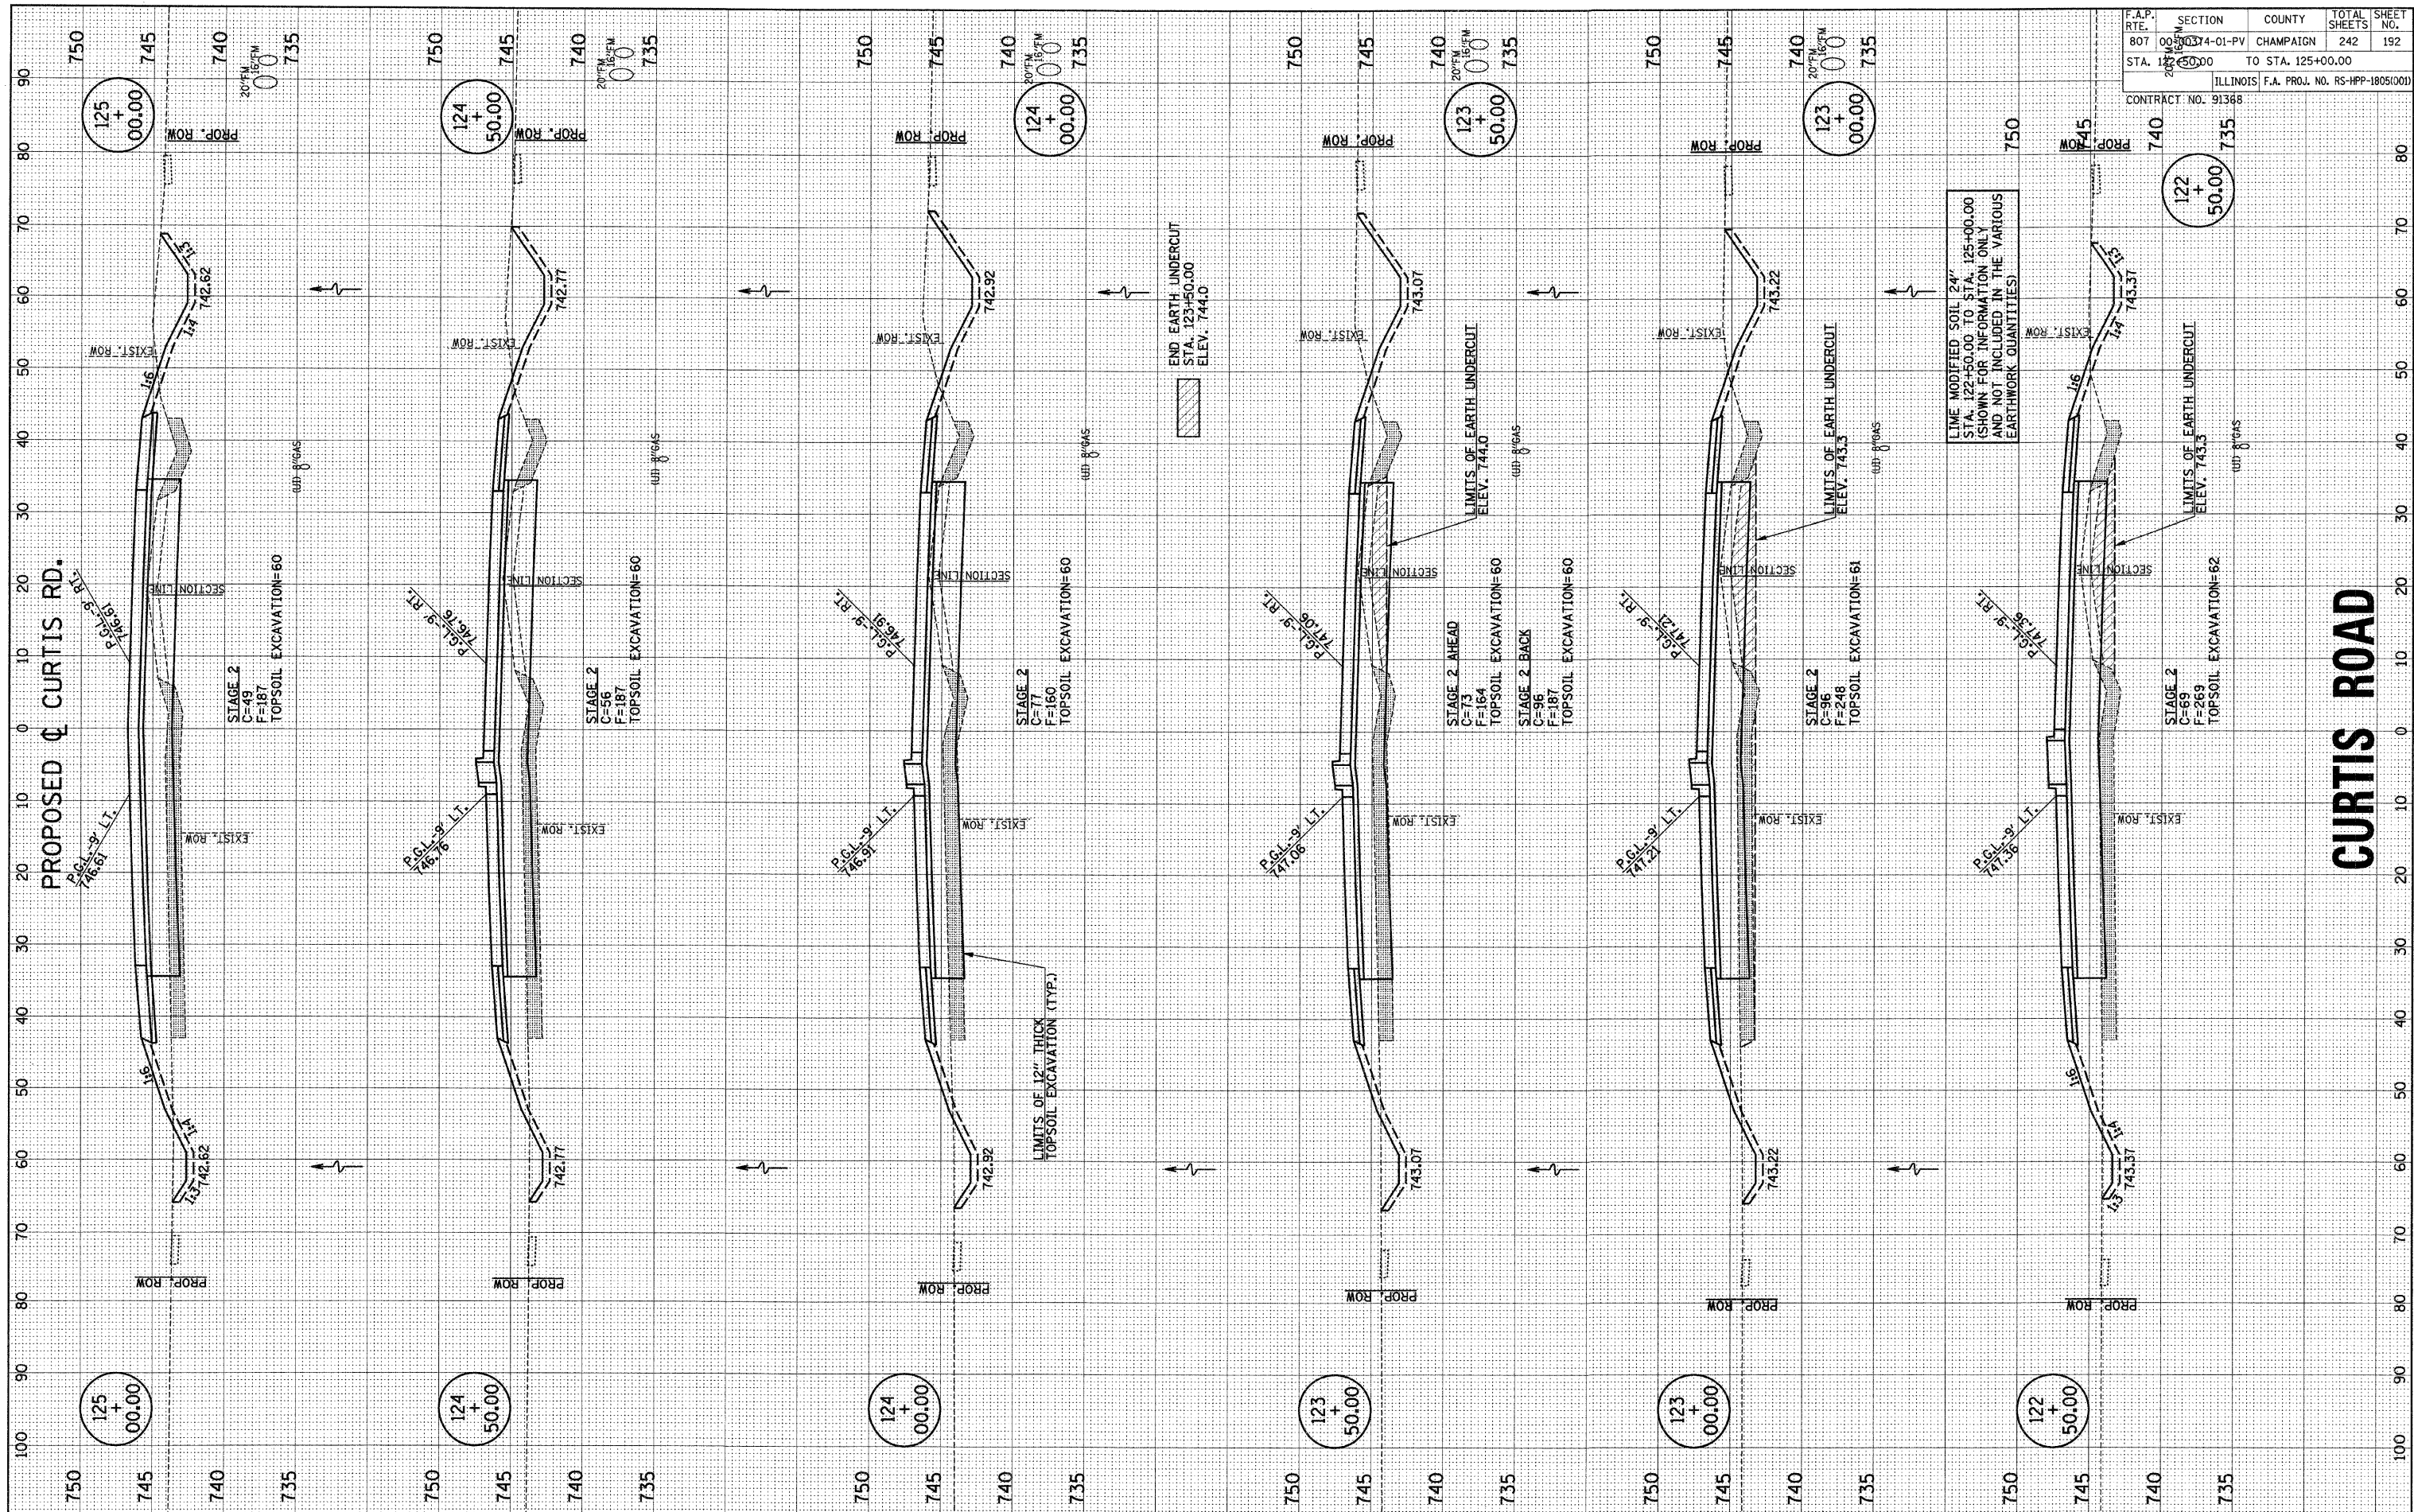

F.A.P. RITE.	SECTION	COUNTY	TOTAL SHEETS	SHEET NO.
807	00-00374-01-PV	CHAMPAIGN	242	192
STA. 122+50.00	TO STA. 125+00.00		ILLINOIS F.A. PROJ. NO. RS-HPP-1805(000)	
CONTRACT NO. 91368				

p:\c01401\plans\sheet\curtis\ssht-ph2.dgn
 10/3/2008 8:06:51 AM