


ORIGINAL SURVEY	SURVEYED	BY	DATE
NOTE BOOK	PLOTTED		
NO.	TEMPLATE		
	AREAS CHECKED		

ORIGINAL SURVEY	SURVEYED	BY	DATE
NOTE BOOK	PLOTTED		
NO.	TEMPLATE		
	AREAS CHECKED		

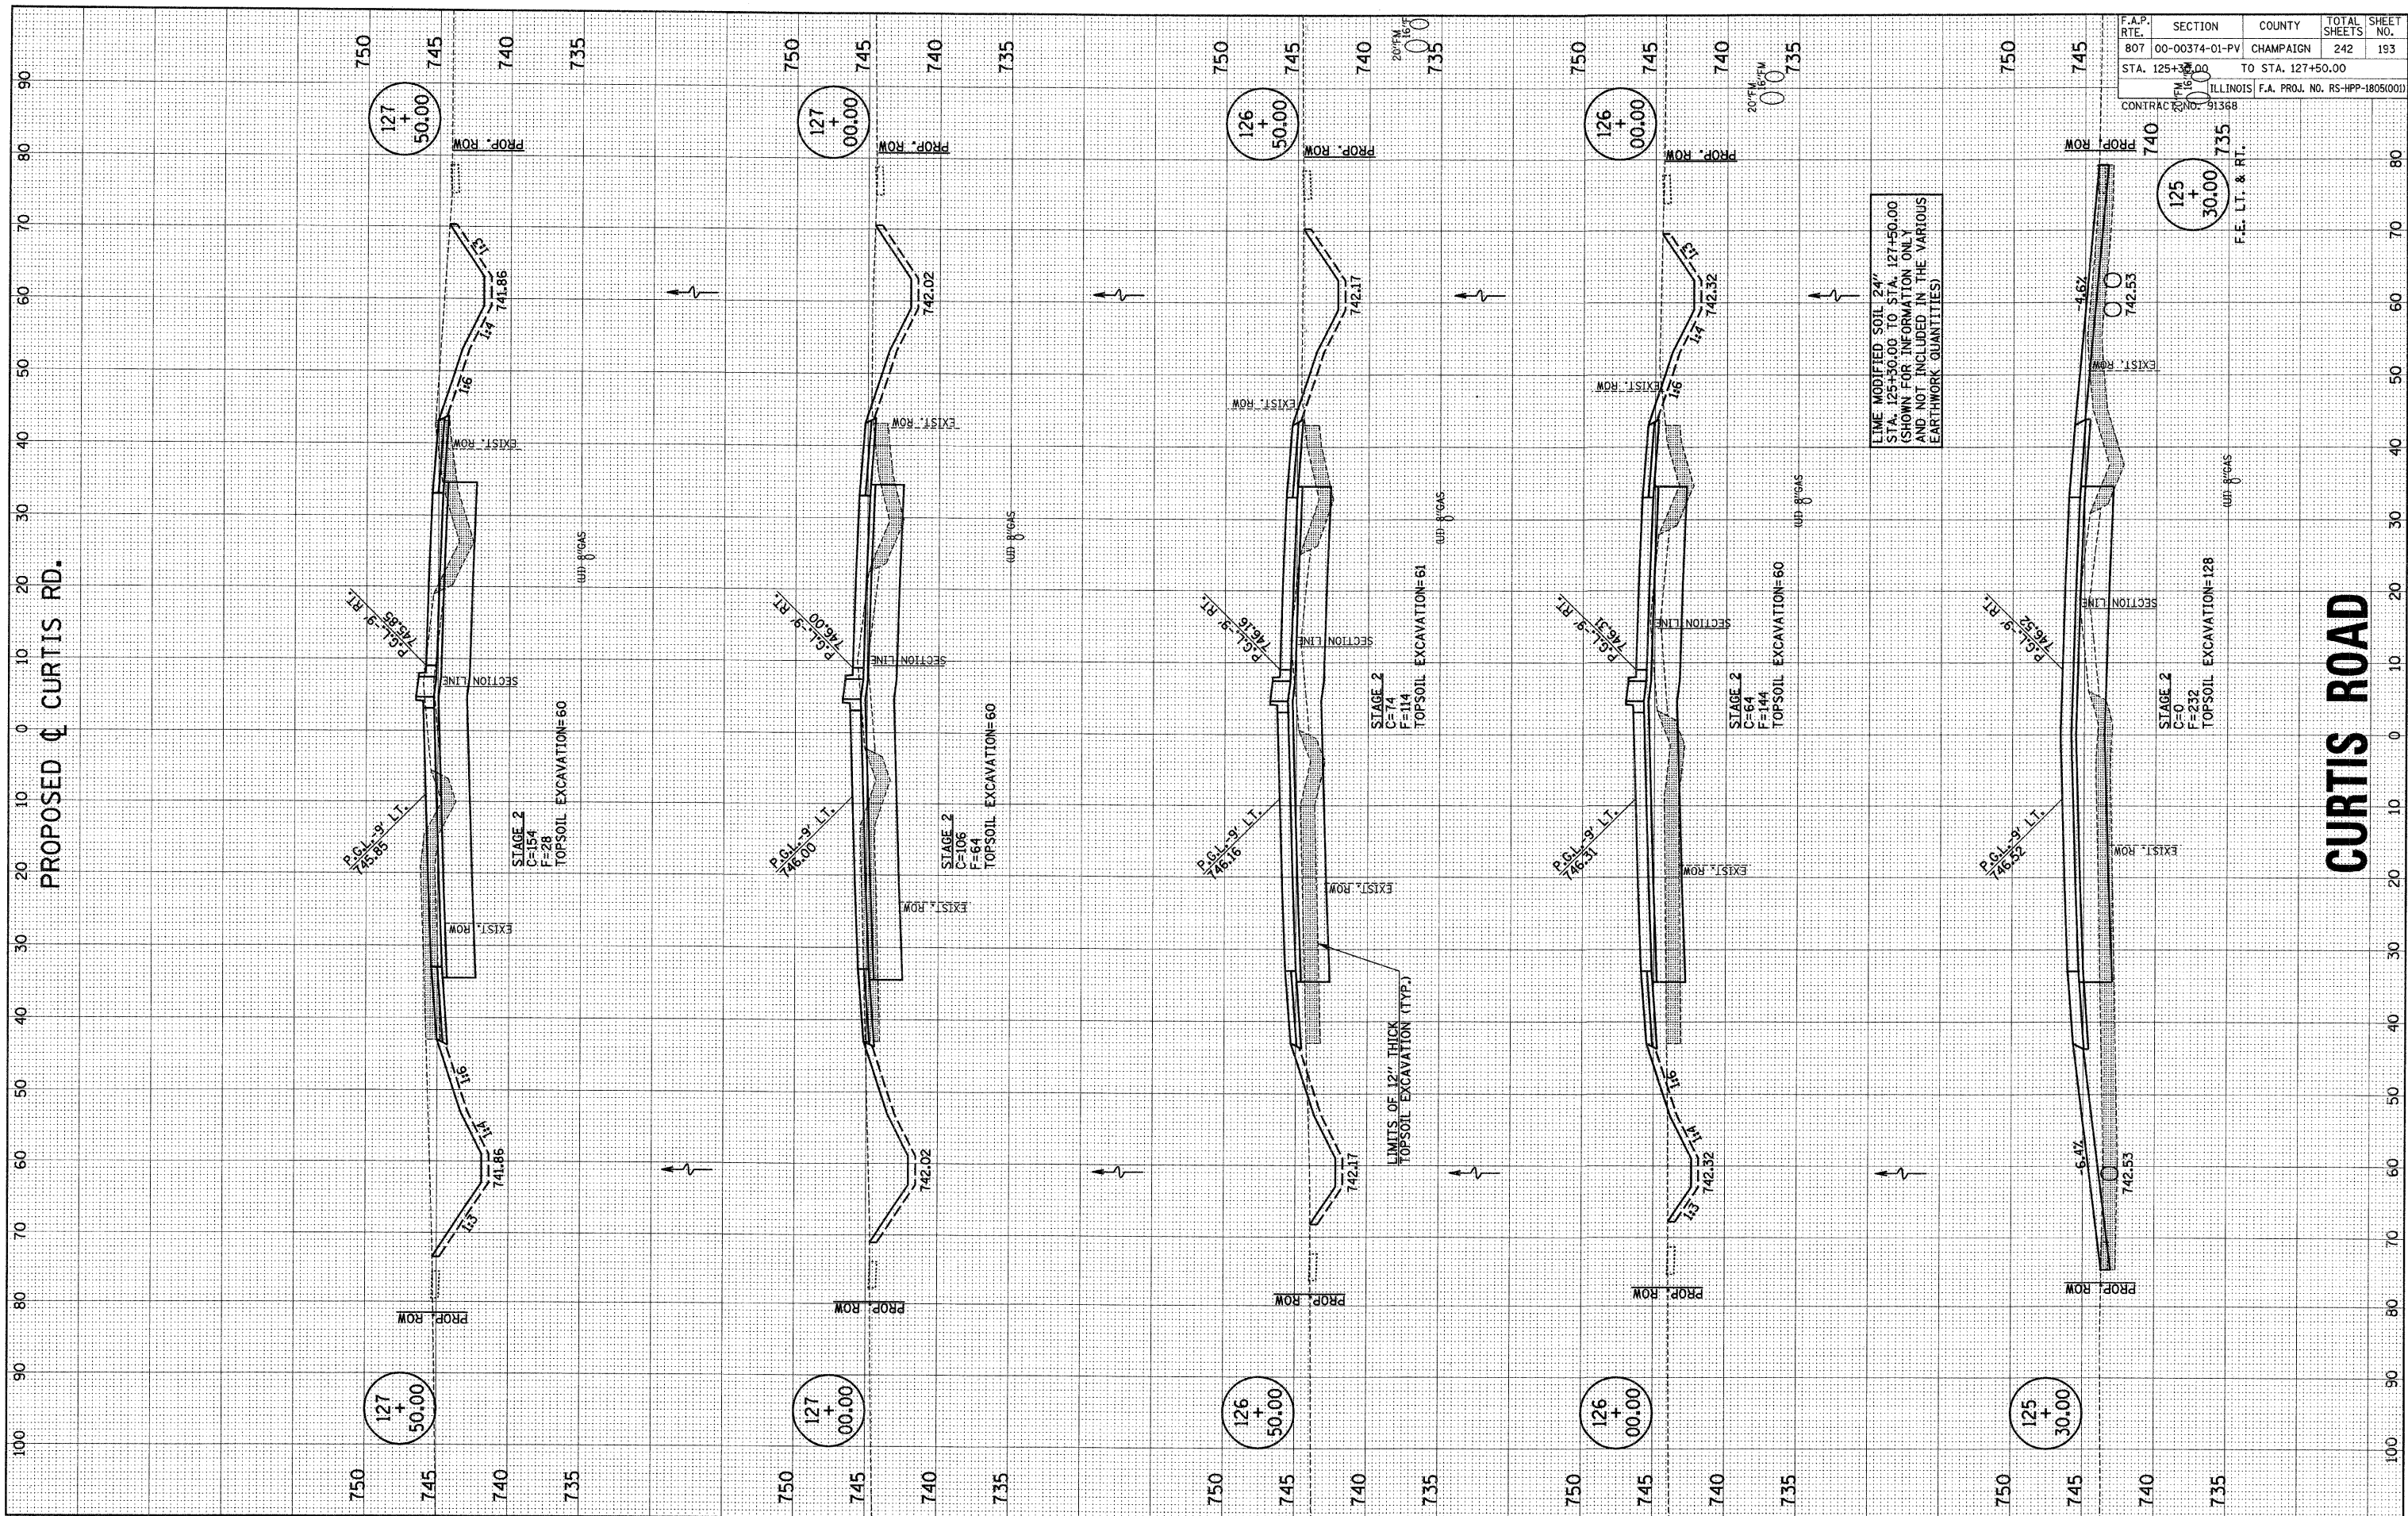

PROPOSED CURTIS RD.

CURTIS ROAD

F.A.P. RTE.	SECTION	COUNTY	TOTAL SHEETS	SHEET NO.
807	00-00374-01-PV	CHAMPAIGN	242	193
STA. 125+30.00		TO STA. 127+50.00		
ILLINOIS F.A. PROJ. NO. RS-HPP-1805(001)				
CONTRACT NO. 91368				

LIME MODIFIED SOIL 24"
STA. 125+30.00 TO STA. 127+50.00
(SHOWN FOR INFORMATION ONLY
AND NOT INCLUDED IN THE VARIOUS
EARTHWORK QUANTITIES)