


ORIGINAL SURVEY	DATE
BY	
NO.	

FINAL SURVEY	DATE
BY	
NO.	

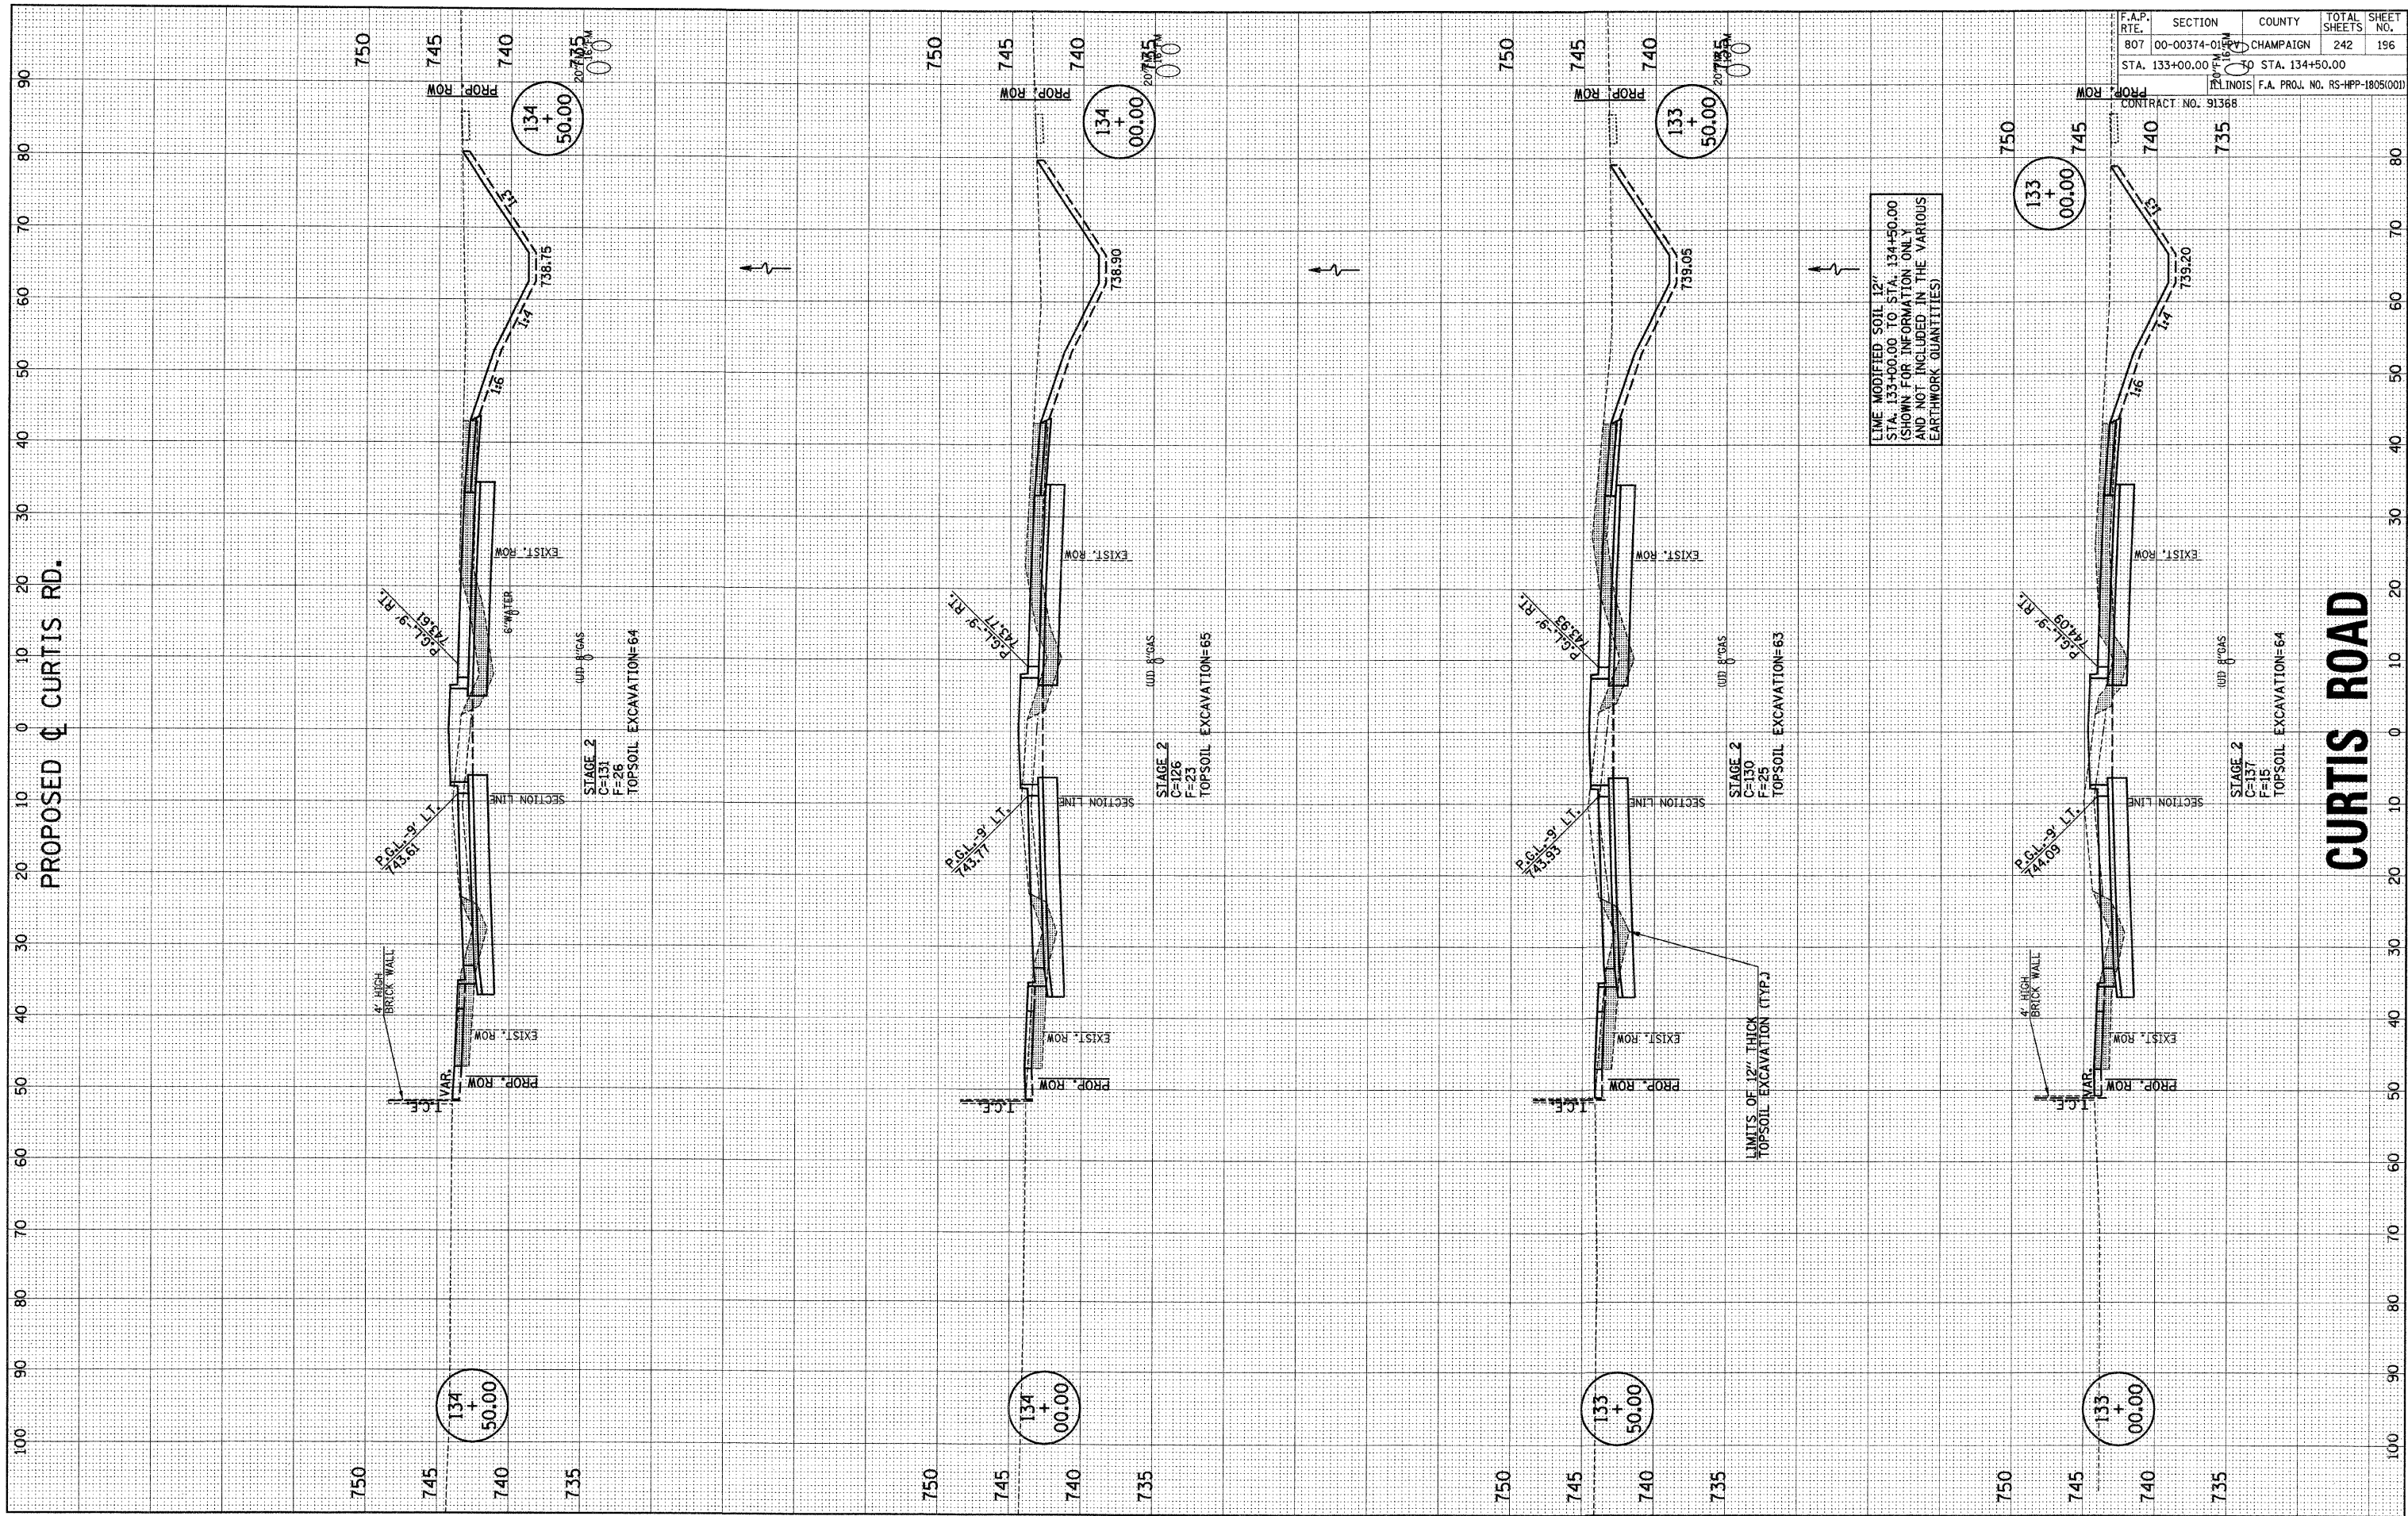

PROPOSED CURTIS RD.

CURTIS ROAD

F.A.P. RTE.	SECTION	COUNTY	TOTAL SHEETS	SHEET NO.
807	00-00374-01-PV	CHAMPAIGN	242	196
STA. 133+00.00				STA. 134+50.00
ILLINOIS F.A. PROJ. NO. RS-HPP-1805(001)				
CONTRACT NO. 91368				

LINE MODIFIED SOIL 12"
 STA. 133+00.00 TO STA. 134+50.00
 (SHOWN FOR INFORMATION ONLY
 AND NOT INCLUDED IN THE VARIOUS
 EARTHWORK QUANTITIES)