


FINAL SURVEY PLOTTED DATE
 SURVEY PLOTTED DATE
 NOTE BOOK TEMPLATE
 AREAS CHECKED

ORIG. SURVEY PLOTTED DATE
 SURVEY PLOTTED DATE
 NOTE BOOK TEMPLATE
 AREAS CHECKED

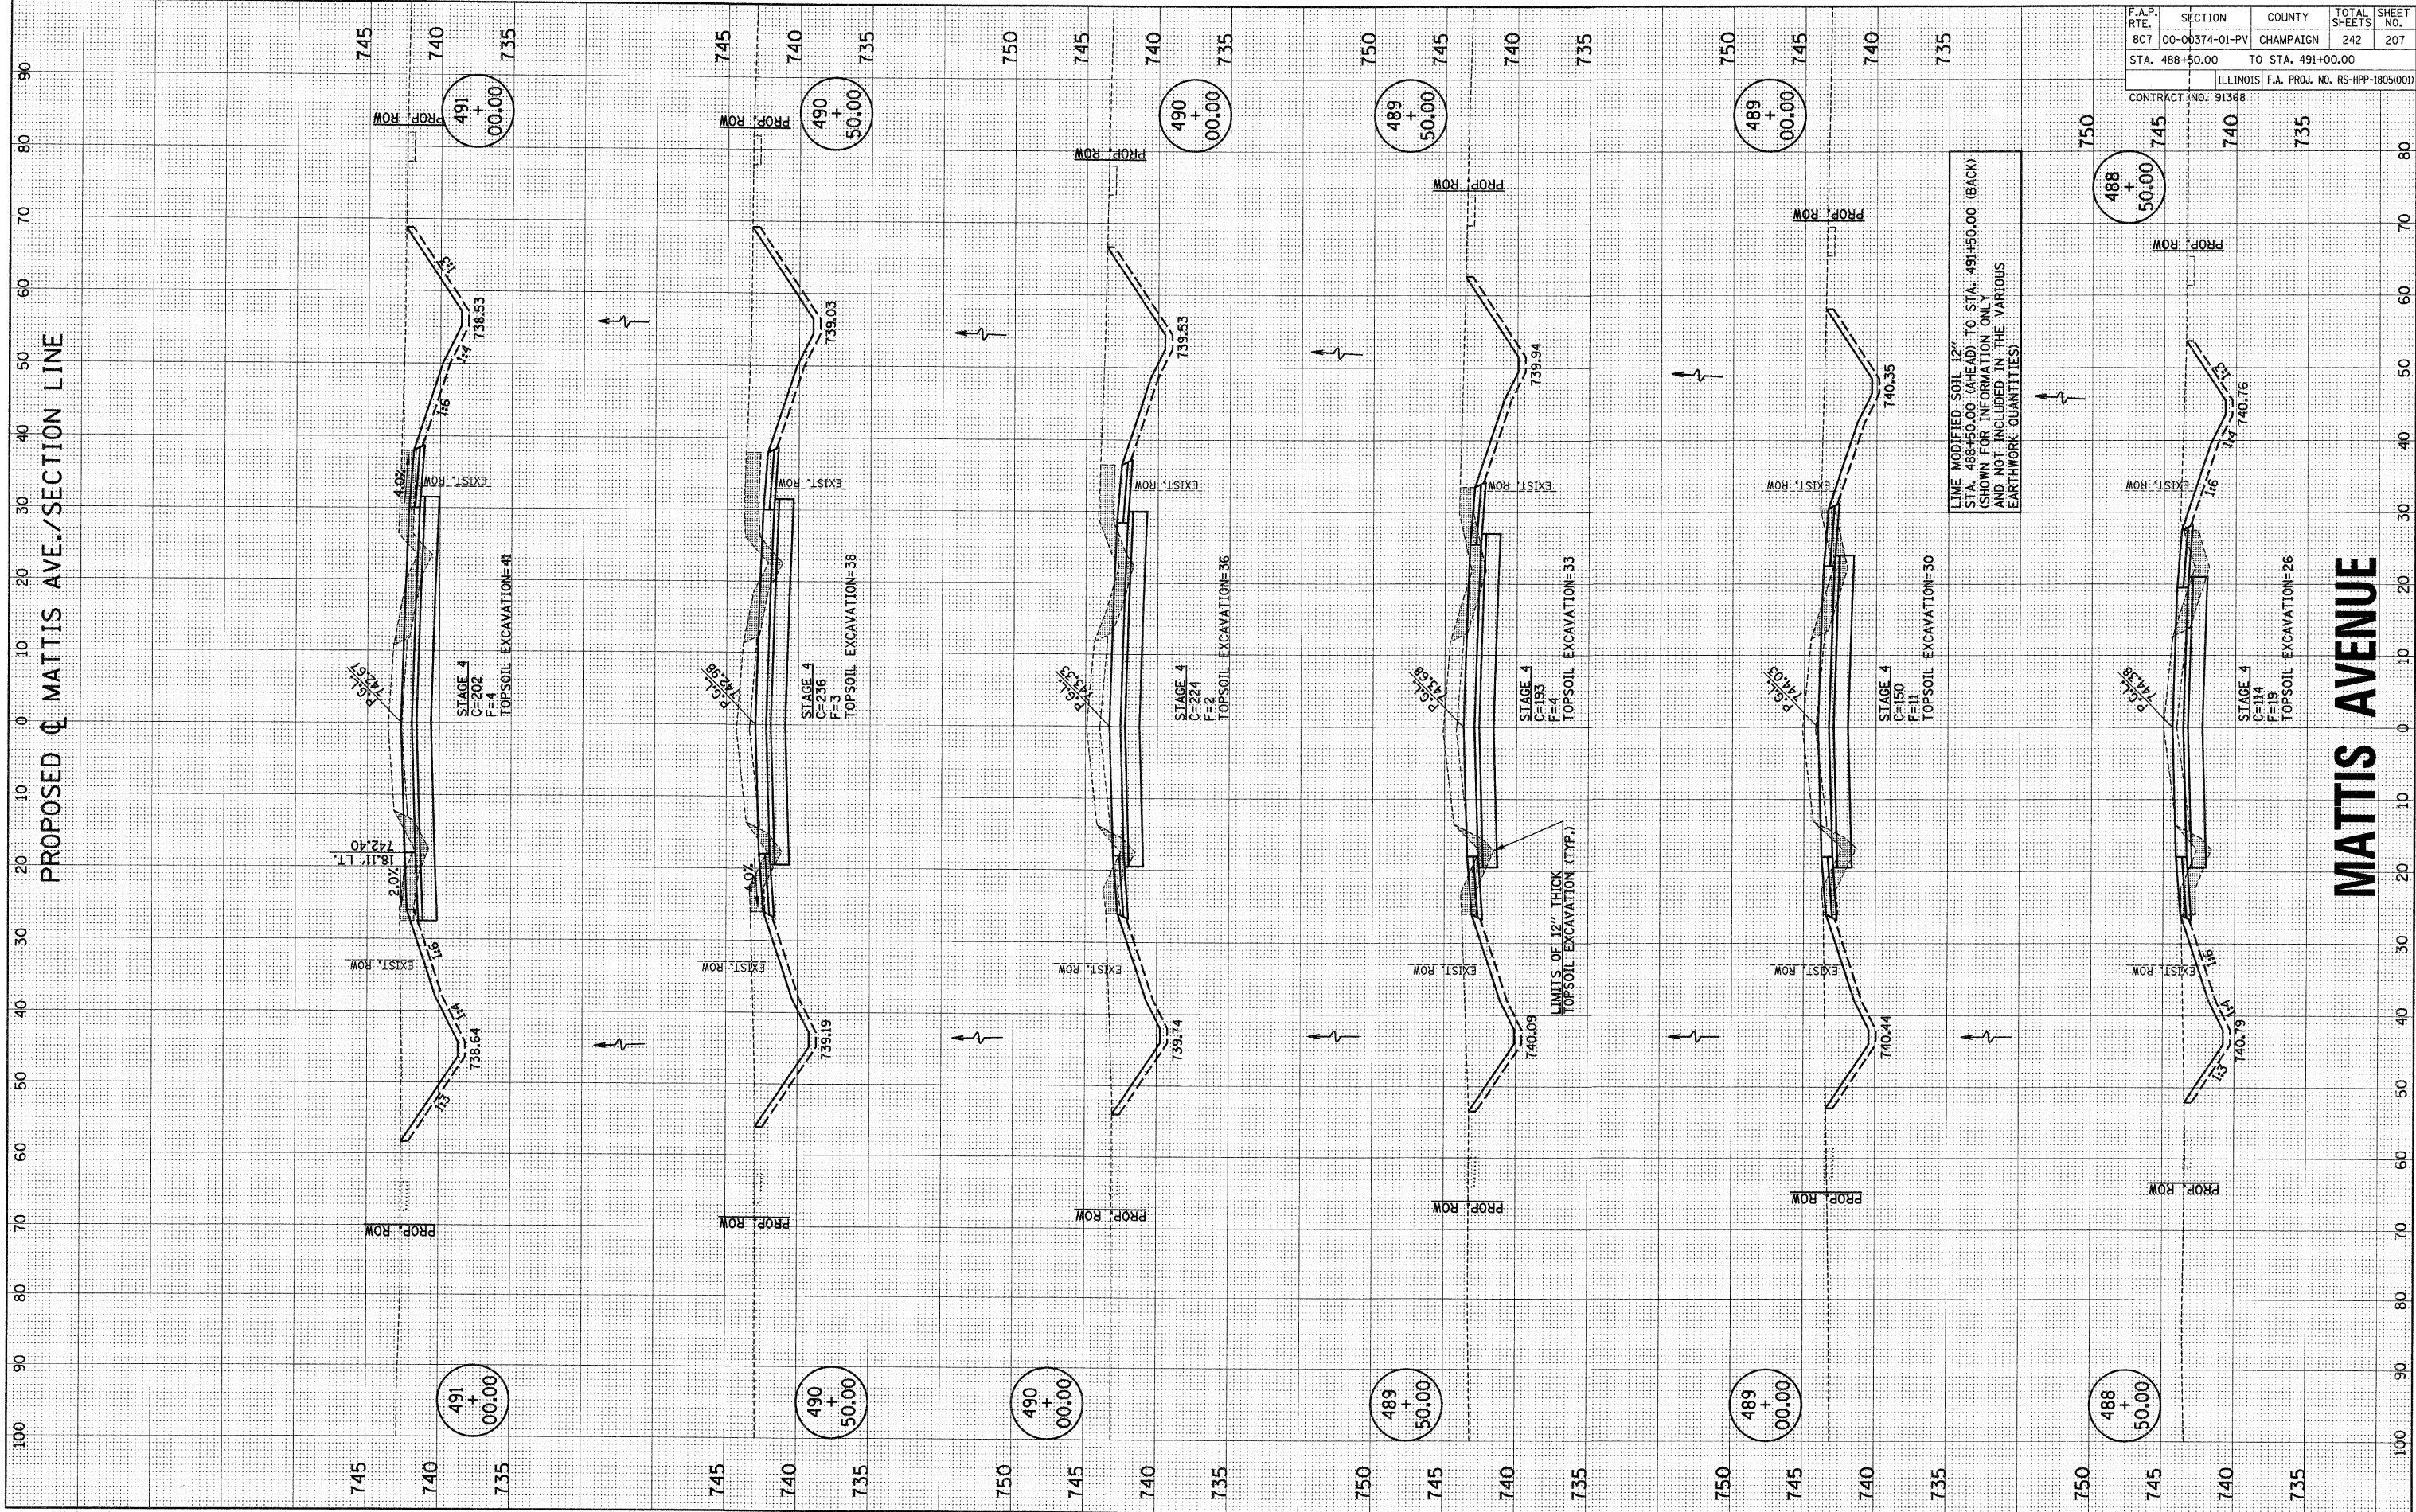

LIME MODIFIED SOIL 12" STA. 488+50.00 (AHEAD) TO STA. 491+50.00 (BACK) (SHOWN FOR INFORMATION ONLY AND NOT INCLUDED IN THE VARIOUS EARTHWORK QUANTITIES)

F.A.P. RTE.	SECTION	COUNTY	TOTAL SHEETS	SHEET NO.
807	00-06374-01-PV	CHAMPAIGN	242	207
STA. 488+50.00		TO STA. 491+00.00		
ILLINOIS F.A. PROJ. NO. RS-HPP-1805/001				
CONTRACT NO. 91368				