


FINAL SURVEY	SURVEYED	BY	DATE
SHEET	PLOTTED		
NOTE BOOK	TEMPLATE		
NO.	AREAS CHECKED		

ORIGINAL SURVEY	SURVEYED	BY	DATE
SHEET	PLOTTED		
NOTE BOOK	TEMPLATE		
NO.	AREAS CHECKED		

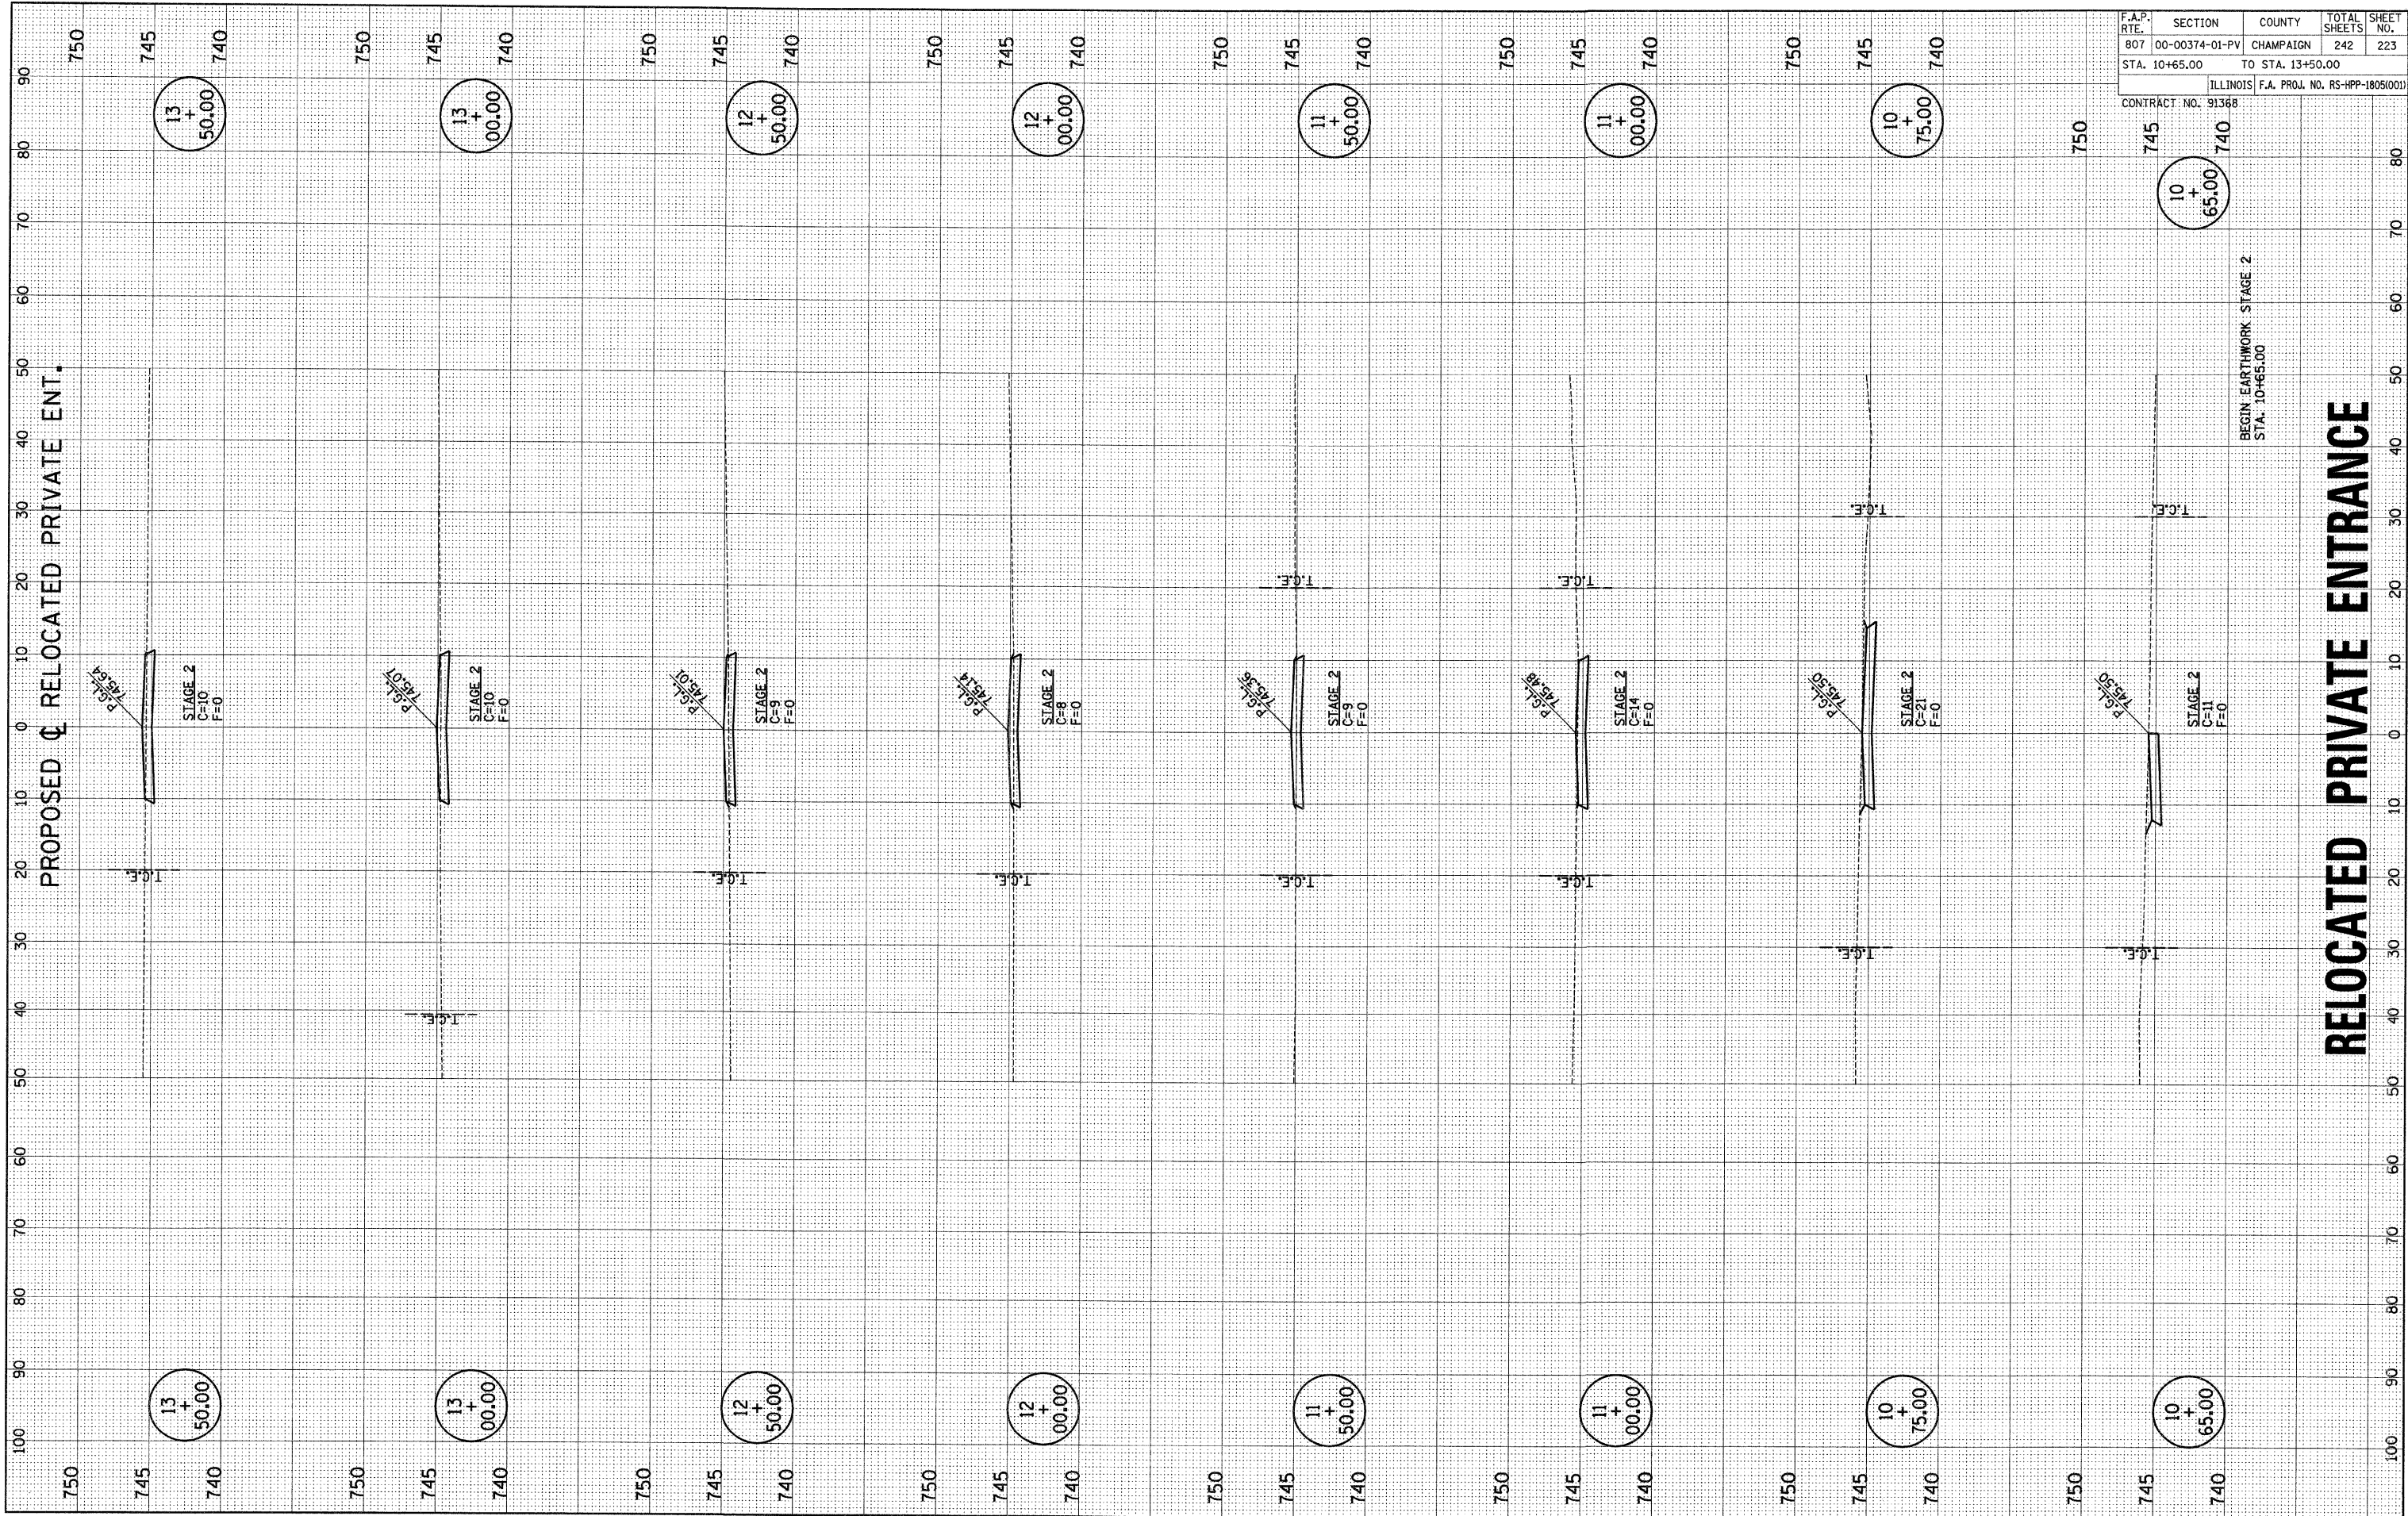

F.A.P. RTE.	SECTION	COUNTY	TOTAL SHEETS	SHEET NO.
807	00-00374-01-PV	CHAMPAIGN	242	223
STA. 10+65.00	TO STA. 13+50.00			
ILLINOIS		F.A. PROJ. NO. RS-HPP-1805(001)		
CONTRACT NO. 91368				

BEGIN EARTHWORK STAGE 2  
STA. 10+65.00

**RELOCATED PRIVATE ENTRANCE**