


FINAL SURVEY	SURVEYED	BY	DATE
NOTE BOOK NO.	PLOTTED		
	TEMPLATE		
	AREAS CHECKED		

ORIGINAL SURVEY	SURVEYED	BY	DATE
NOTE BOOK NO.	PLOTTED		
	TEMPLATE		
	AREAS CHECKED		

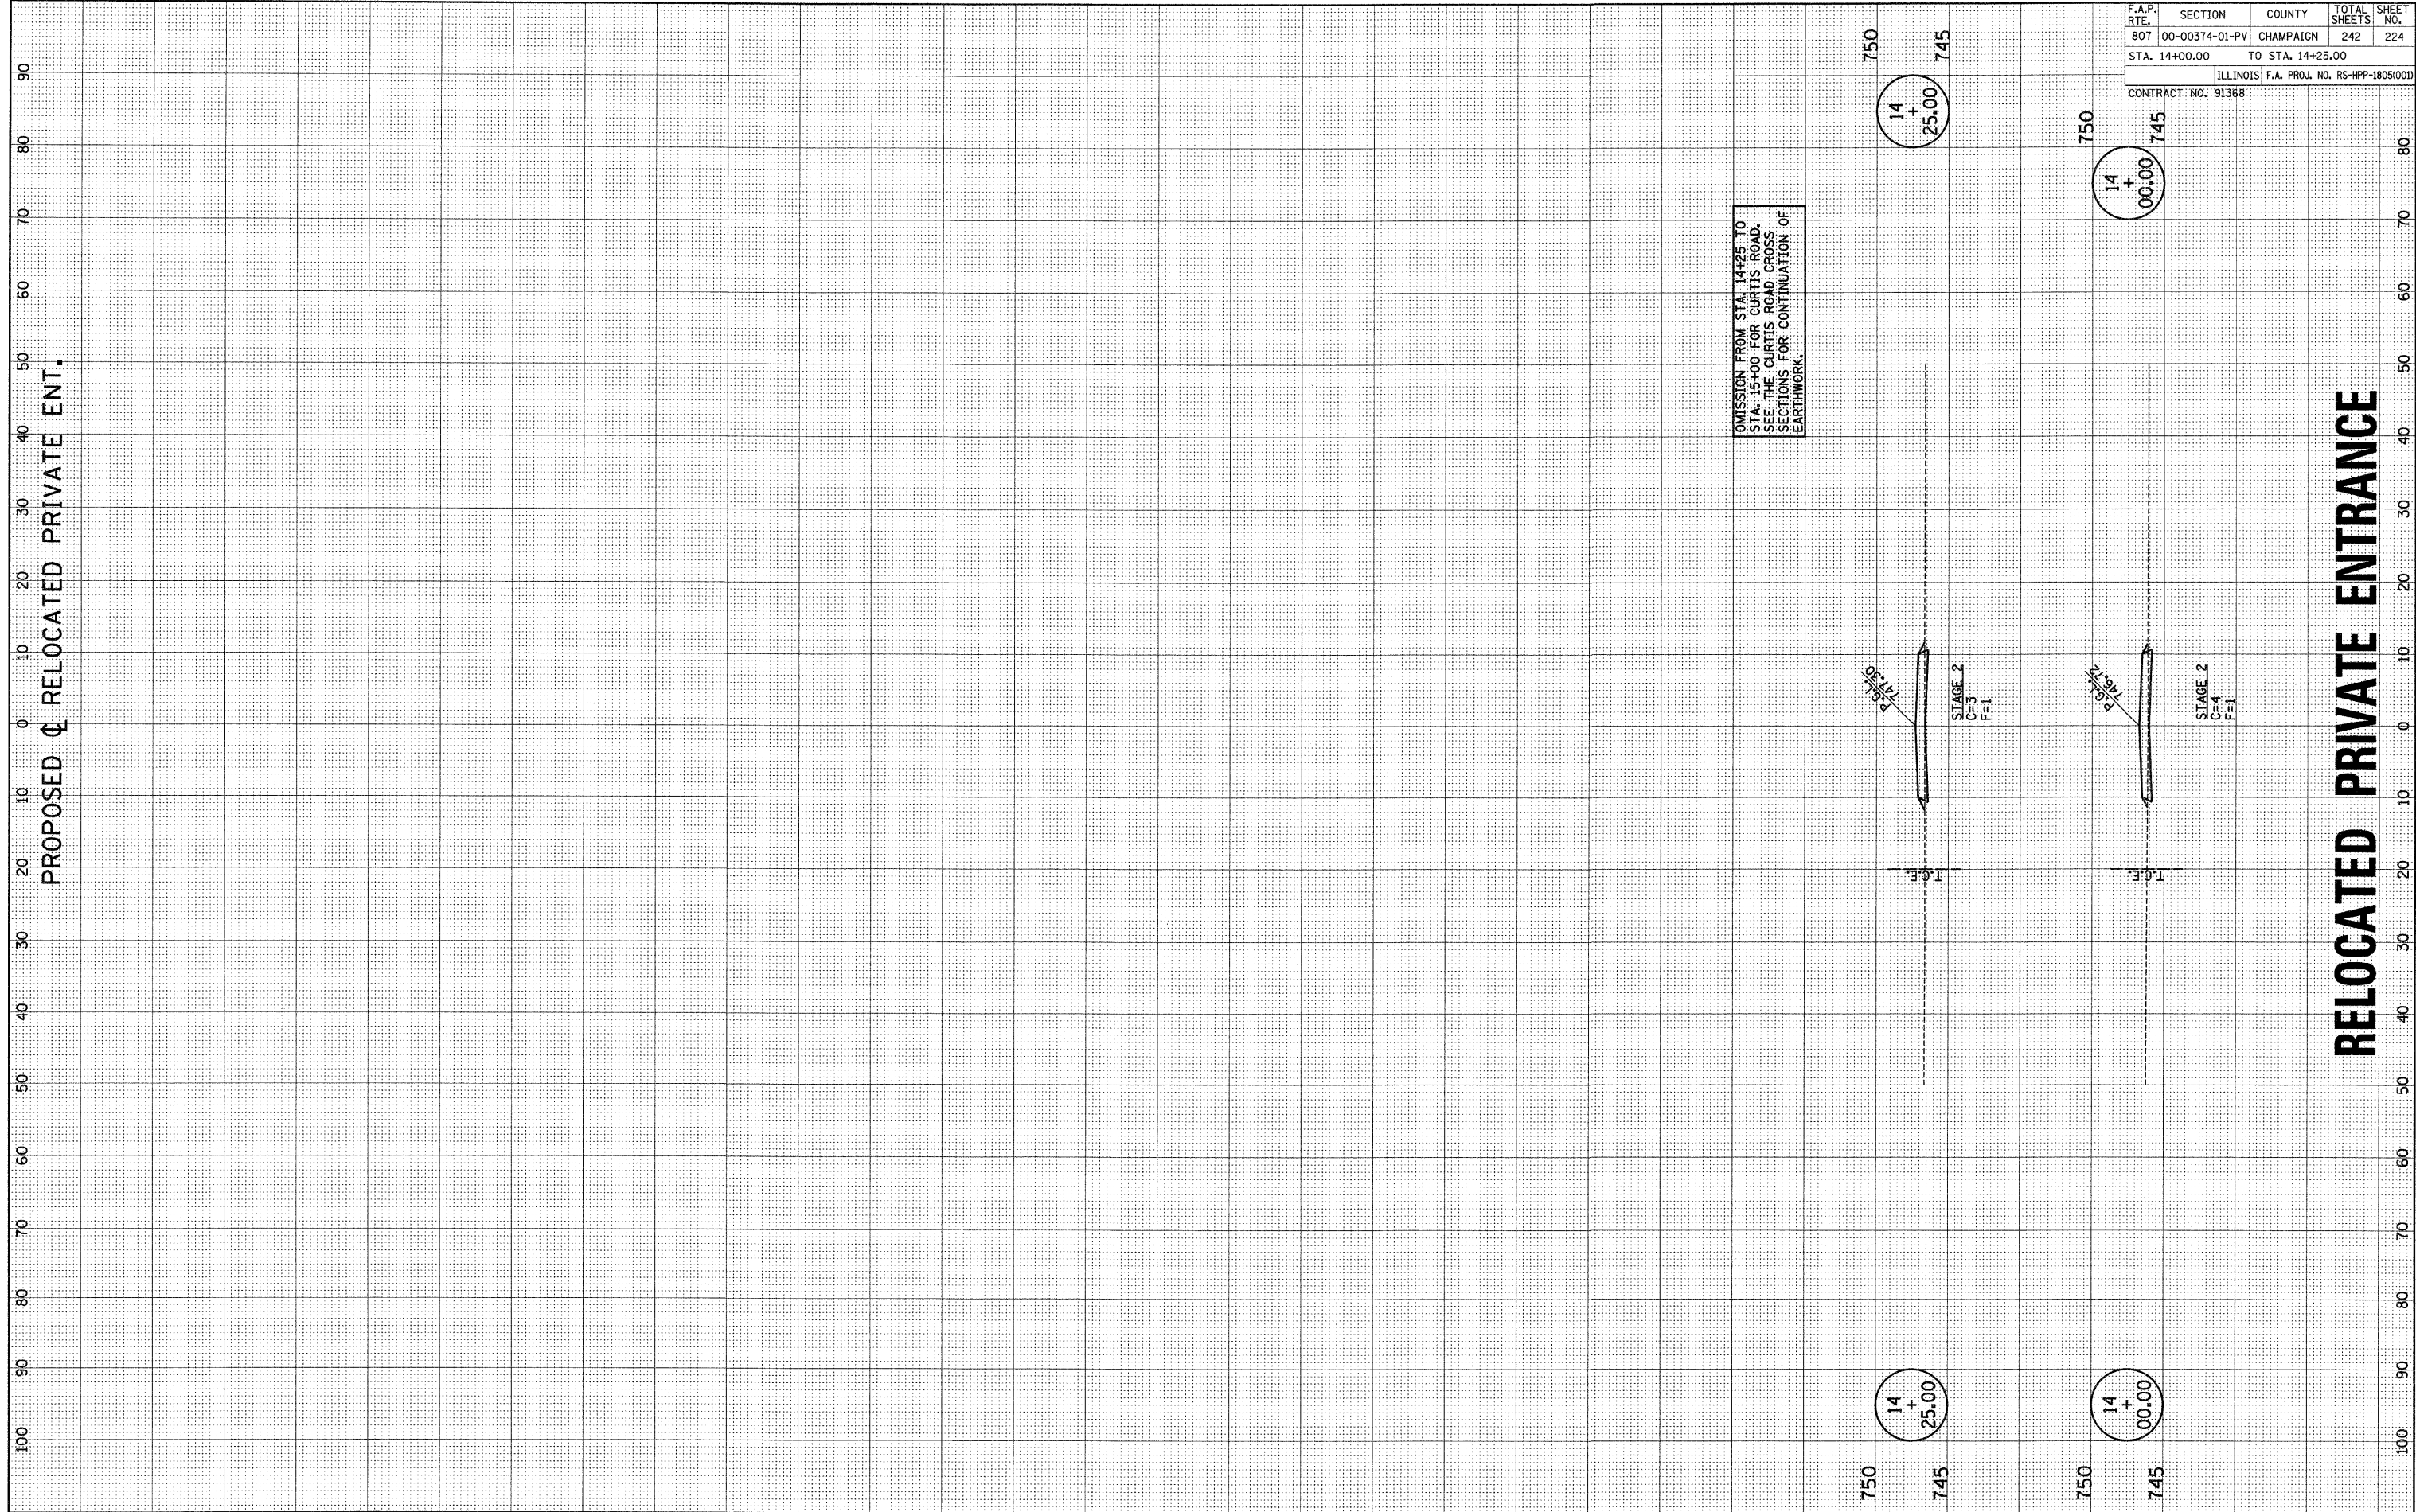

PROPOSED  $\phi$  RELOCATED PRIVATE ENT.

OMISSION FROM STA. 14+25 TO STA. 15+00 FOR CURTIS ROAD. SEE THE CURTIS ROAD CROSS SECTIONS FOR CONTINUATION OF EARTHWORK.

F.A.P. RTE.	SECTION	COUNTY	TOTAL SHEETS	SHEET NO.
807	00-00374-01-PV	CHAMPAIGN	242	224
STA. 14+00.00		TO STA. 14+25.00		
ILLINOIS F.A. PROJ. NO. RS-HPP-1805(001)				
CONTRACT NO. 91368				

RELOCATED PRIVATE ENTRANCE