


FINAL SURVEY	SURVEYED	DATE
NOTE BOOK NO.	PLOTTED TEMPLATE	
	AREAS CHECKED	

ORIGINAL SURVEY	BY	DATE
NOTE BOOK NO.		

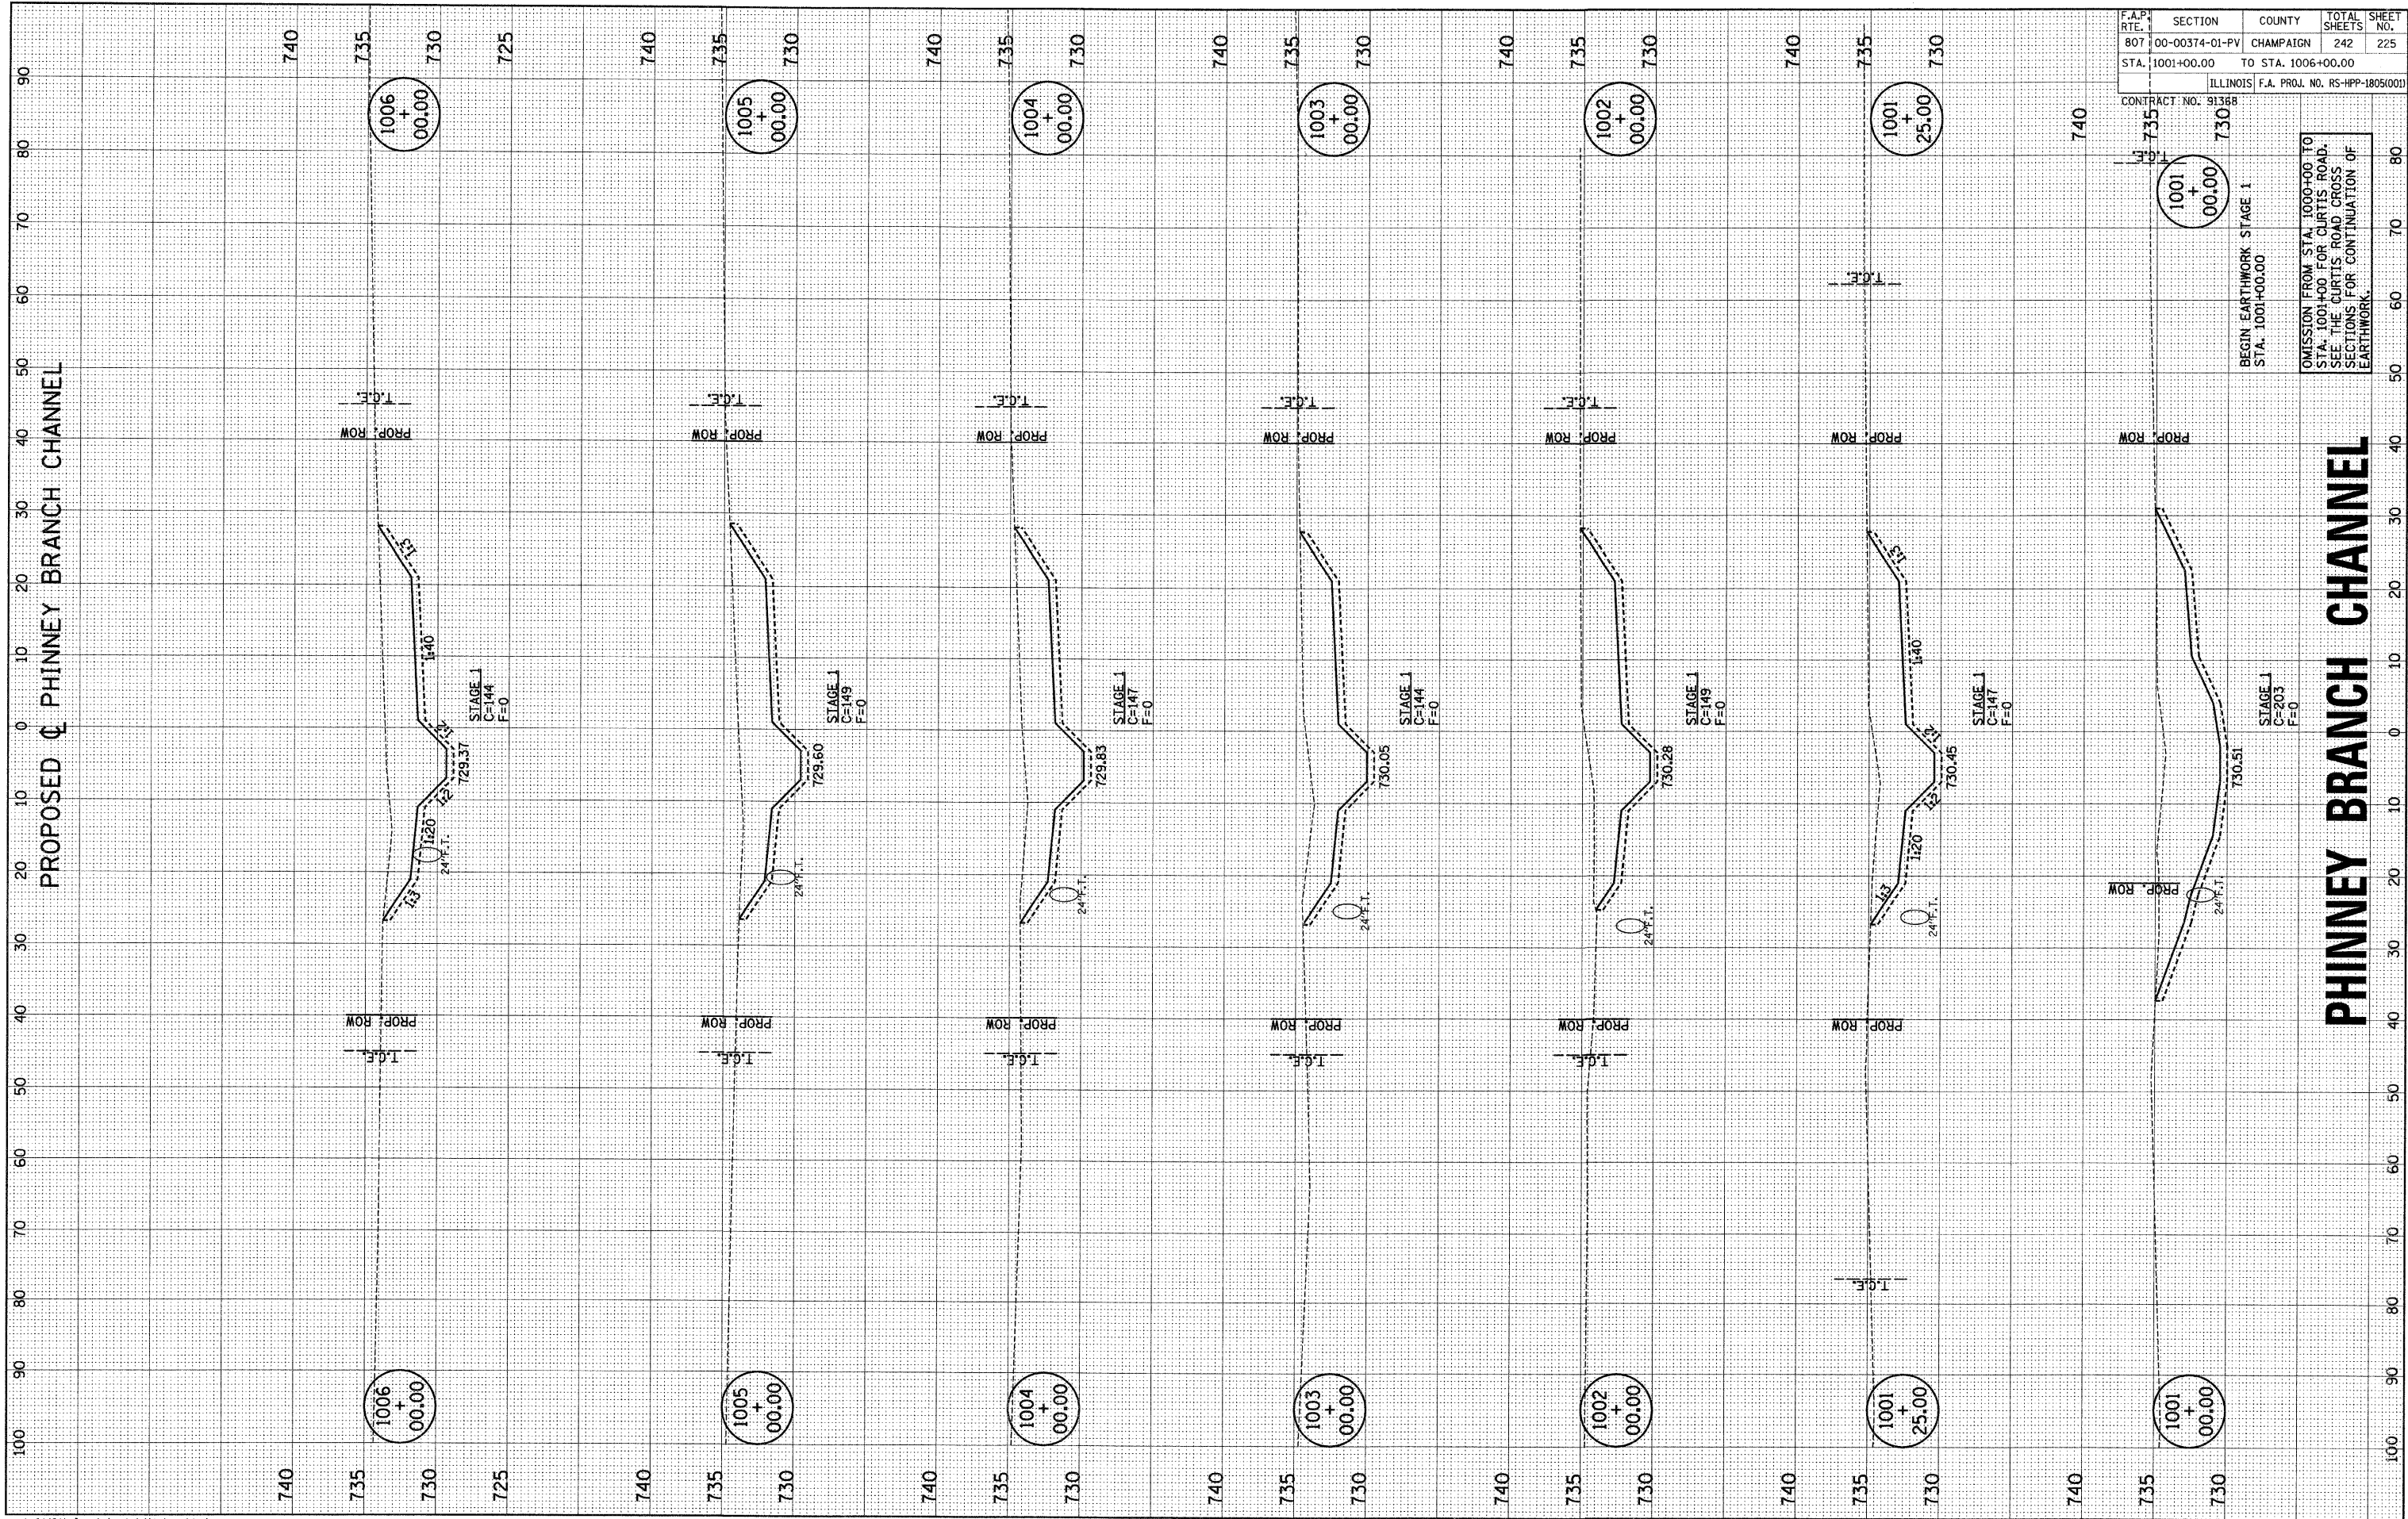

F.A.P. SECTION	COUNTY	TOTAL SHEETS	SHEET NO.
807 00-00374-01-PV	CHAMPAIGN	242	225
STA. 1001+00.00 TO STA. 1006+00.00		ILLINOIS F.A. PROJ. NO. RS-HPP-1805(001)	

CONTRACT NO. 91368

BEGIN EARTHWORK STAGE 1
STA. 1001+00.00

OMISSION FROM STA. 1000+00 TO STA. 1001+00 FOR CURTIS ROAD. SEE THE CURTIS ROAD CROSS SECTIONS FOR CONTINUATION OF EARTHWORK.