

FINAL SURVEY PLOTTED TEMPLATE AREAS CHECKED


BY: _____ DATE: _____

NO. _____

ORIGINAL SURVEY PLOTTED TEMPLATE AREAS CHECKED

BY: _____ DATE: _____

NO. _____

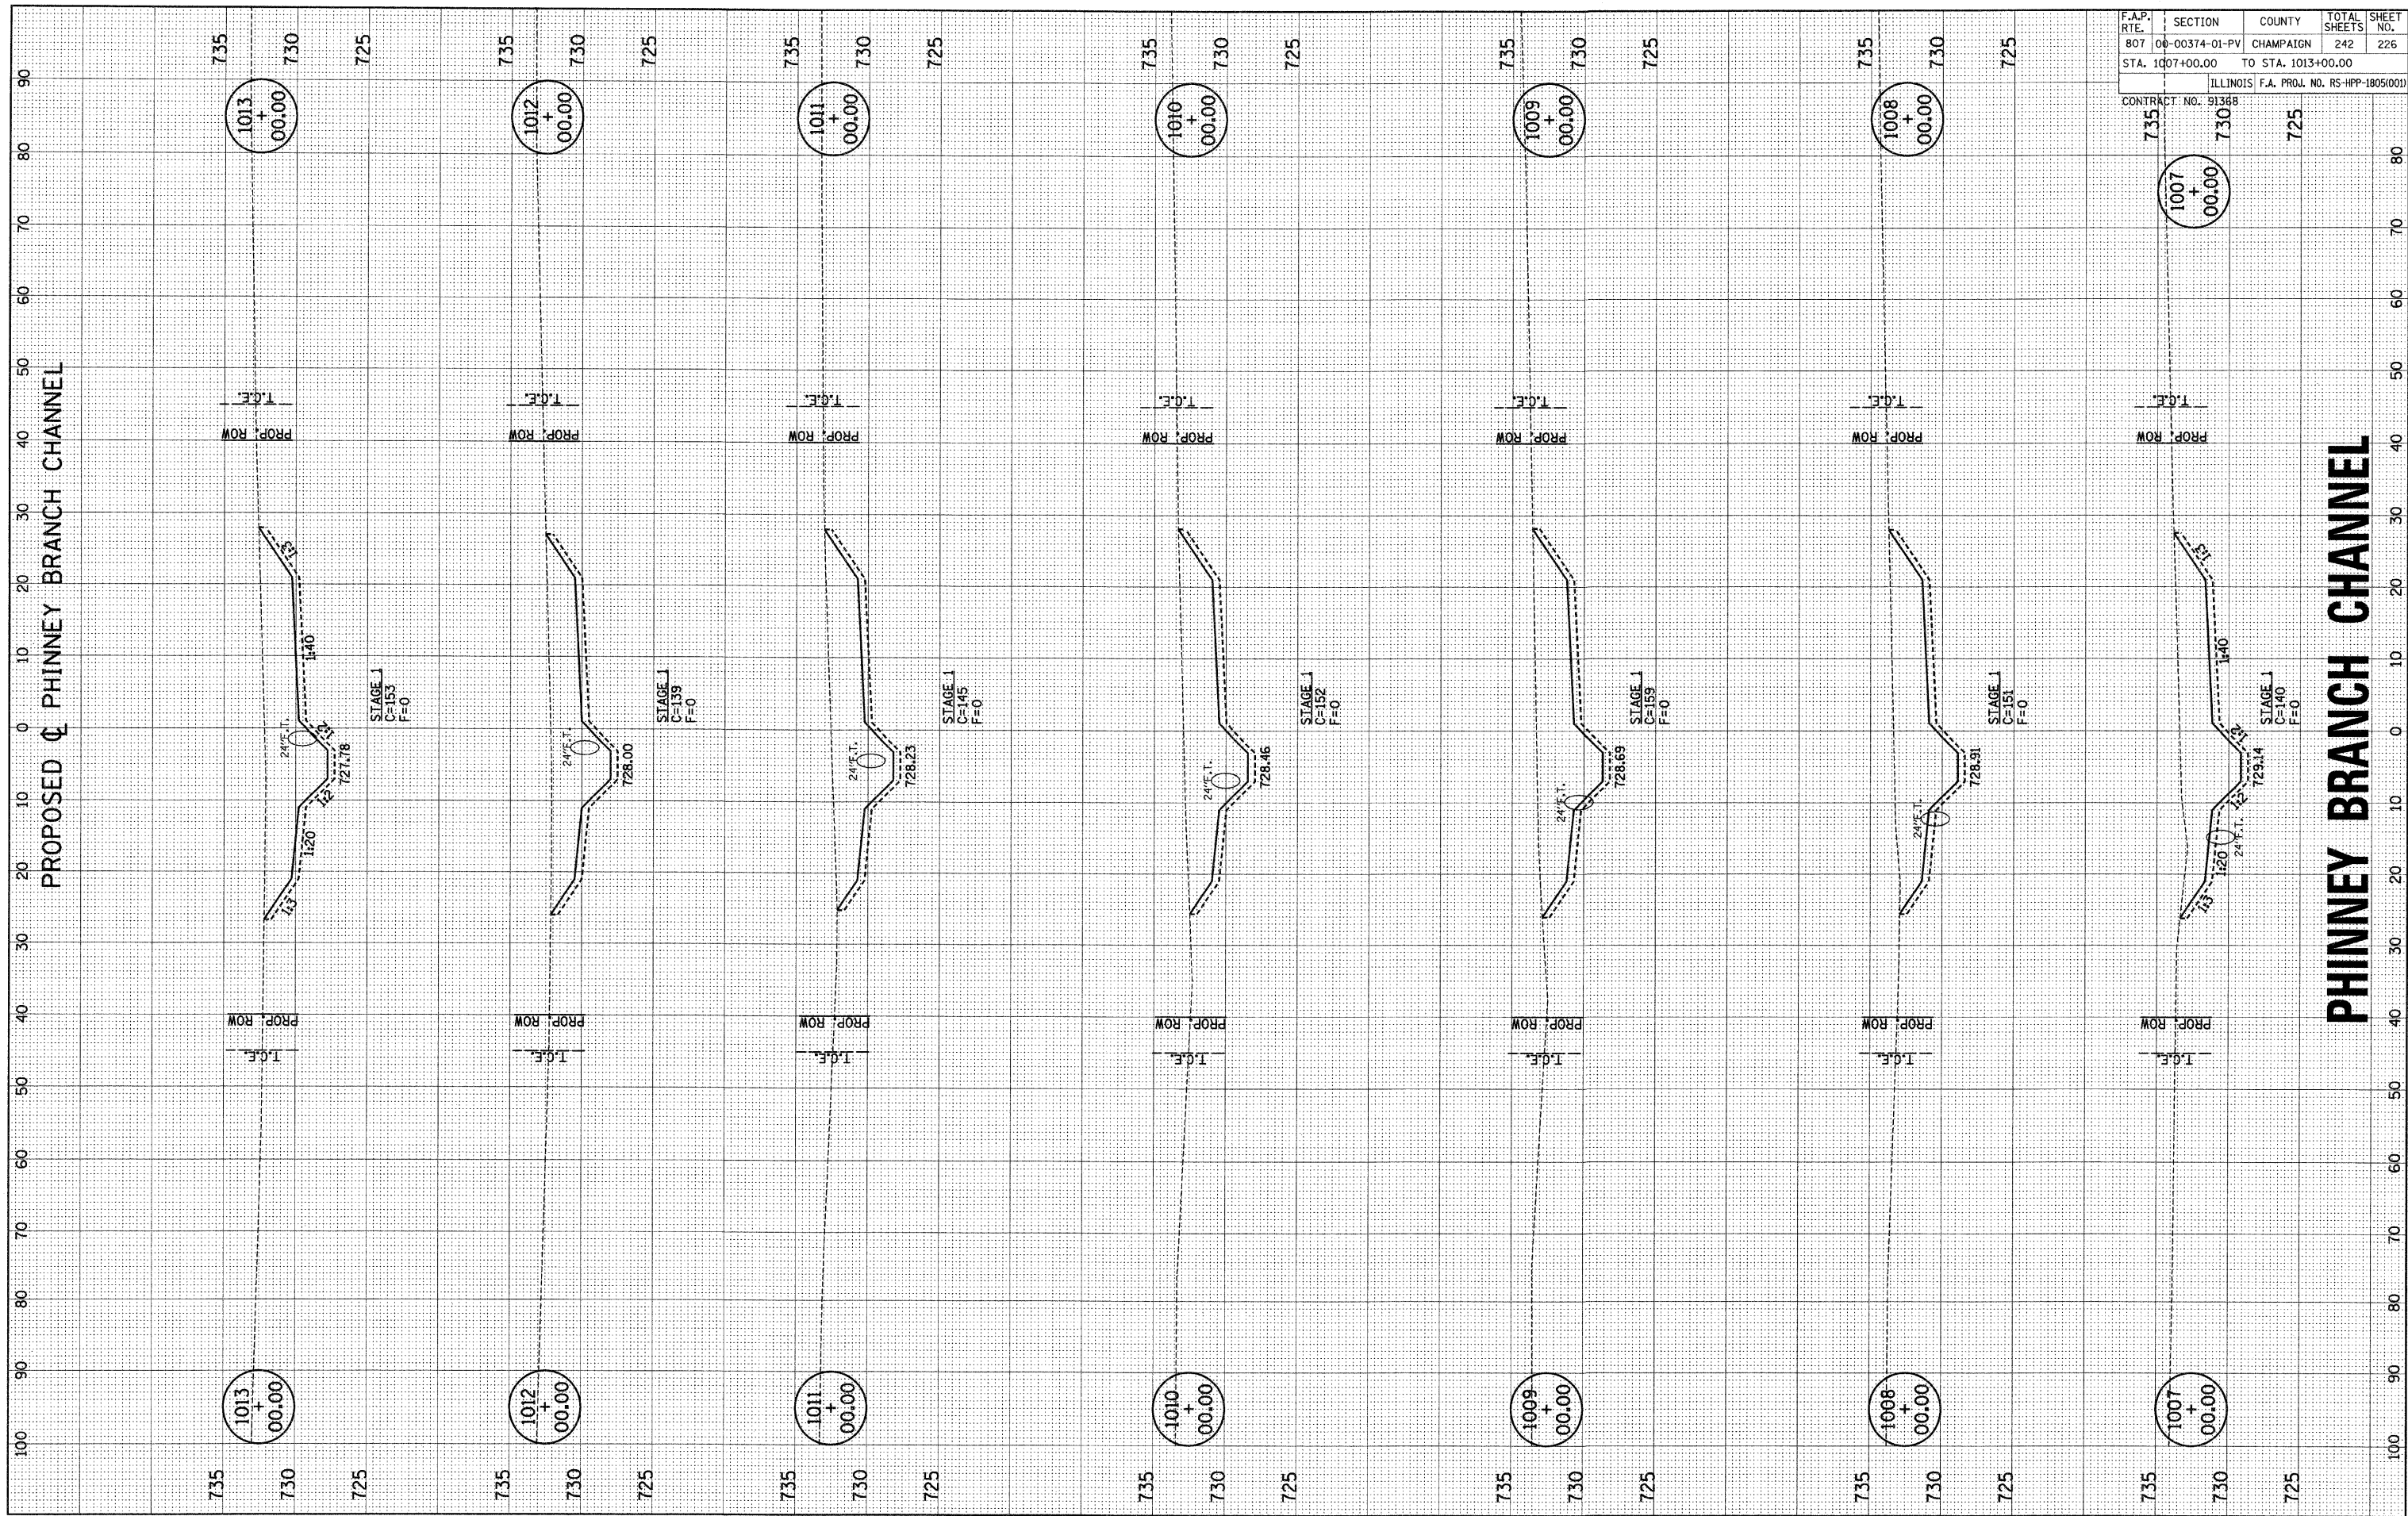

p:\c01401\plans\sheets\ditchxsst.dgn
10/3/2008 8:17:06 AM

F.A.P. RTE.	SECTION	COUNTY	TOTAL SHEETS	SHEET NO.
807	00-00374-01-PV	CHAMPAIGN	242	226
STA. 1007+00.00		TO STA. 1013+00.00		
ILLINOIS F.A. PROJ. NO. RS-HPP-1805(001)				

CONTRACT NO. 91368