



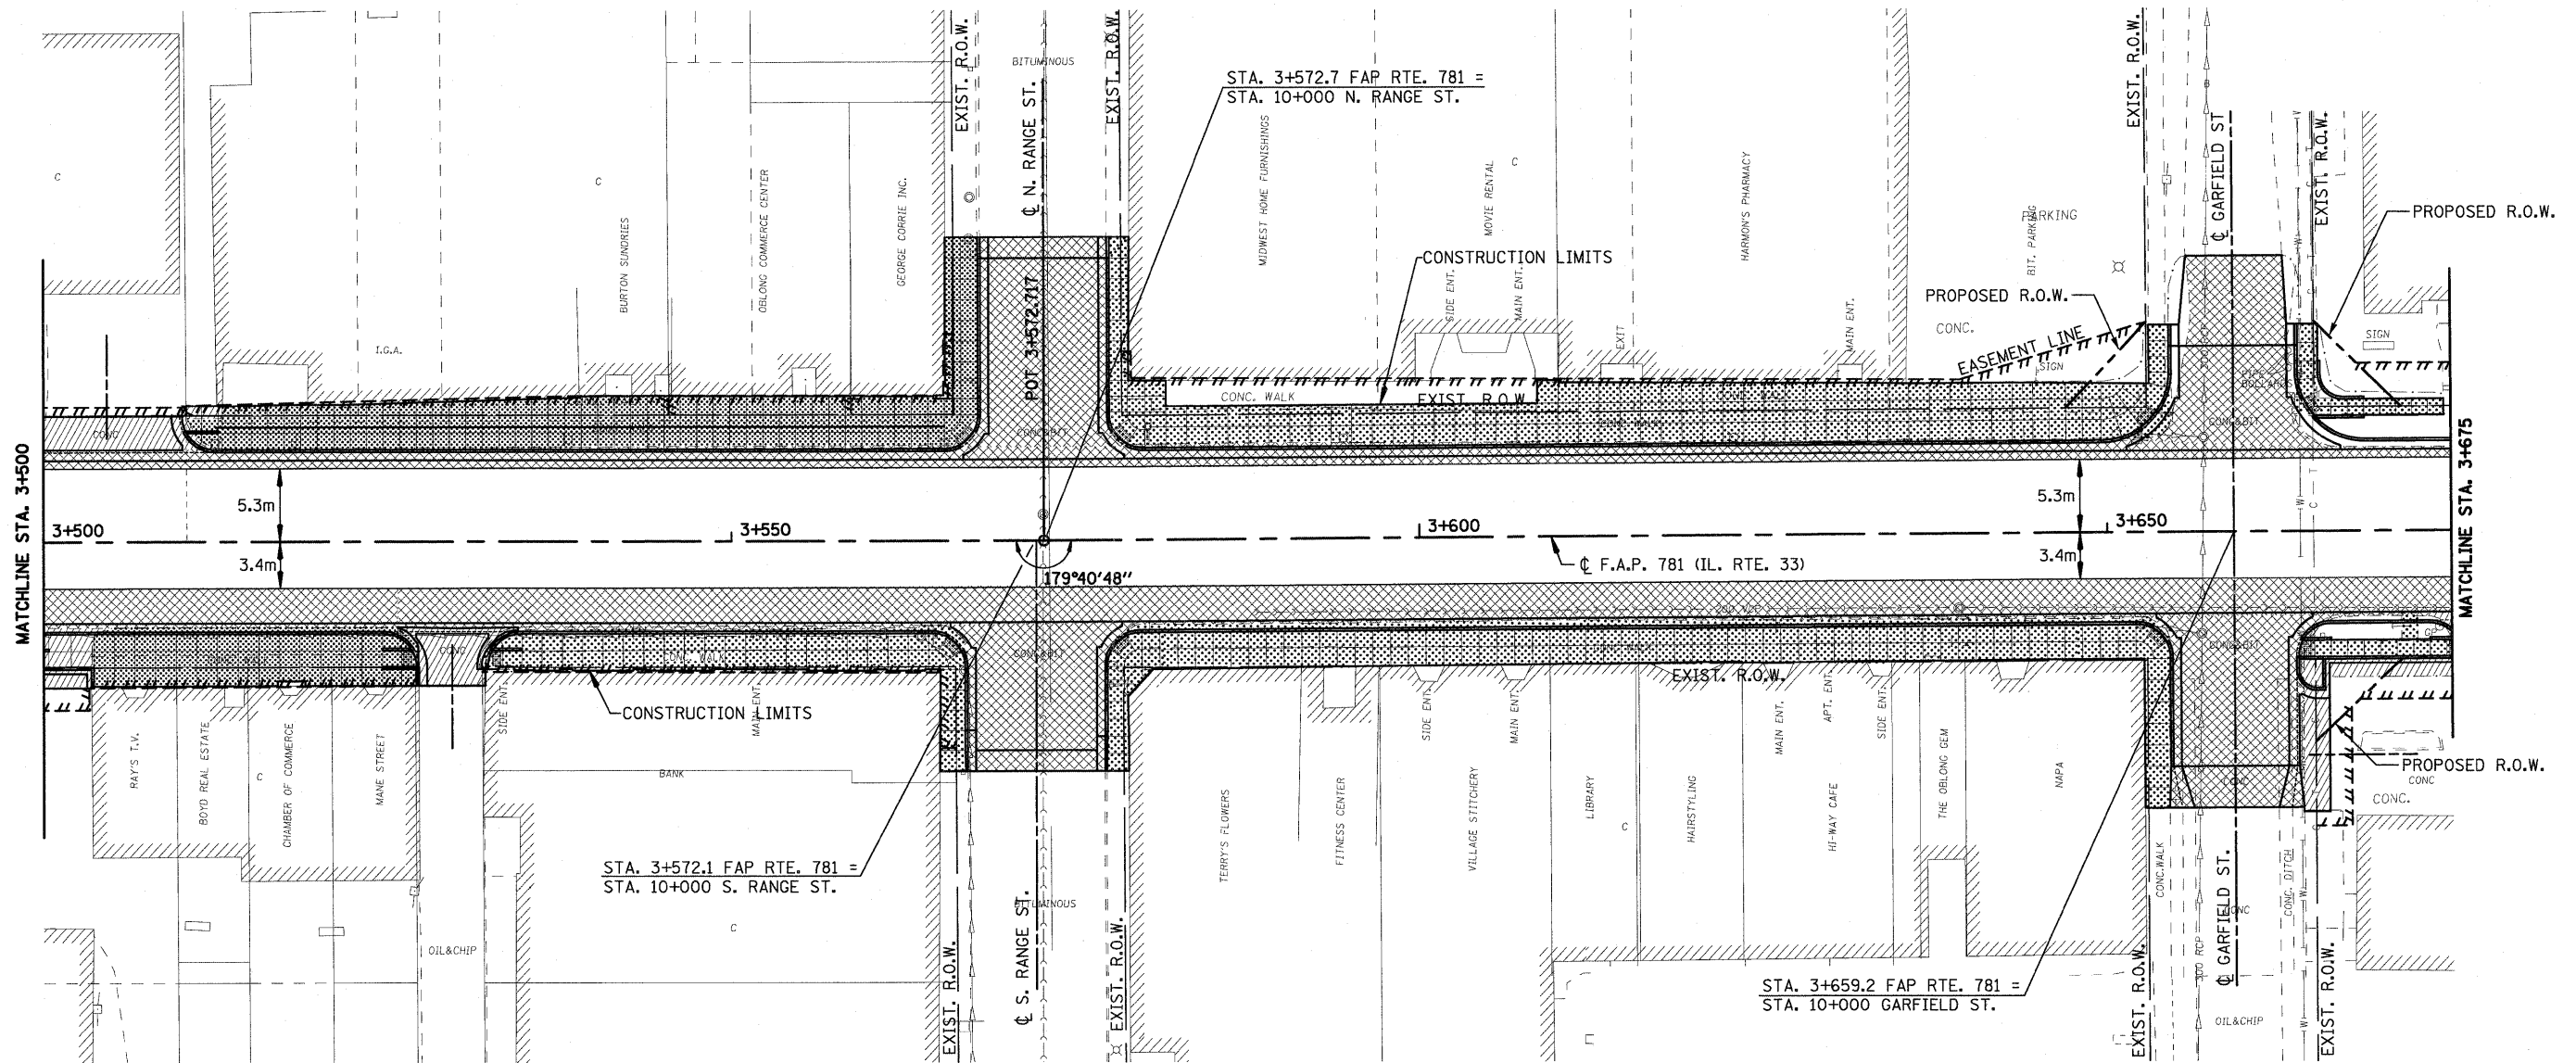


F.A.P. RTE.	SECTION	COUNTY	TOTAL SHEETS	SHEET NO.
781	1YRS, 2ZRS-1	CRAWFORD	378	53
STA. 3+500		TO STA. 3+675		
FED. ROAD DIST. NO.	ILLINOIS	FED. AID PROJECT		



LEGEND

-  DRIVEWAY PAVEMENT REMOVAL (INCLUDES ALL MATERIAL ENCOUNTERED)
-  PAVEMENT REMOVAL (INCLUDES ALL MATERIAL ENCOUNTERED)
-  SIDEWALK REMOVAL (INCLUDES STEPS)

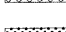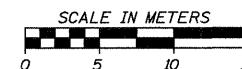

REVISIONS		ILLINOIS DEPARTMENT OF TRANSPORTATION
NAME	DATE	
		<p>REMOVAL ITEMS</p> <p>SCALE _____ DRAWN BY EDW</p> <p>DATE APRIL 18, 2008 CHECKED BY RGH</p>

PLOT DATE = 4/18/2008
 FILE NAME = H:\4420\70053_REV250_06.dgn