



F.A.P. RTE.	SECTION	COUNTY	TOTAL SHEETS	SHEET NO.
781	1YRS, 2ZRS-1	CRAWFORD	378	56
STA. 4+025		TO STA. 4+200		
FED. ROAD DIST. NO.		ILLINOIS	FED. AID PROJECT	

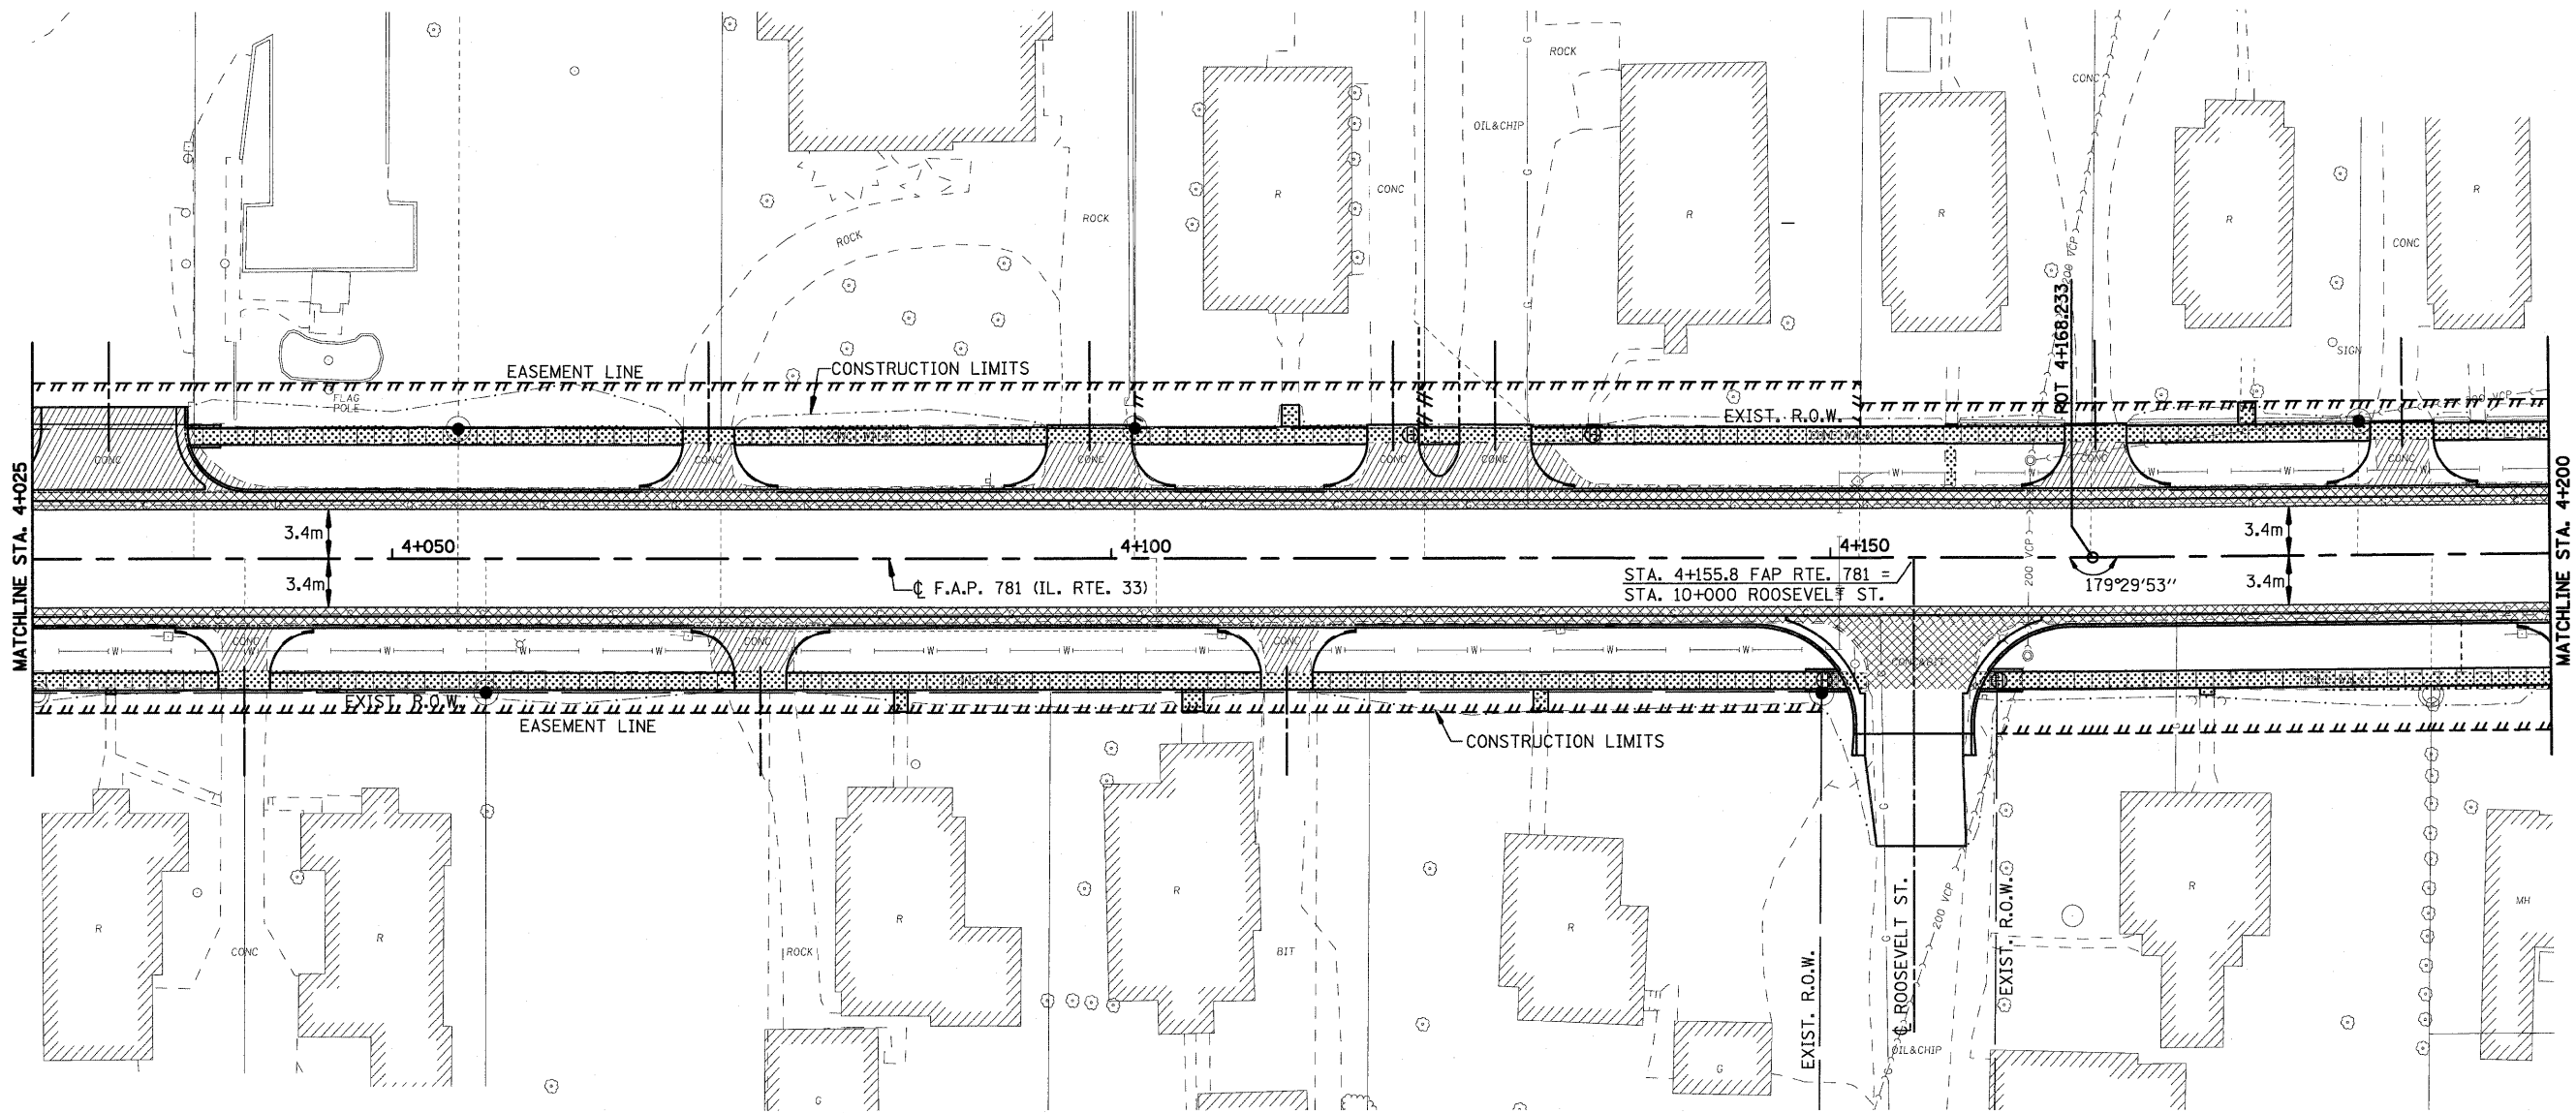

**LEGEND**

- DRIVEWAY PAVEMENT REMOVAL  
(INCLUDES ALL MATERIAL ENCOUNTERED)
- PAVEMENT REMOVAL  
(INCLUDES ALL MATERIAL ENCOUNTERED)
- SIDEWALK REMOVAL  
(INCLUDES STEPS)

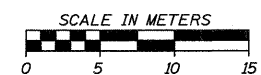

REVISIONS	
NAME	DATE

ILLINOIS DEPARTMENT OF TRANSPORTATION

**REMOVAL ITEMS**

SCALE  
DATE APRIL 18, 2008

DRAWN BY EDW  
CHECKED BY RGH

PLOT DATE = 4/18/2008  
 FILE NAME = H:\4428\780866\_REV\250\_08.dgn

H. M. & G. NO. 4420