
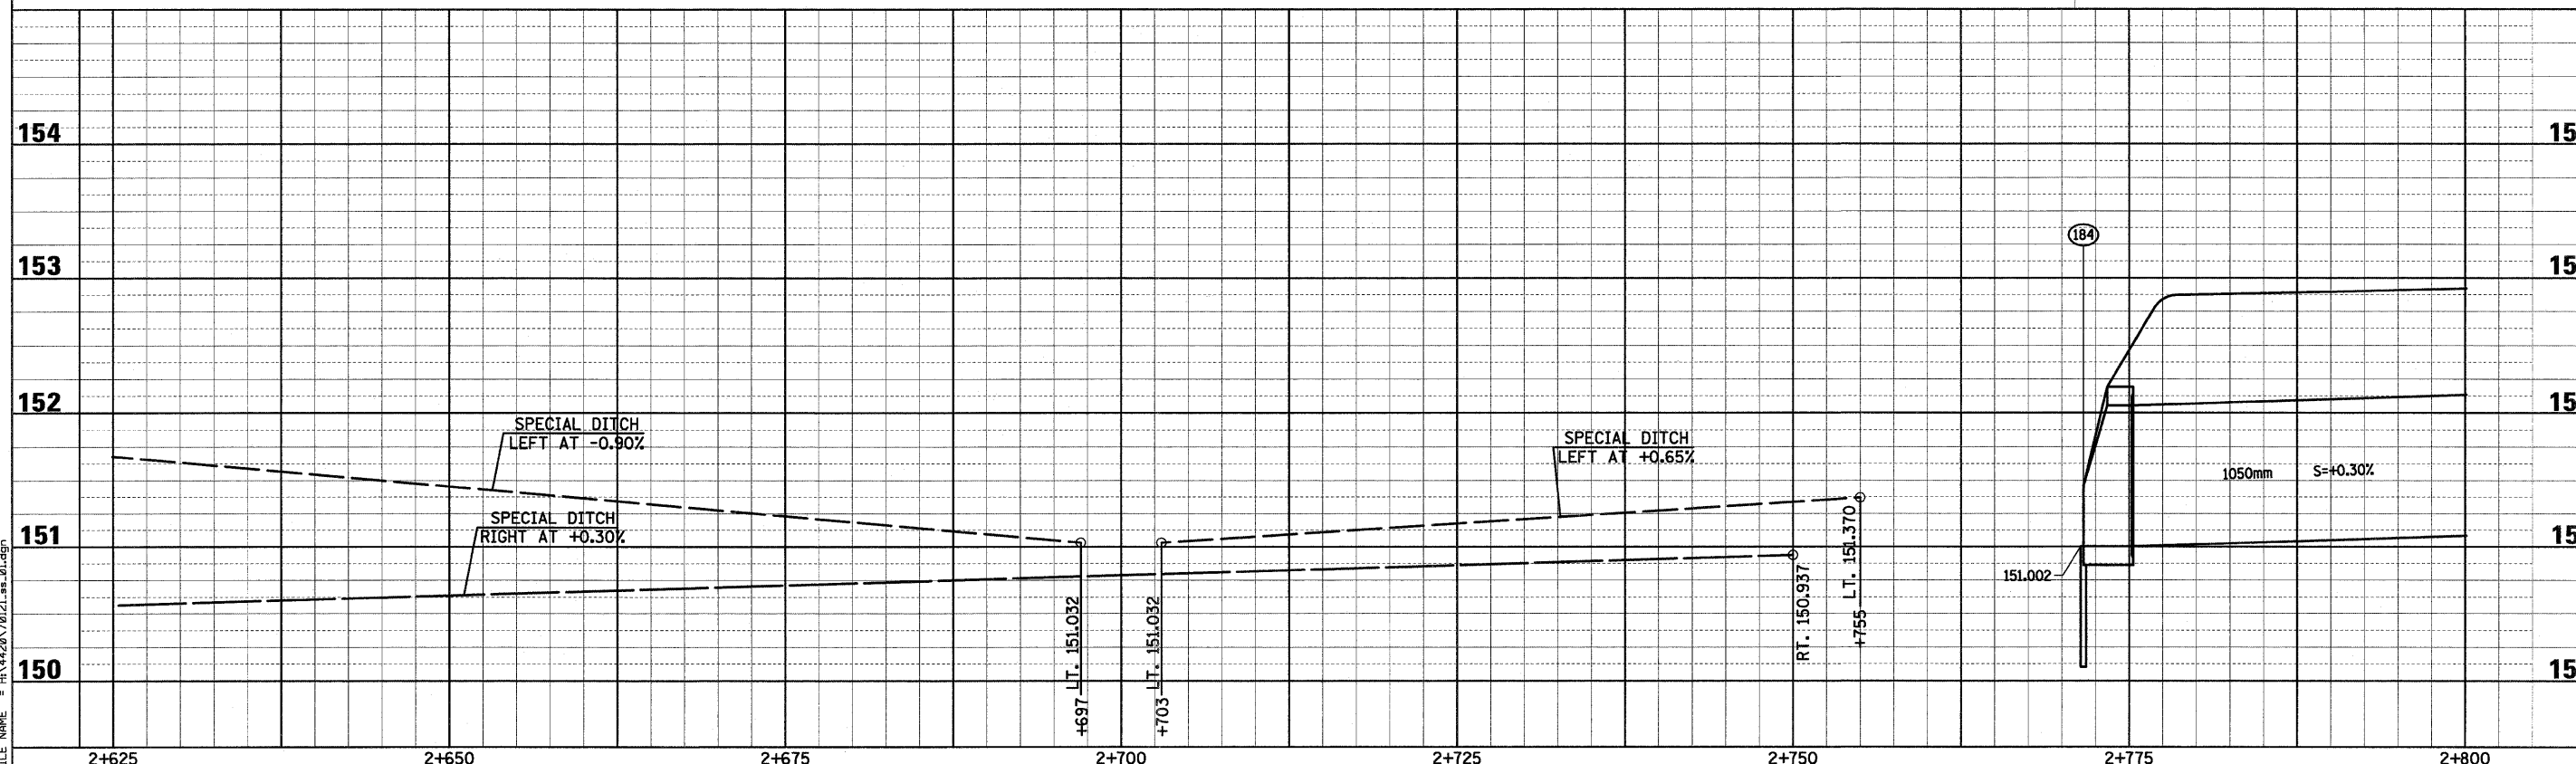
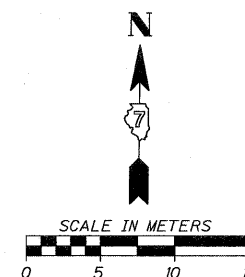


F.A.P. RTE.	SECTION	COUNTY	TOTAL SHEETS	SHEET NO.
781	1YRS, 2ZRS-1	CRAWFORD	378	121
STA. 2+750		TO STA. 2+800		
FED. ROAD DIST. NO.	ILLINOIS	FED. AID PROJECT		

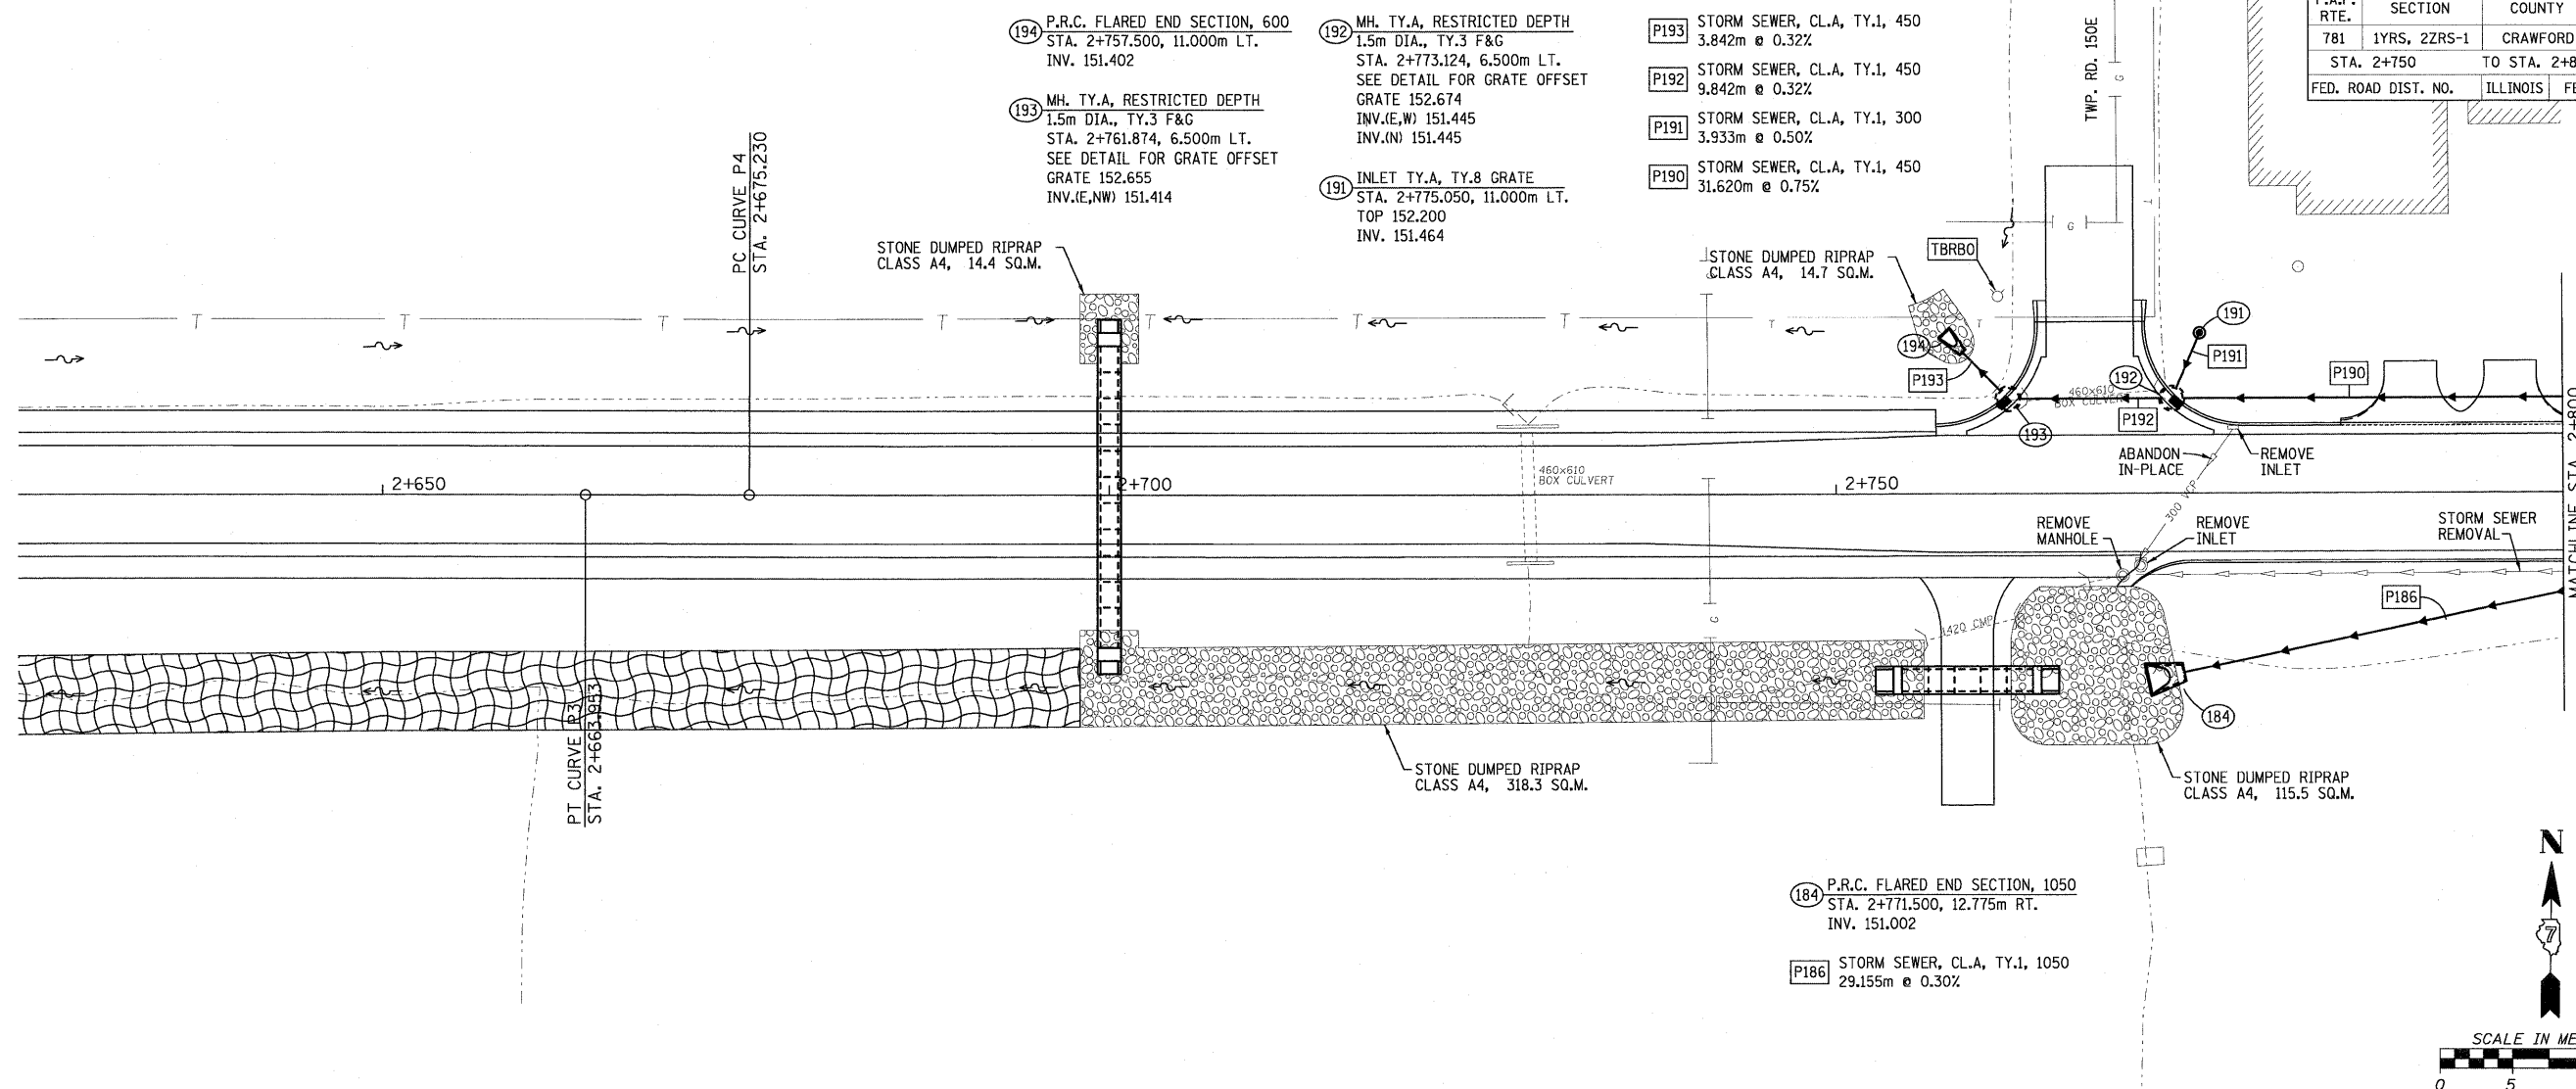

Sheet: 1
 Angle: 0.5629
 Chain: P_IL33

PLOT DATE = 3/20/2008
 FILE NAME = H:\1420\170121.asa.plt.dgn

HMG JOB NO. 4420