




F.A.P. RTE.	SECTION	COUNTY	TOTAL SHEETS	SHEET NO.
781	1YRS, 2ZRS-1	CRAWFORD	378	140
STA.		TO STA.		
FED. ROAD DIST. NO.		ILLINOIS	FED. AID PROJECT	

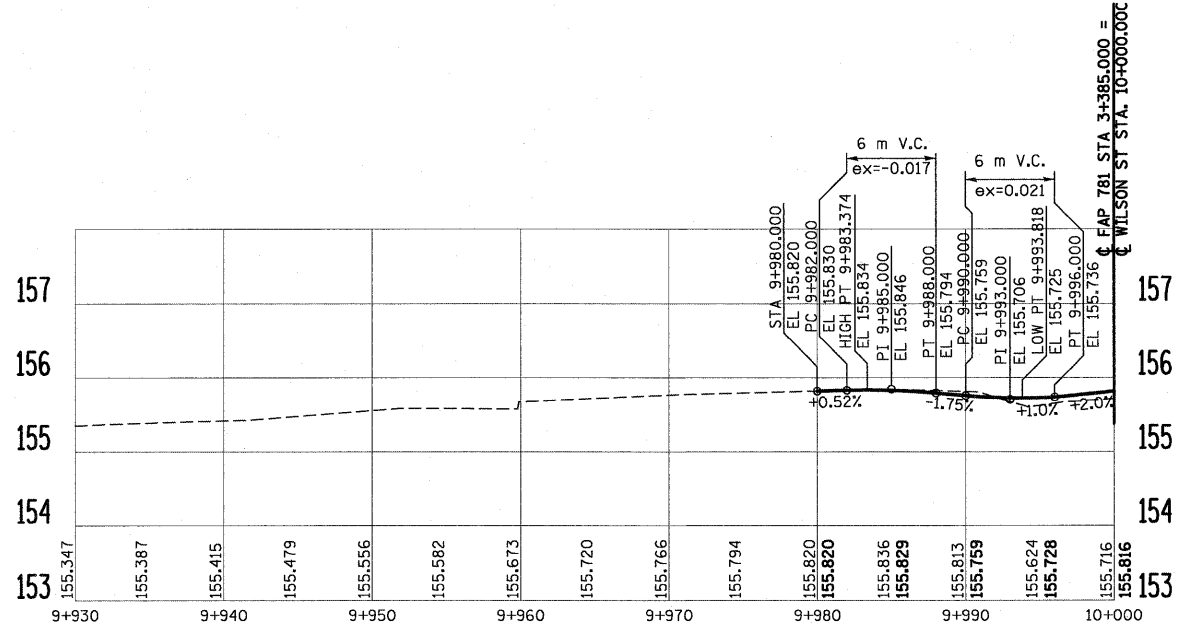


WILSON STREET (LT)

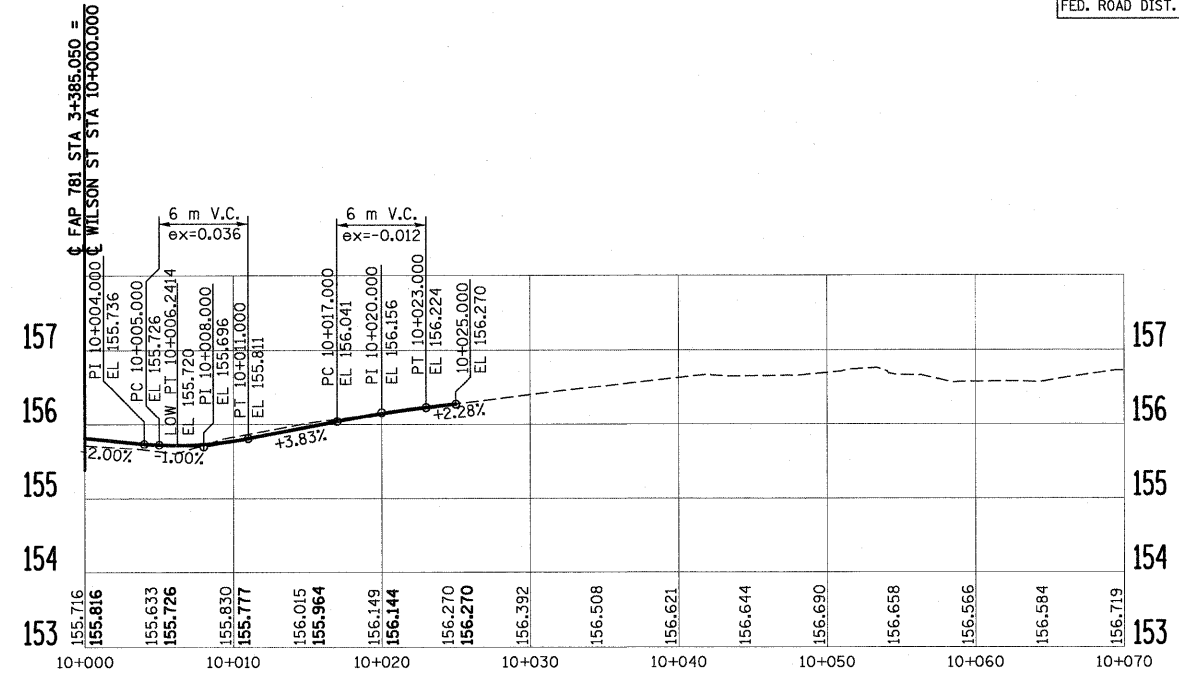

WILSON STREET (RT)

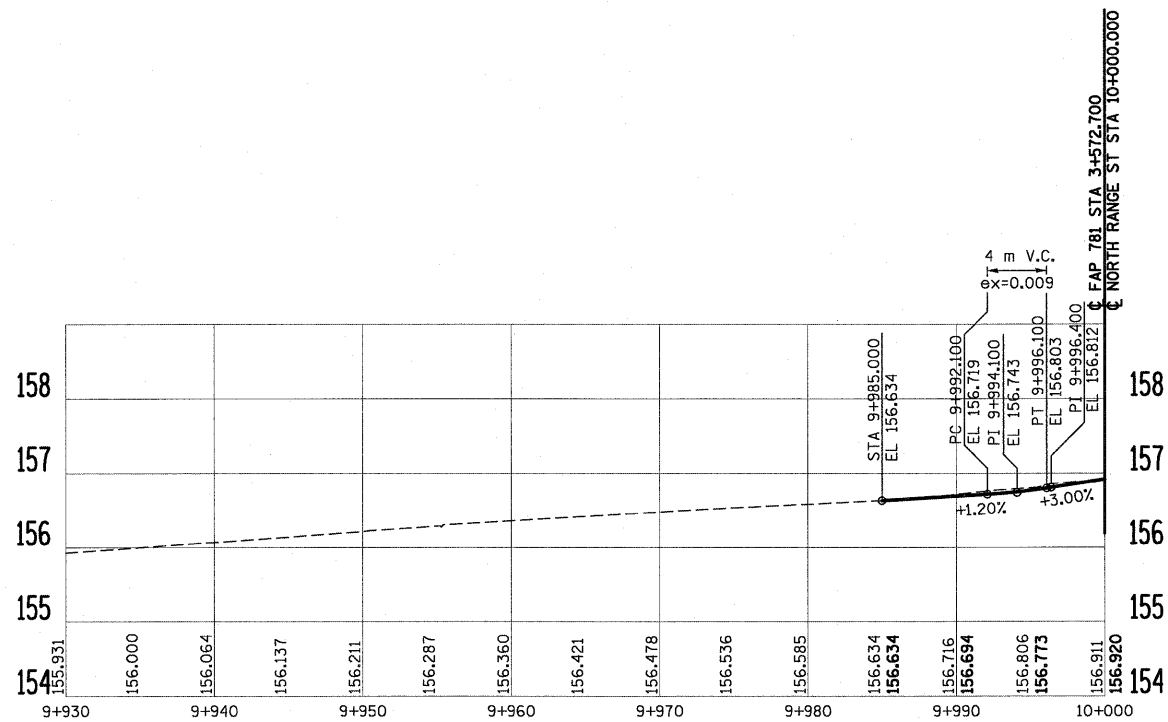

NORTH RANGE STREET

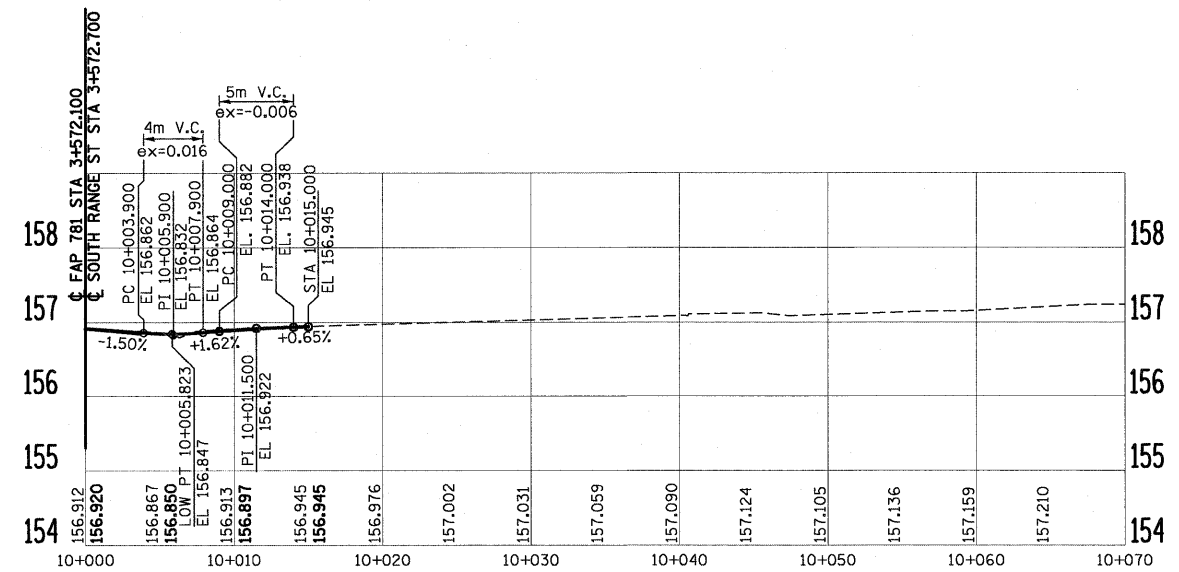

SOUTH RANGE STREET

PLOT DATE = 3/26/2008  
FILE NAME = H:\1420\70140\_ump\781.dgn

REVISIONS	
NAME	DATE

ILLINOIS DEPARTMENT OF TRANSPORTATION

PROPOSED SIDE ROAD PROFILES

SCALE AS SHOWN DRAWN BY EDW  
DATE MARCH 20, 2008 CHECKED BY RGH