



F.A.P. RTE.	SECTION	COUNTY	TOTAL SHEETS	SHEET NO.
781	1YRS, 2ZRS-1	CRAWFORD	378	147
STA.		TO STA.		
FED. ROAD DIST. NO.		ILLINOIS	FED. AID PROJECT	

STA. 1+970.300 TL. RTE. 33 =
STA. 10+00.000 TRI00E

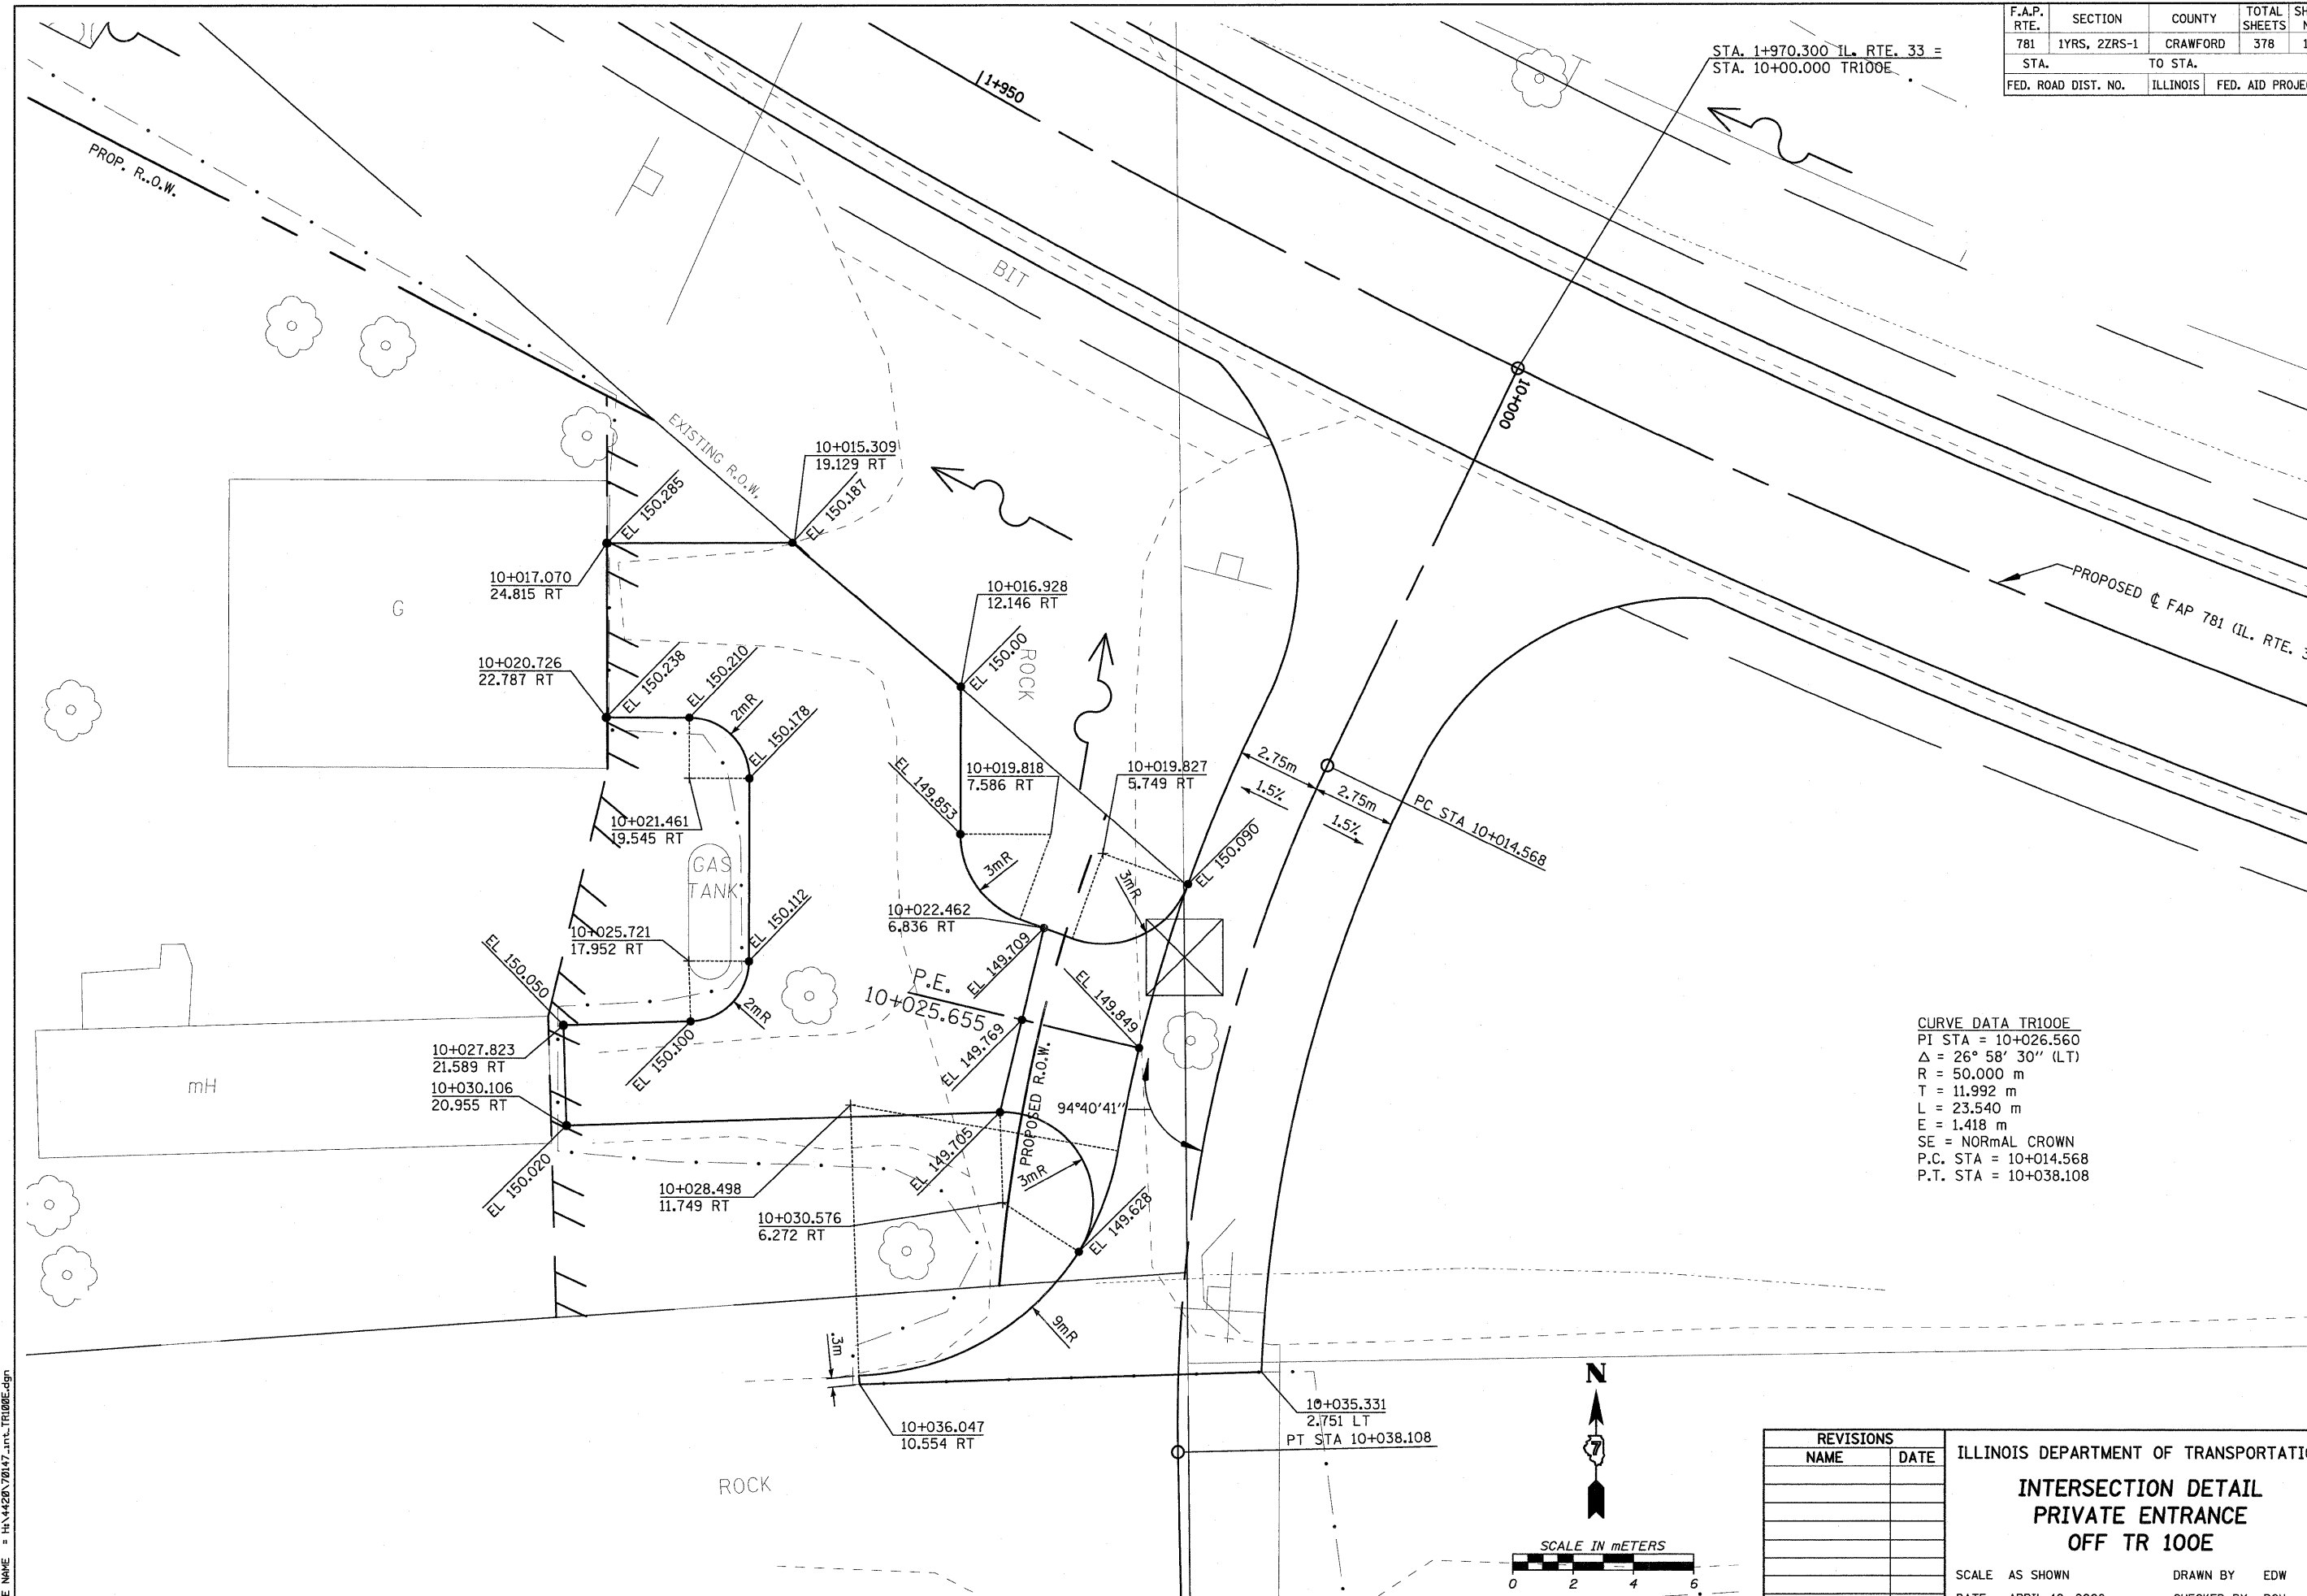

CURVE DATA TRI00E
 PI STA = 10+026.560
 $\Delta = 26^\circ 58' 30''$ (LT)
 R = 50.000 m
 T = 11.992 m
 L = 23.540 m
 E = 1.418 m
 SE = NORMAL CROWN
 P.C. STA = 10+014.568
 P.T. STA = 10+038.108

PLOT DATE = 4/18/2008
 FILE NAME = H:\4420\78147_int_L_TR100E.dgn

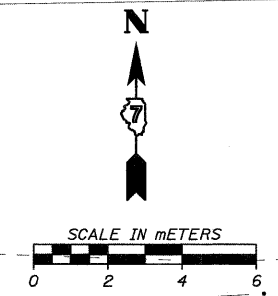

REVISIONS	
NAME	DATE

ILLINOIS DEPARTMENT OF TRANSPORTATION
INTERSECTION DETAIL
PRIVATE ENTRANCE
OFF TR 100E
 SCALE AS SHOWN
 DATE APRIL 18, 2008
 DRAWN BY EDW
 CHECKED BY RGH

H. M. & G. NO. 4420