


F.A.P. RTE.	SECTION	COUNTY	TOTAL SHEETS	SHEET NO.
781	1YRS, 2ZRS-1	CRAWFORD	378	189
STA.		TO STA.		
FED. ROAD DIST. NO.		ILLINOIS	FED. AID PROJECT	

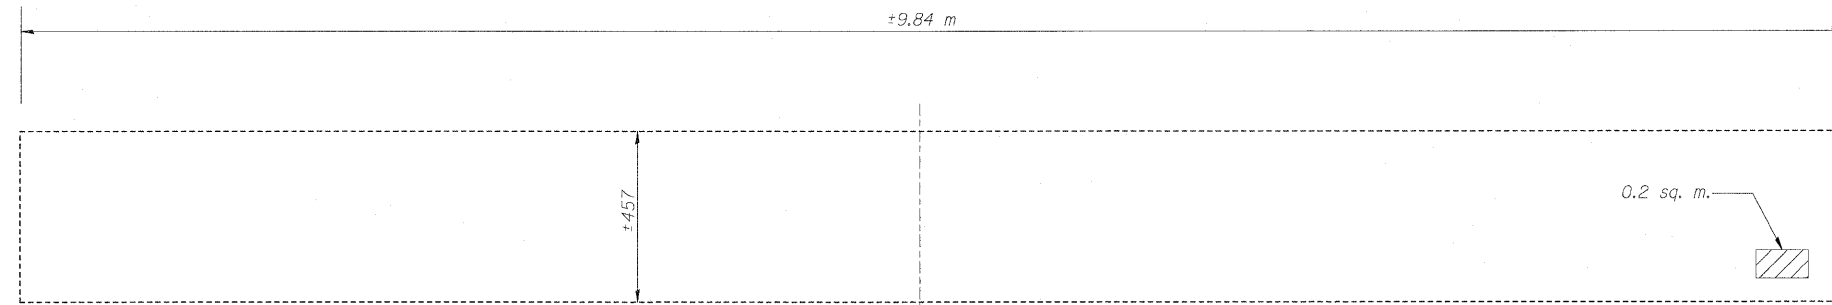

EAST WALL
(Looking East)

Note:

The quantities shown are for estimating purposes only. The actual area to be repaired will be determined by the Engineer at the time of construction. Actual repair locations shall be shown on the "As Built" plans.

LEGEND

- Polymer Modified Portland Cement Mortar
- sq. m. - Square Meter

BILL OF MATERIAL - BOX CULVERT NO. 10

Item	Unit	Total
MX032196 Polymer Modified Portland Cement Mortar	sq. m.	0.3

Quantity increased by 20% to account for deterioration since field inspection.

REVISIONS		ILLINOIS DEPARTMENT OF TRANSPORTATION BOX CULVERT EXTENSIONS CONCRETE REPAIR DETAILS BOX CULV. NO. 10, STA. 7+189.092
NAME	DATE	
		SCALE NONE DATE DECEMBER 10, 2006 DRAWN BY MLB CHECKED BY MTH

PLOT DATE = 3/20/2008
 FILE NAME = H:\4420\4420.5\Lin Eng\design files 12-18-2006\5-98.dgn

LIN NO. 9803