

F.A.P. RTE.	SECTION	COUNTY	TOTAL SHEETS	SHEET NO.
781	1YRS, 2ZRS-1	CRAWFORD	378	248

STA.	TO STA.
157	156


FED. ROAD DIST. NO.	ILLINOIS FED. AID PROJECT
157	155
	154

BY	DATE

NO.	AREAS CHECKED

BY	DATE

NO.	AREAS CHECKED

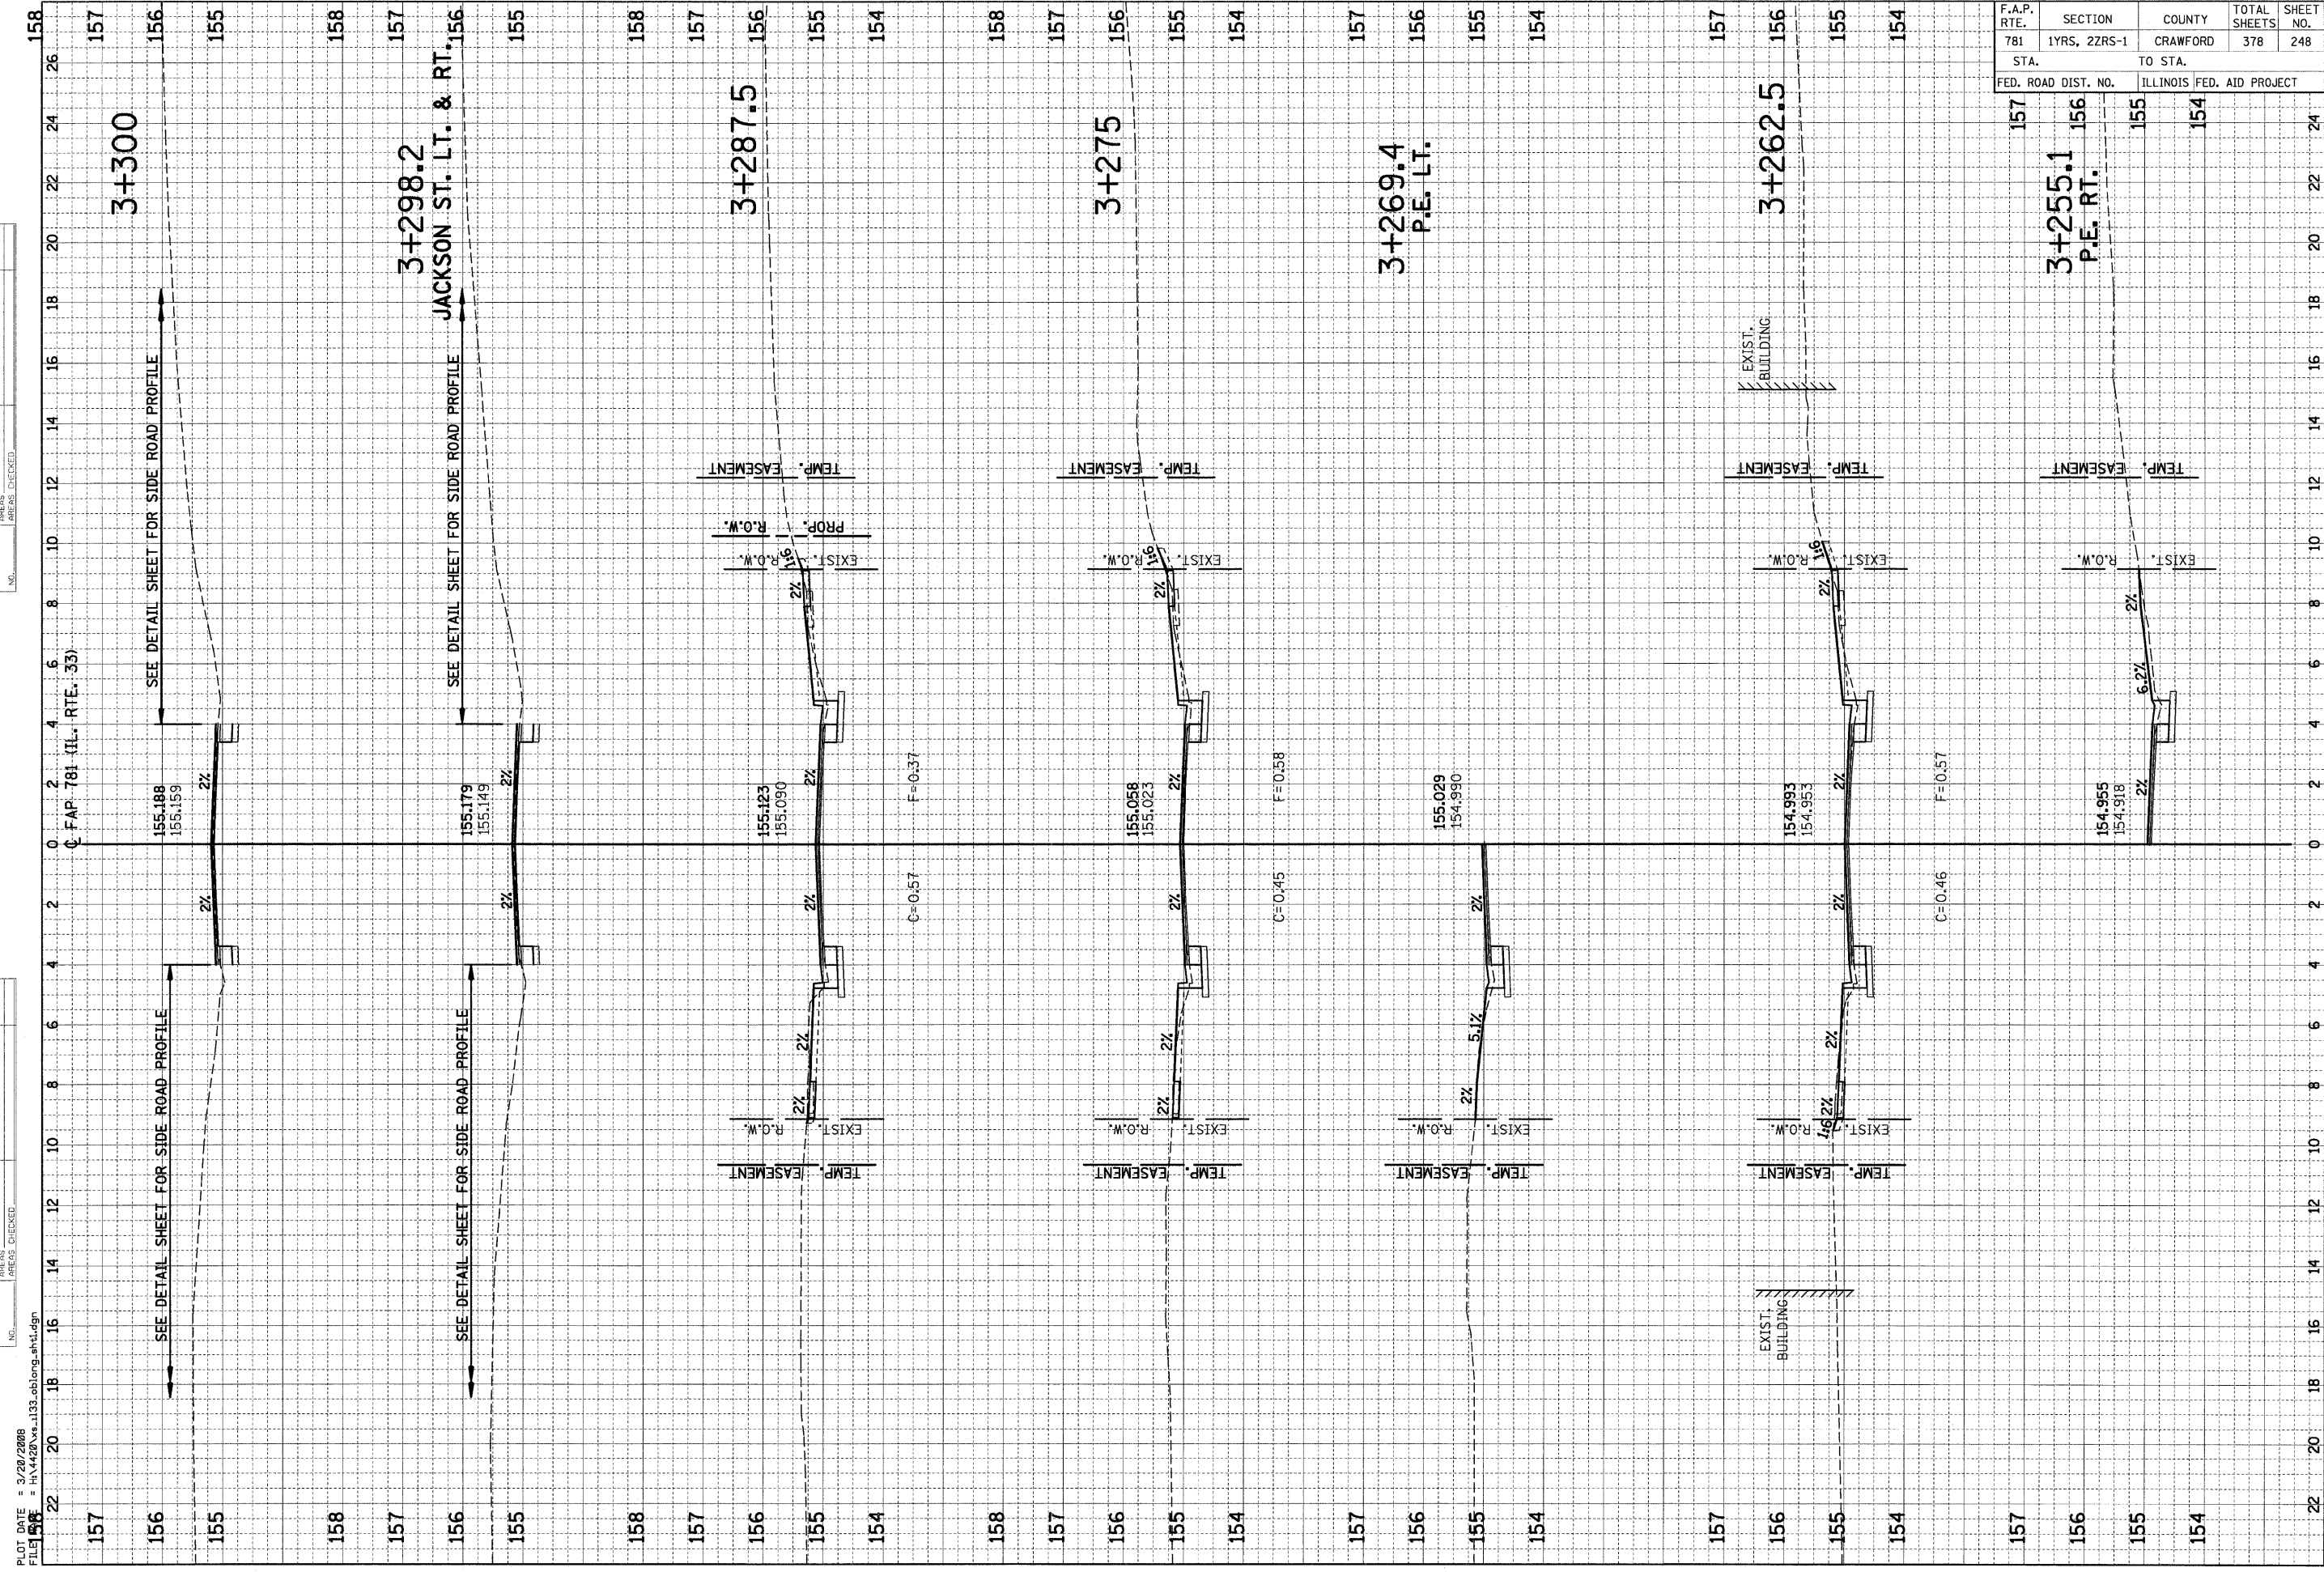

PLOT DATE = 3/20/2008
 FILE = H:\4420\va-133-oblong.tbl.dgn