

F.A.P. RTE.	SECTION	COUNTY	TOTAL SHEETS	SHEET NO.
781	1YRS, 2ZRS-1	CRAWFORD	378	257
STA.		TO STA.		
FED. ROAD DIST. NO.		ILLINOIS FED. AID PROJECT		

157 156 155 24

3+745.8 GRANT STREET LT. 156 155

3+746 GRANT STREET RT. 157 156 155

3+750 157 156 155

3+762.5 157 156 155

3+775 157 156 155

3+787.5 157 156 155

3+790.1 C.E. RT. 157 156 155

158 157 156 155 26

158 157 156 155 28

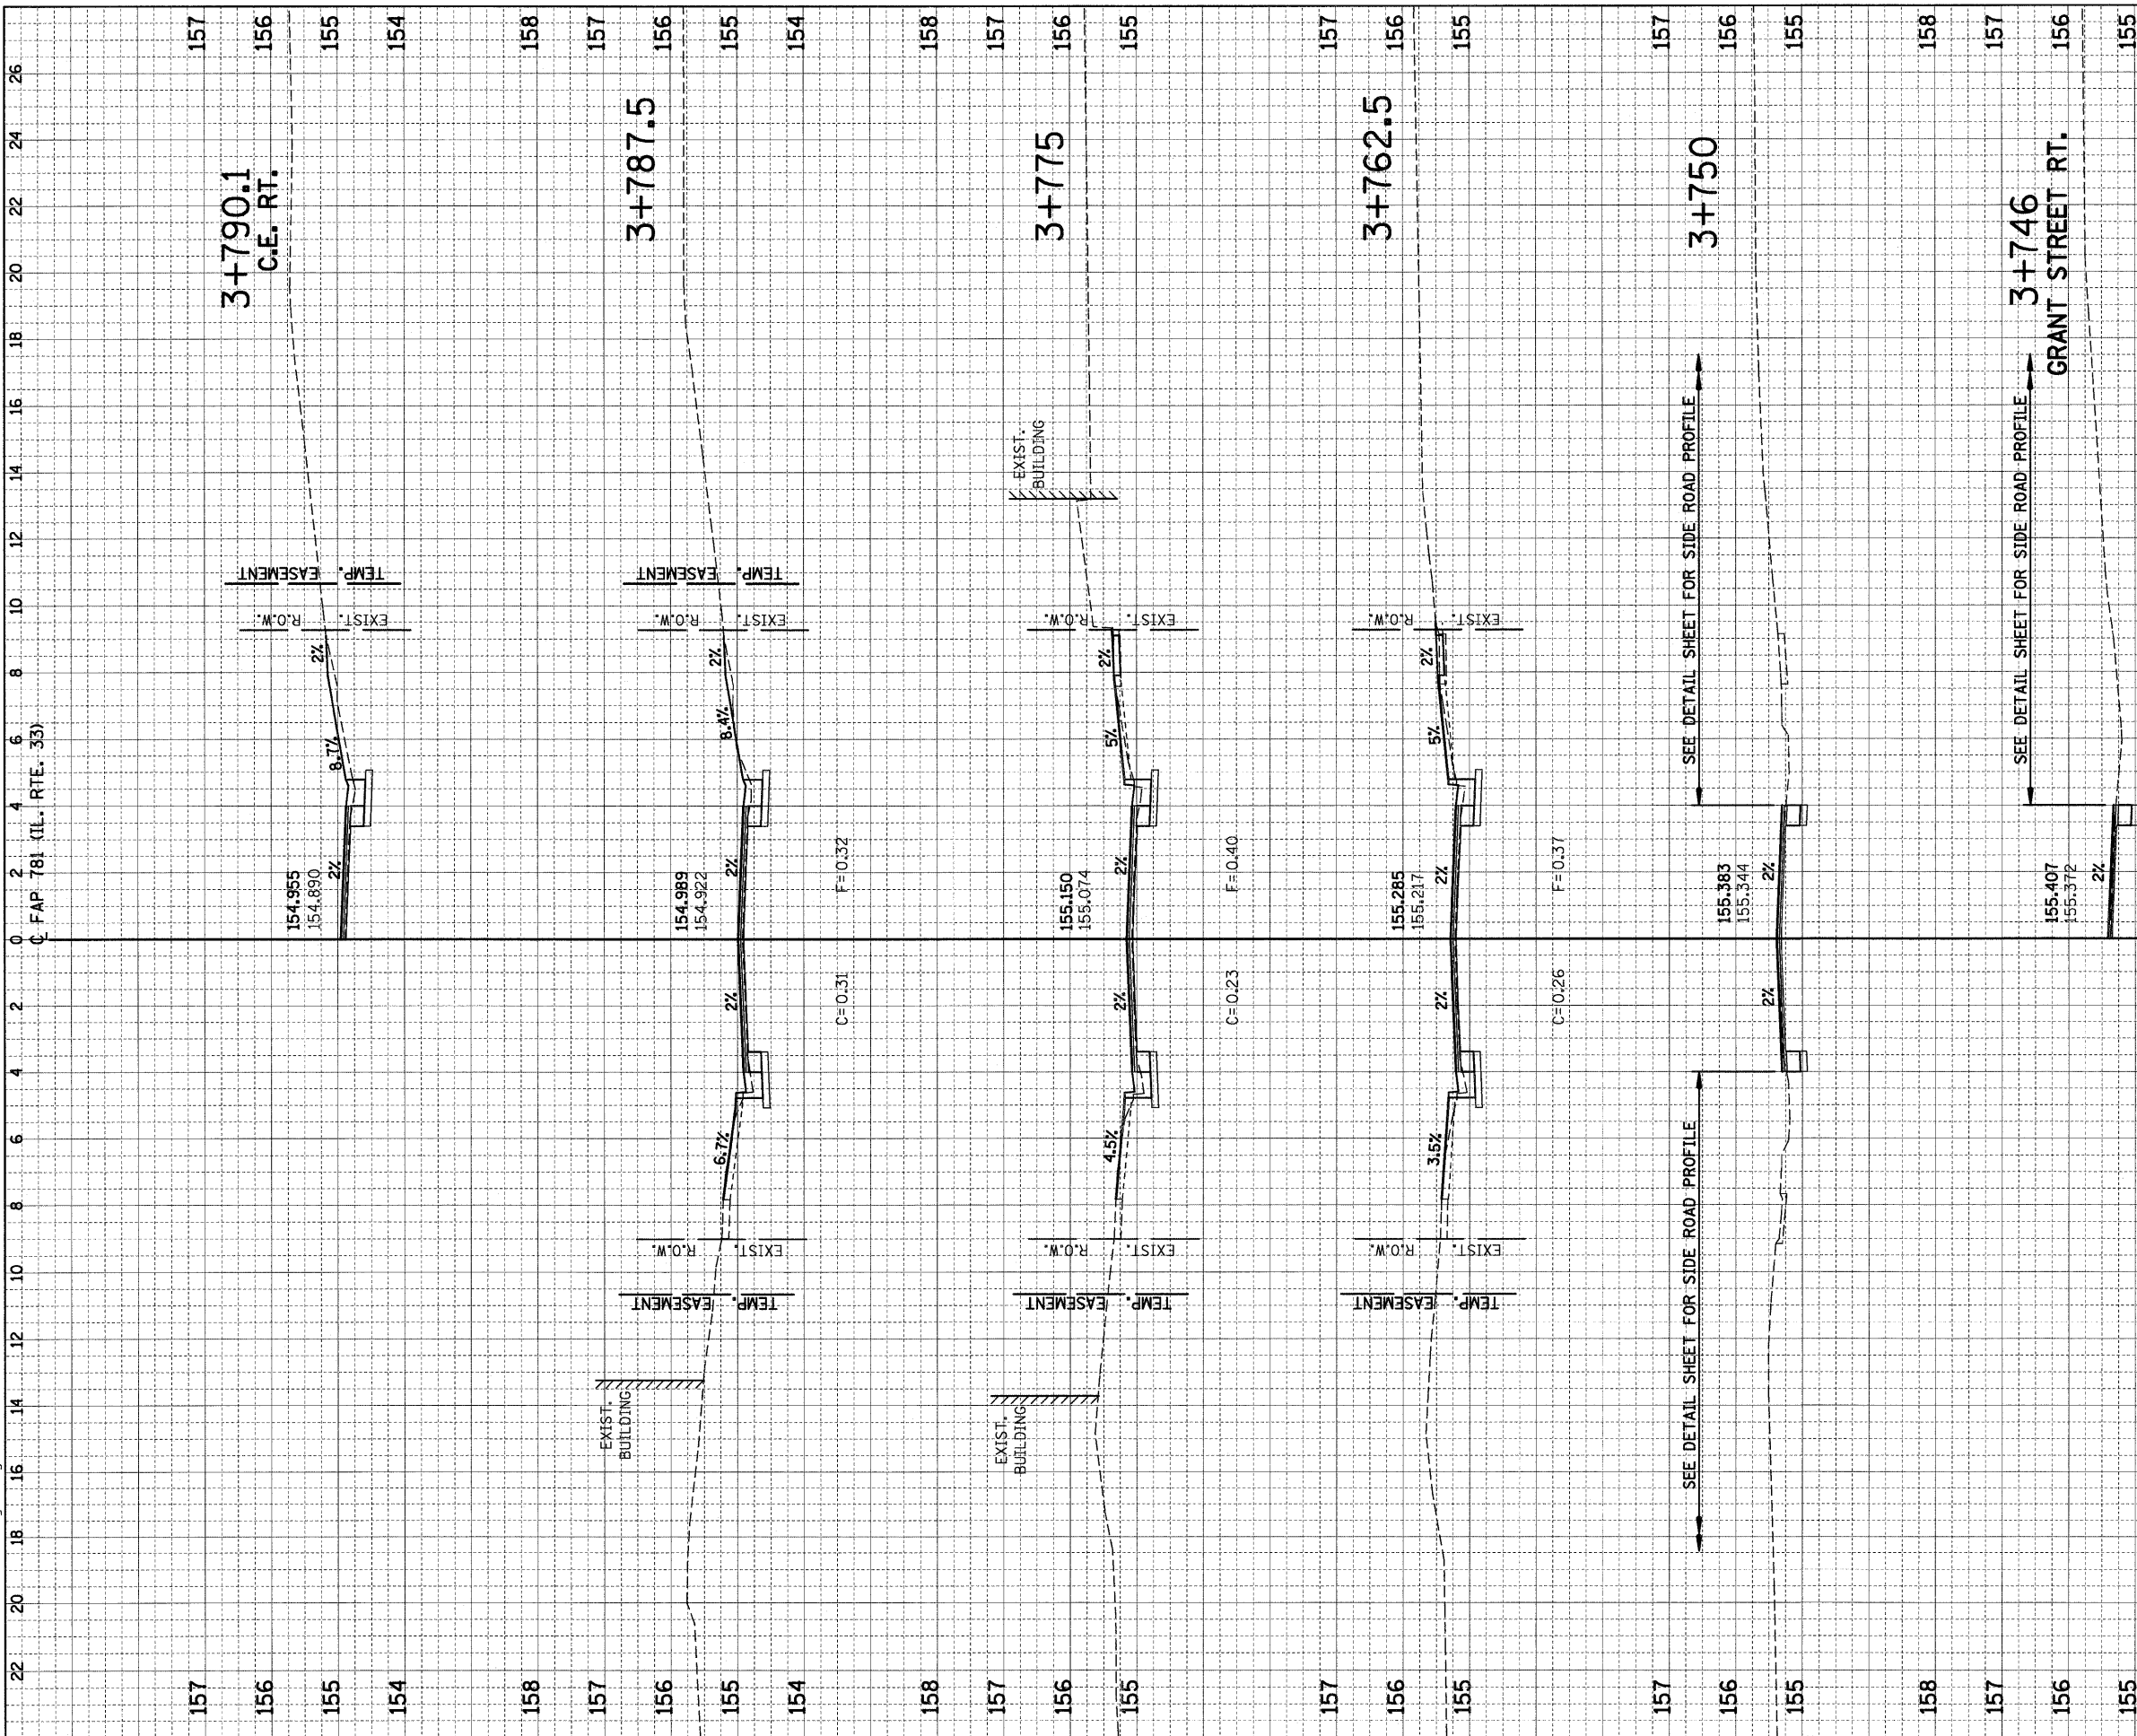

SEE DETAIL SHEET FOR SIDE ROAD PROFILE

SEE DETAIL SHEET FOR SIDE ROAD PROFILE

SEE DETAIL SHEET FOR SIDE ROAD PROFILE

SEE DETAIL SHEET FOR SIDE ROAD PROFILE

SEE DETAIL SHEET FOR SIDE ROAD PROFILE

FINAL SURVEY NO.	SURVEYED BY	DATE
PLOTTED DATE		
NOTE BOOK NO.		
AREAS CHECKED		

ORIGINAL SURVEY NO.	SURVEYED BY	DATE
PLOTTED DATE		
NOTE BOOK NO.		
AREAS CHECKED		

PLOT DATE = 3/20/2008
FILE NAME = H:\4420\133.1133.tblong-ant.dgn