


| | | | | |
|---------------------|-------------------------|---------------------------|---------------------|------------------|
| F.A.P. RTE. 781 | SECTION 1YRS, 2ZRS-1 | COUNTY CRAWFORD | TOTAL SHEETS 378 | SHEET NO. 271 |
| STA. 151 | | TO STA. 149 | | |
| FED. ROAD DIST. NO. | | ILLINOIS FED. AID PROJECT | | |

| | | | |
|-----------------|---------------|----|------|
| ORIGINAL SURVEY | SURVEYED | BY | DATE |
| NOTE BOOK | PLOTTED | | |
| NO. | TEMPLATE | | |
| | AREAS CHECKED | | |

| | | | |
|-----------------|---------------|----|------|
| ORIGINAL SURVEY | SURVEYED | BY | DATE |
| NOTE BOOK | PLOTTED | | |
| NO. | TEMPLATE | | |
| | AREAS CHECKED | | |

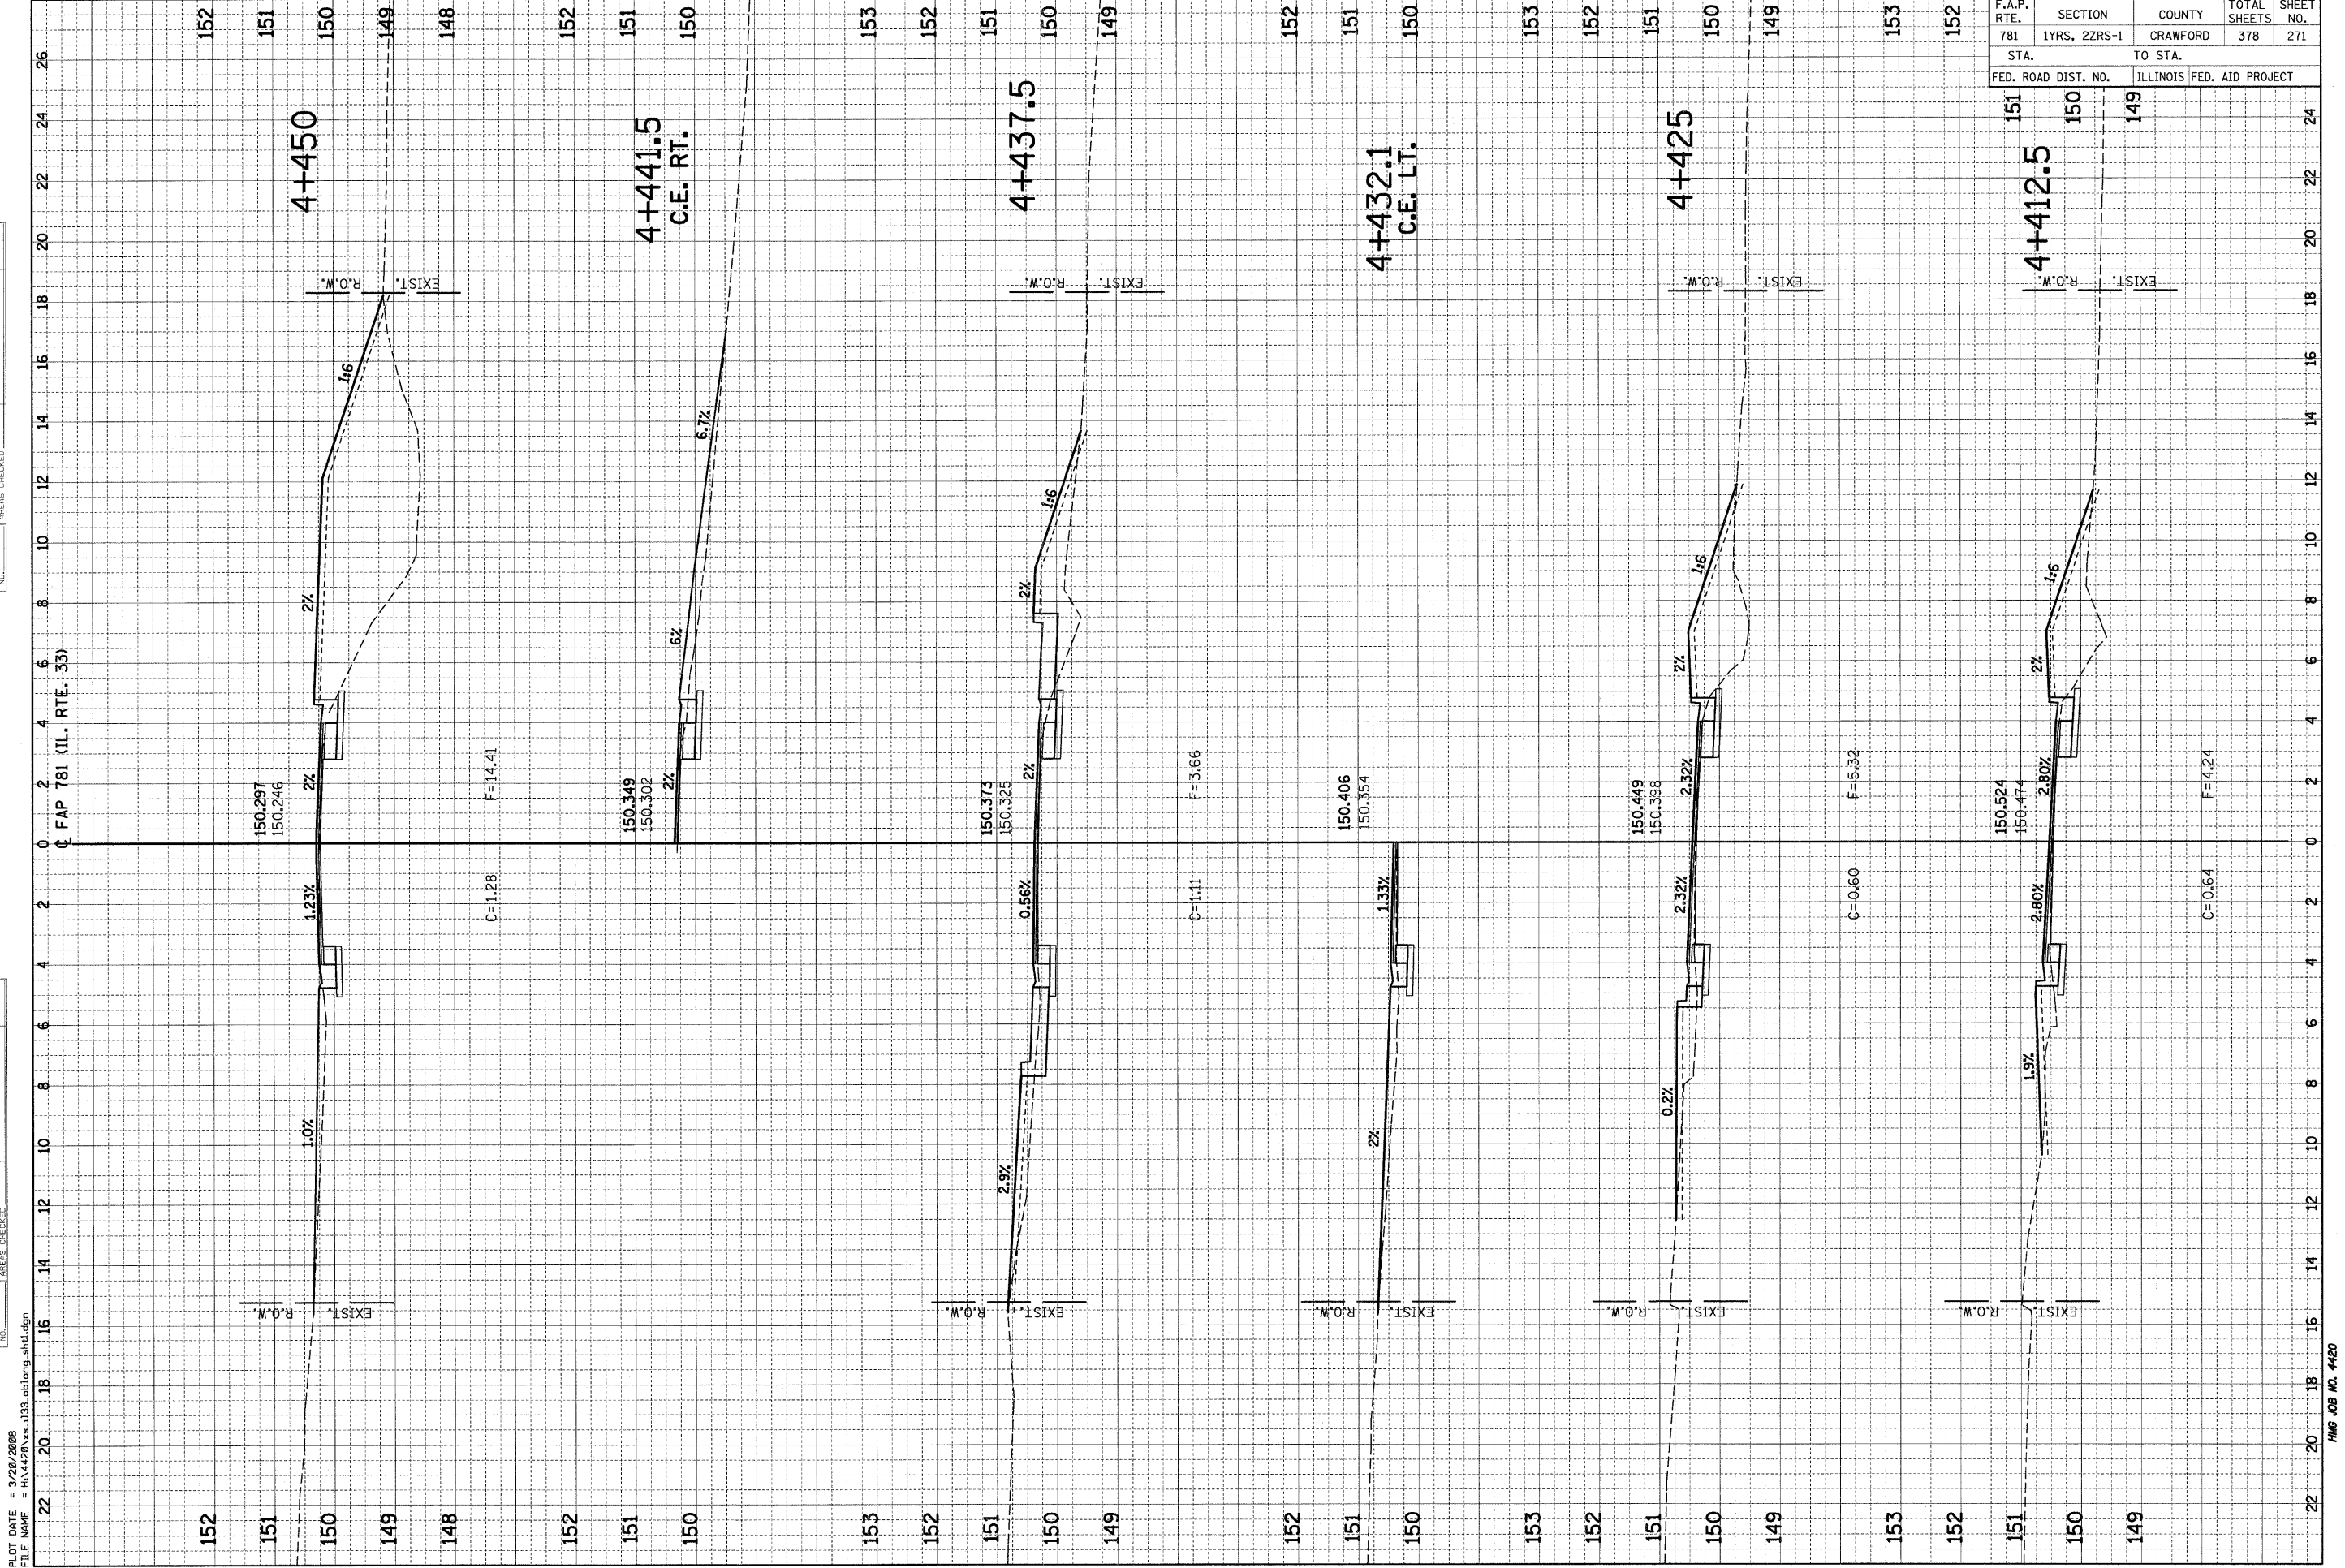

PLOT DATE = 3/20/2008
 FILE NAME = H:\4420\ve_133_oblong_sht.dgn