


F.A.P. RTE.	SECTION	COUNTY	TOTAL SHEETS	SHEET NO.
781	1YRS, 2ZRS-1	CRAWFORD	378	278
STA. TO STA.		ILLINOIS FED. AID PROJECT		
150 149 148 147				

FINAL SURVEY PLOTTED	DATE
NOTE BOOK	
AREAS CHECKED	

ORIGINAL SURVEY PLOTTED	DATE
NOTE BOOK	
AREAS CHECKED	

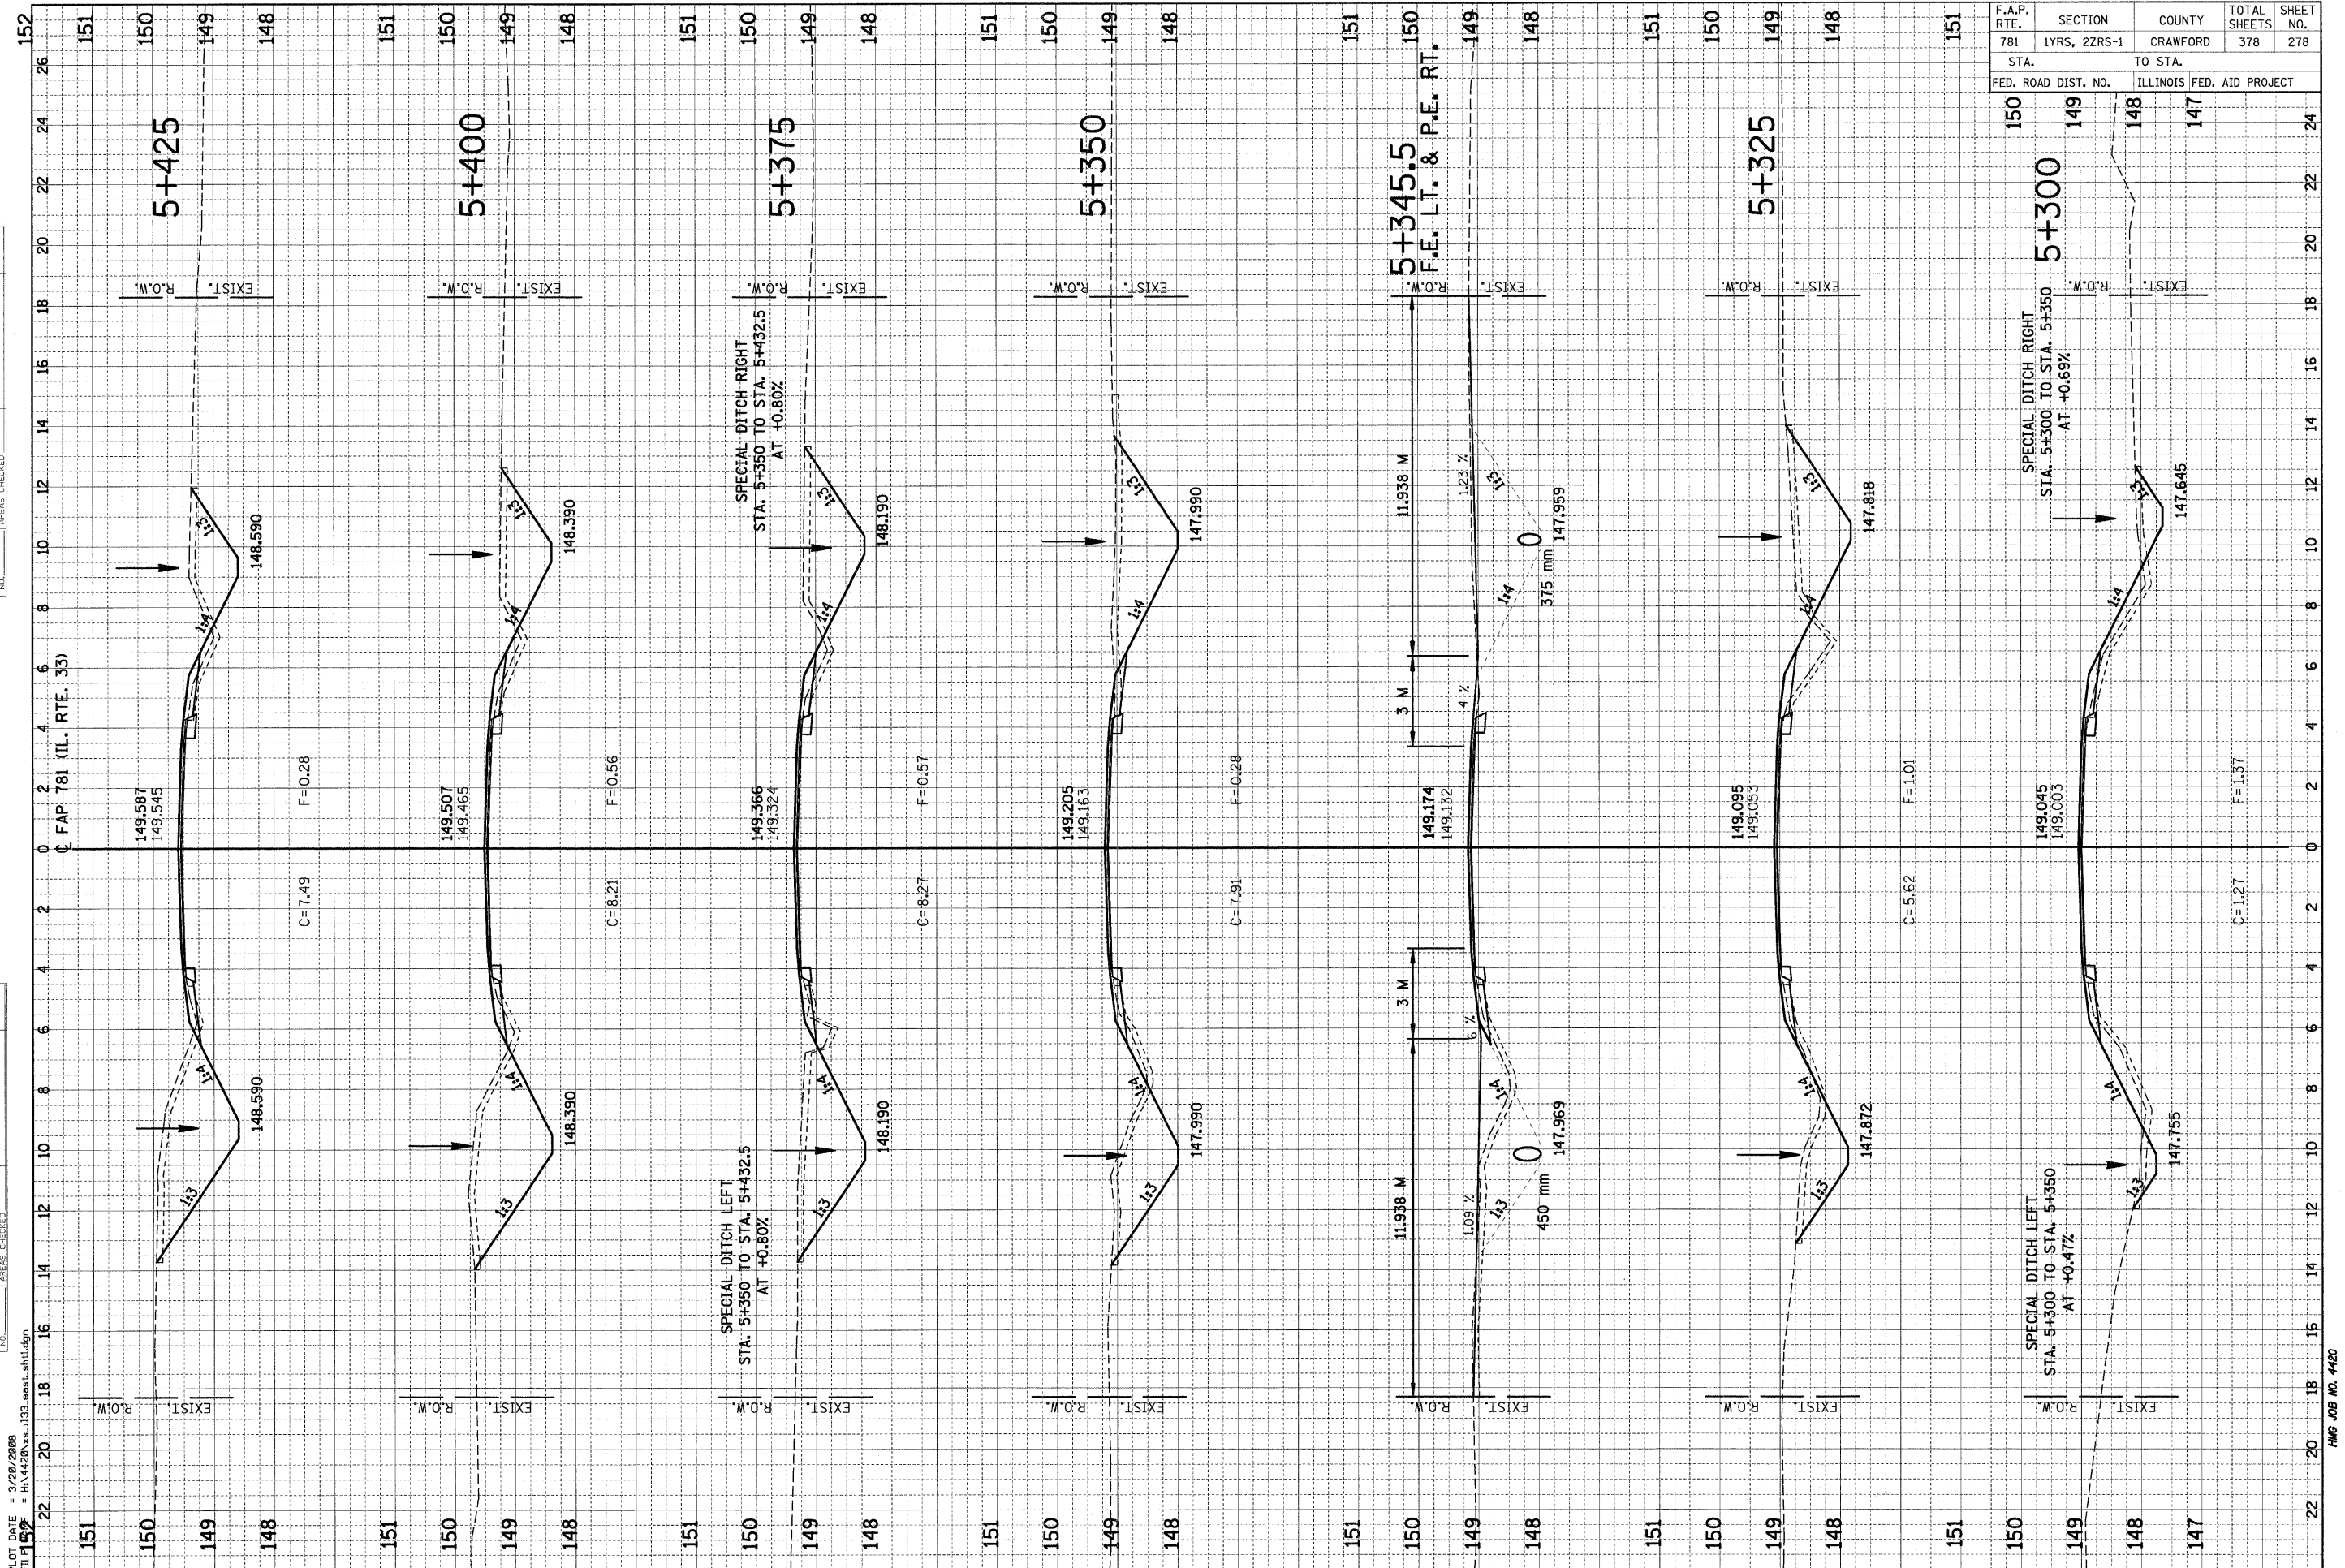

PLOT DATE = 3/26/2008
 FILE NAME = H:\1420\vs.133.eest-shft.dgn