


F.A.P. RTE.	SECTION	COUNTY	TOTAL SHEETS	SHEET NO.
781	1YRS, 2ZRS-1	CRAWFORD	378	310
STA. 152		TO STA. 149		24
FED. ROAD DIST. NO. 152		ILLINOIS FED. AID PROJECT 149		24

NO.	AREAS CHECKED	DATE

NO.	AREAS CHECKED	DATE

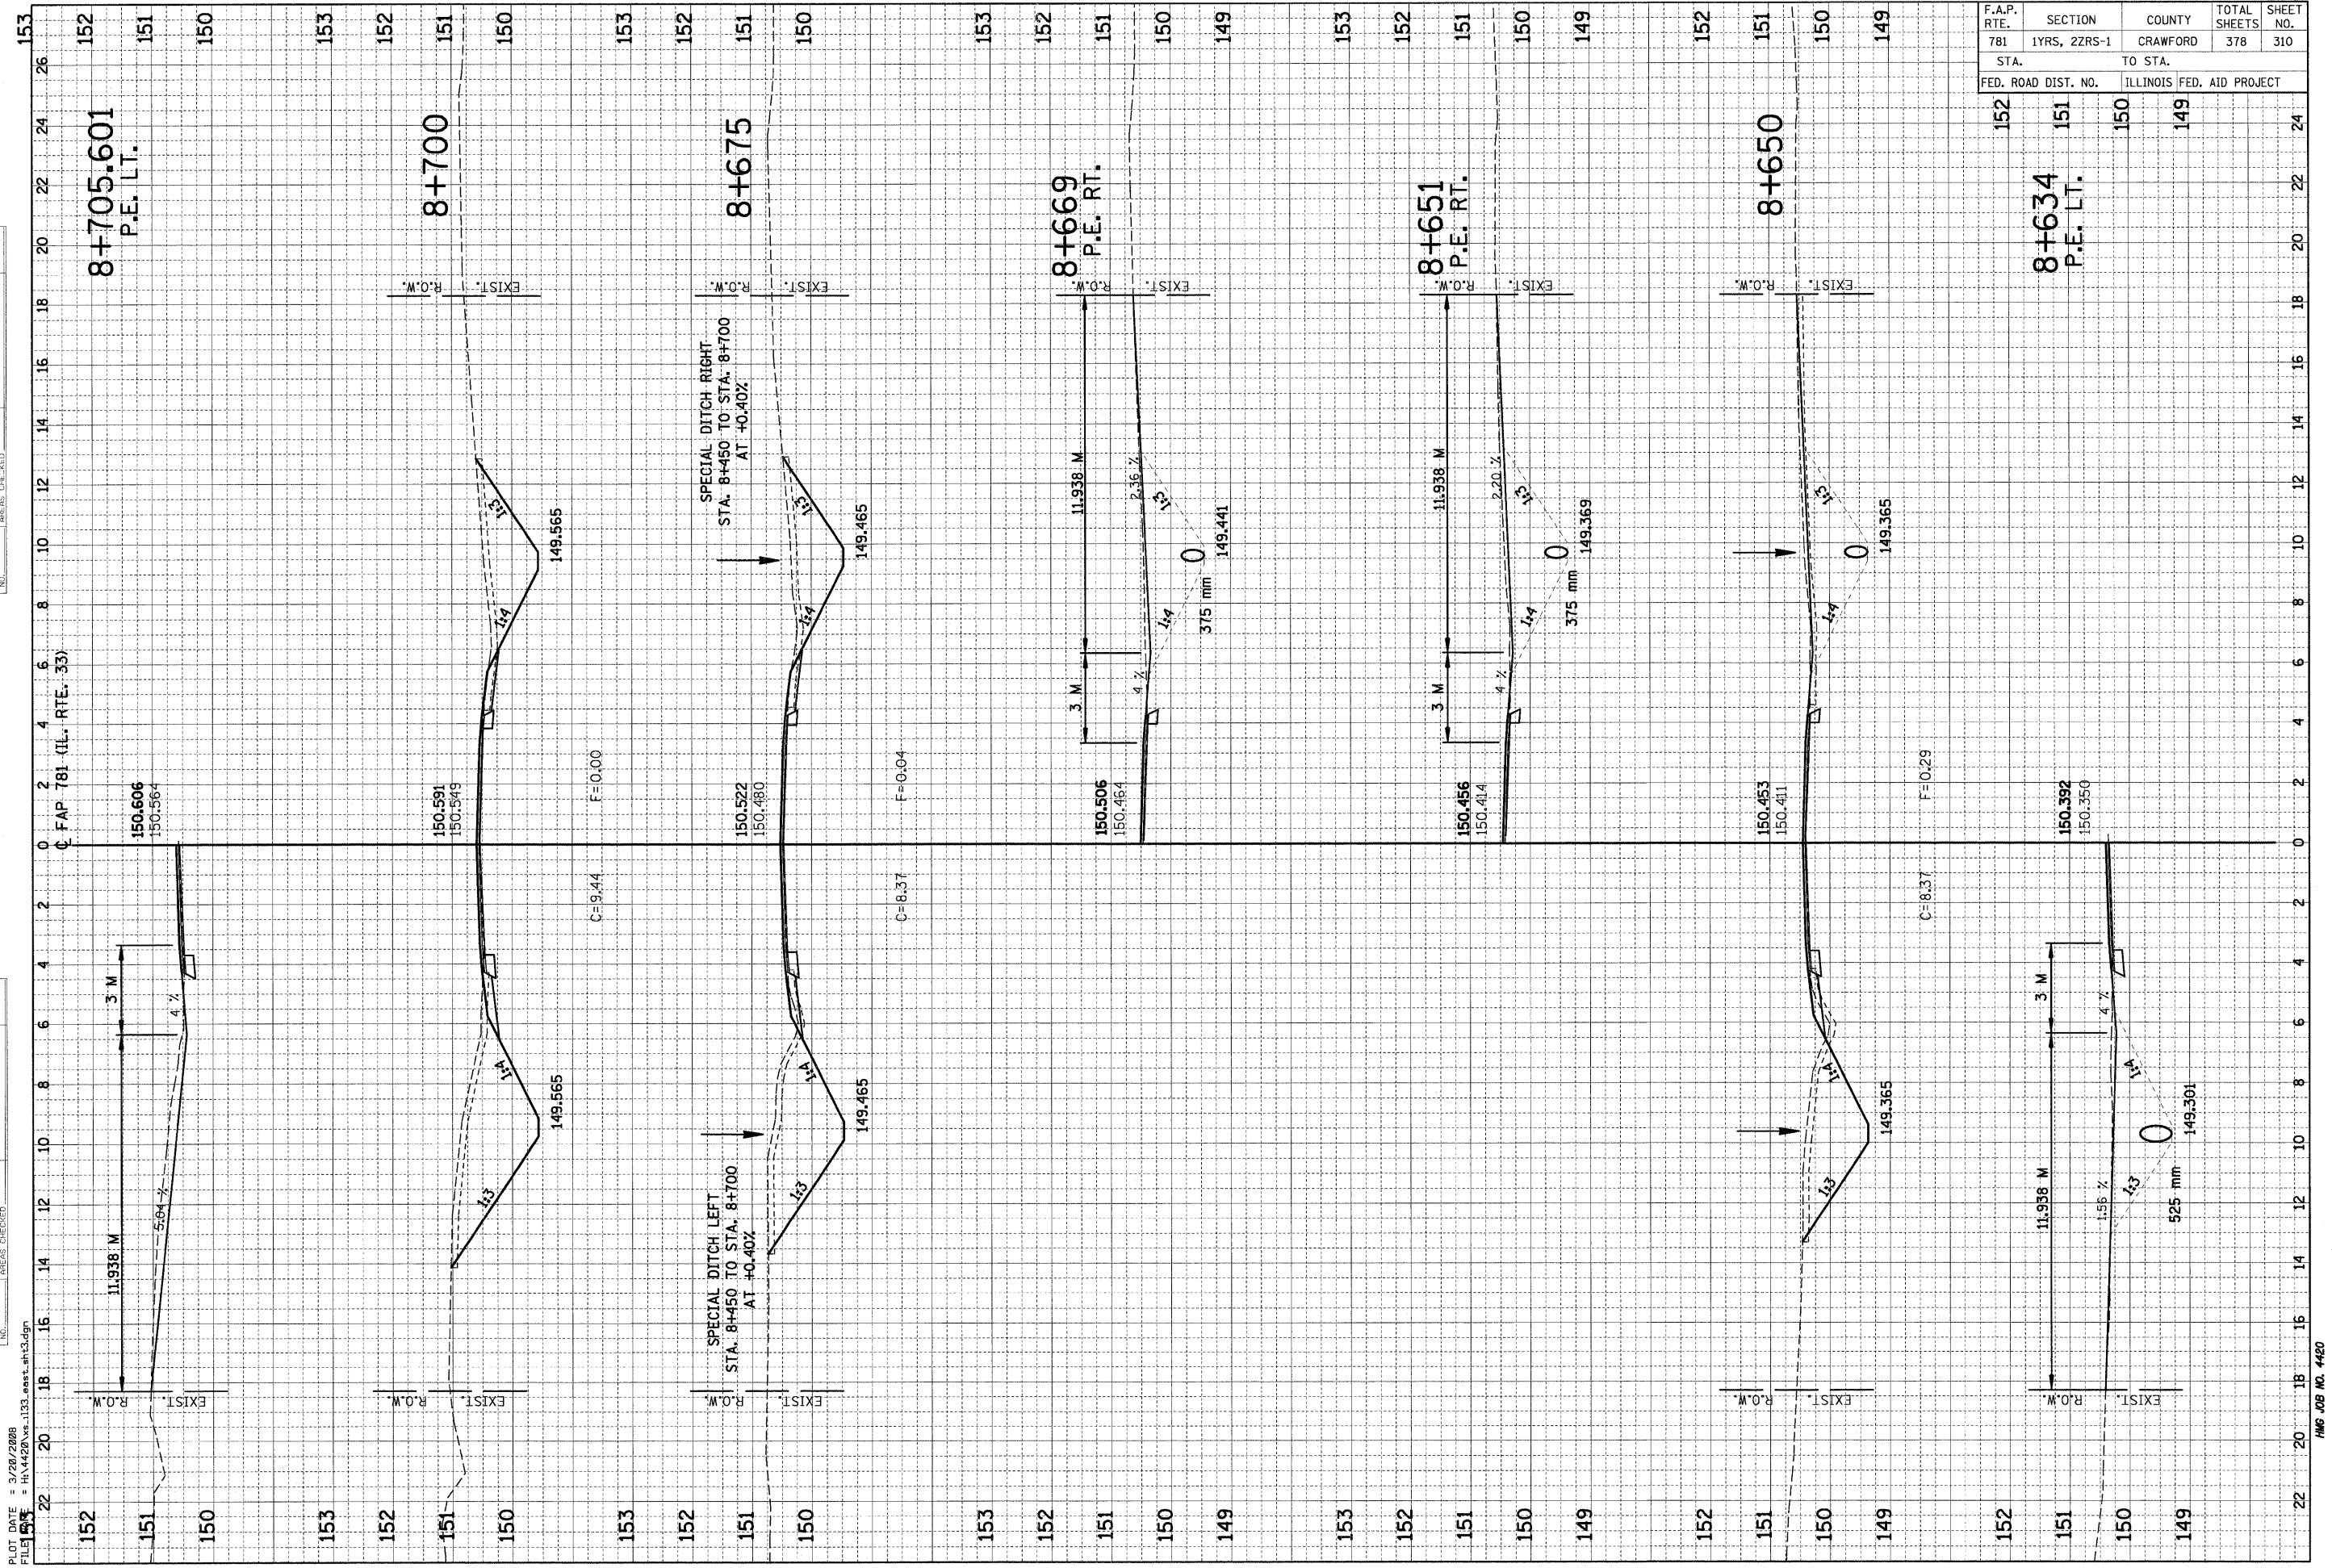

PLOT DATE = 3/26/2008
 FILE NAME = H:\1420\1420-1133.eest_ah3.dgn