


F.A.P. RTE.	SECTION	COUNTY	TOTAL SHEETS	SHEET NO.
781	1YRS, 2ZRS-1	CRAWFORD	378	318
STA. 143		TO STA. 141		
FED. ROAD DIST. NO.			ILLINOIS FED. AID PROJECT	

NO.	AREAS CHECKED
NOTE BOOK	
PLOTTED TEMPLATE	
SURVEYED	
BY	DATE

NO.	AREAS CHECKED
NOTE BOOK	
PLOTTED TEMPLATE	
SURVEYED	
BY	DATE

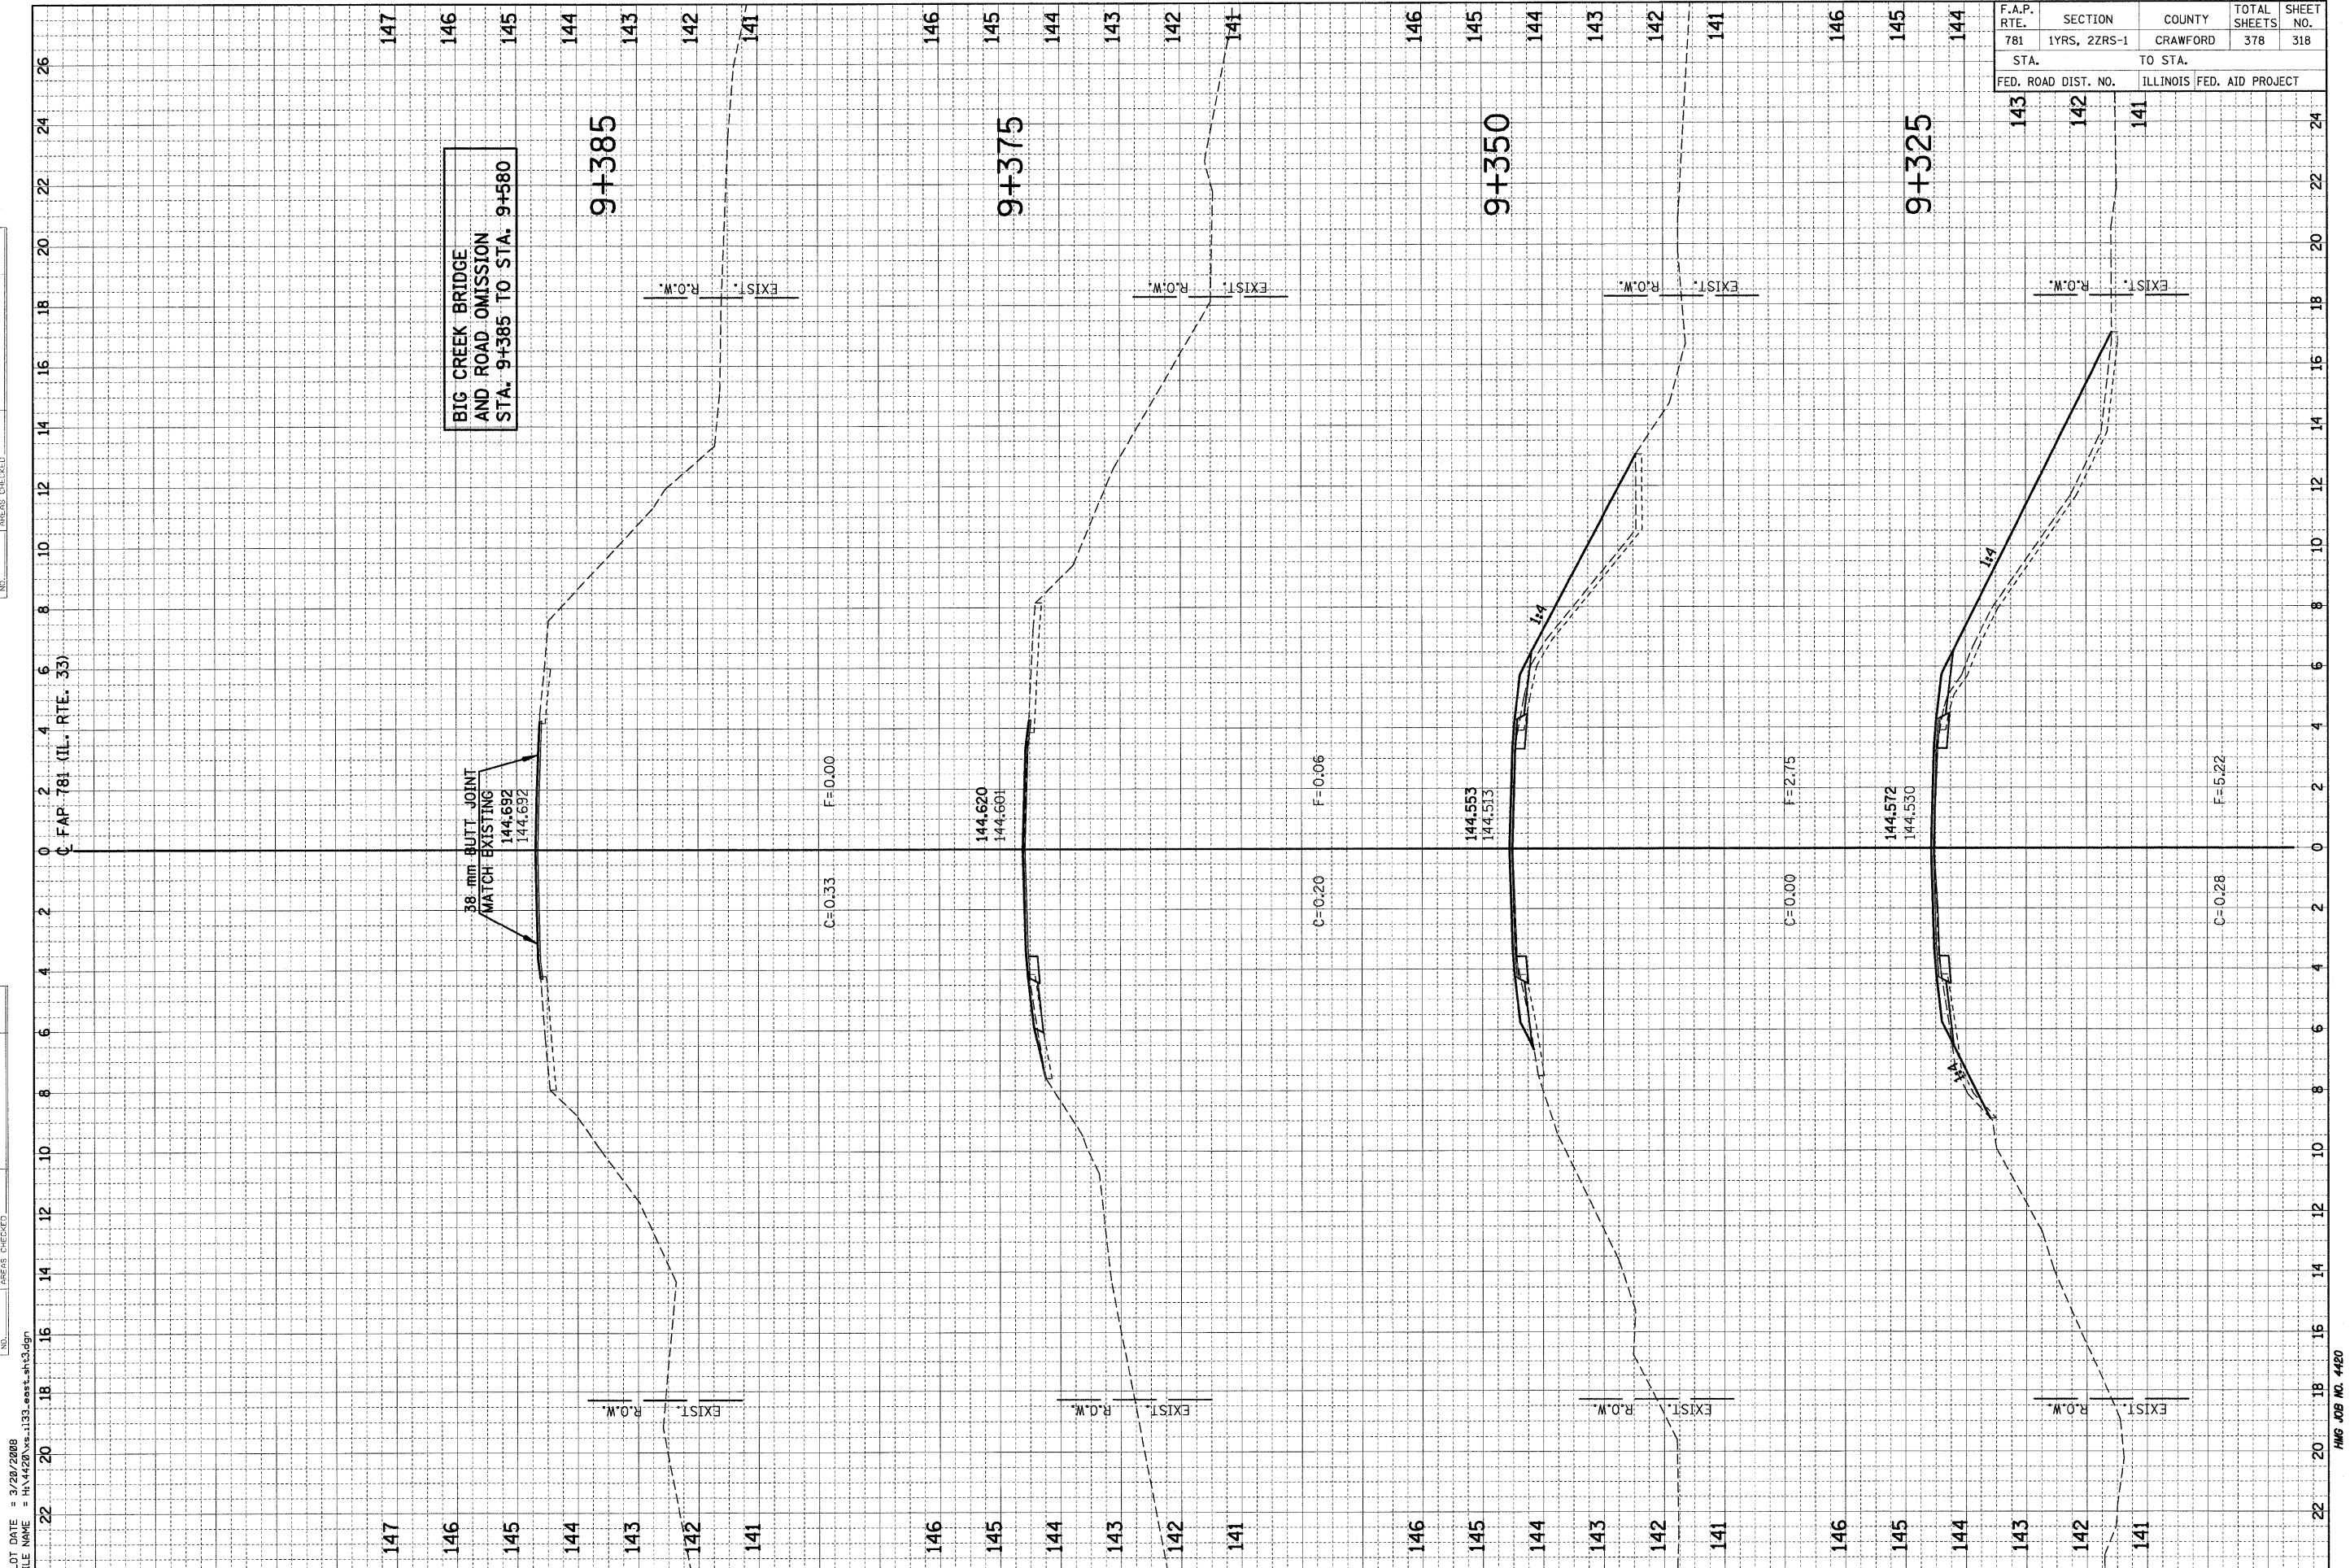

PLOT DATE = 3/28/2008  
 FILE NAME = H:\4420\94533.east.sh3.dgn