


ORIGINAL SURVEY PLOTTED TEMPLATE AREAS CHECKED
 NO. BY DATE

FINISHED SURVEY PLOTTED TEMPLATE AREAS CHECKED
 NO. BY DATE

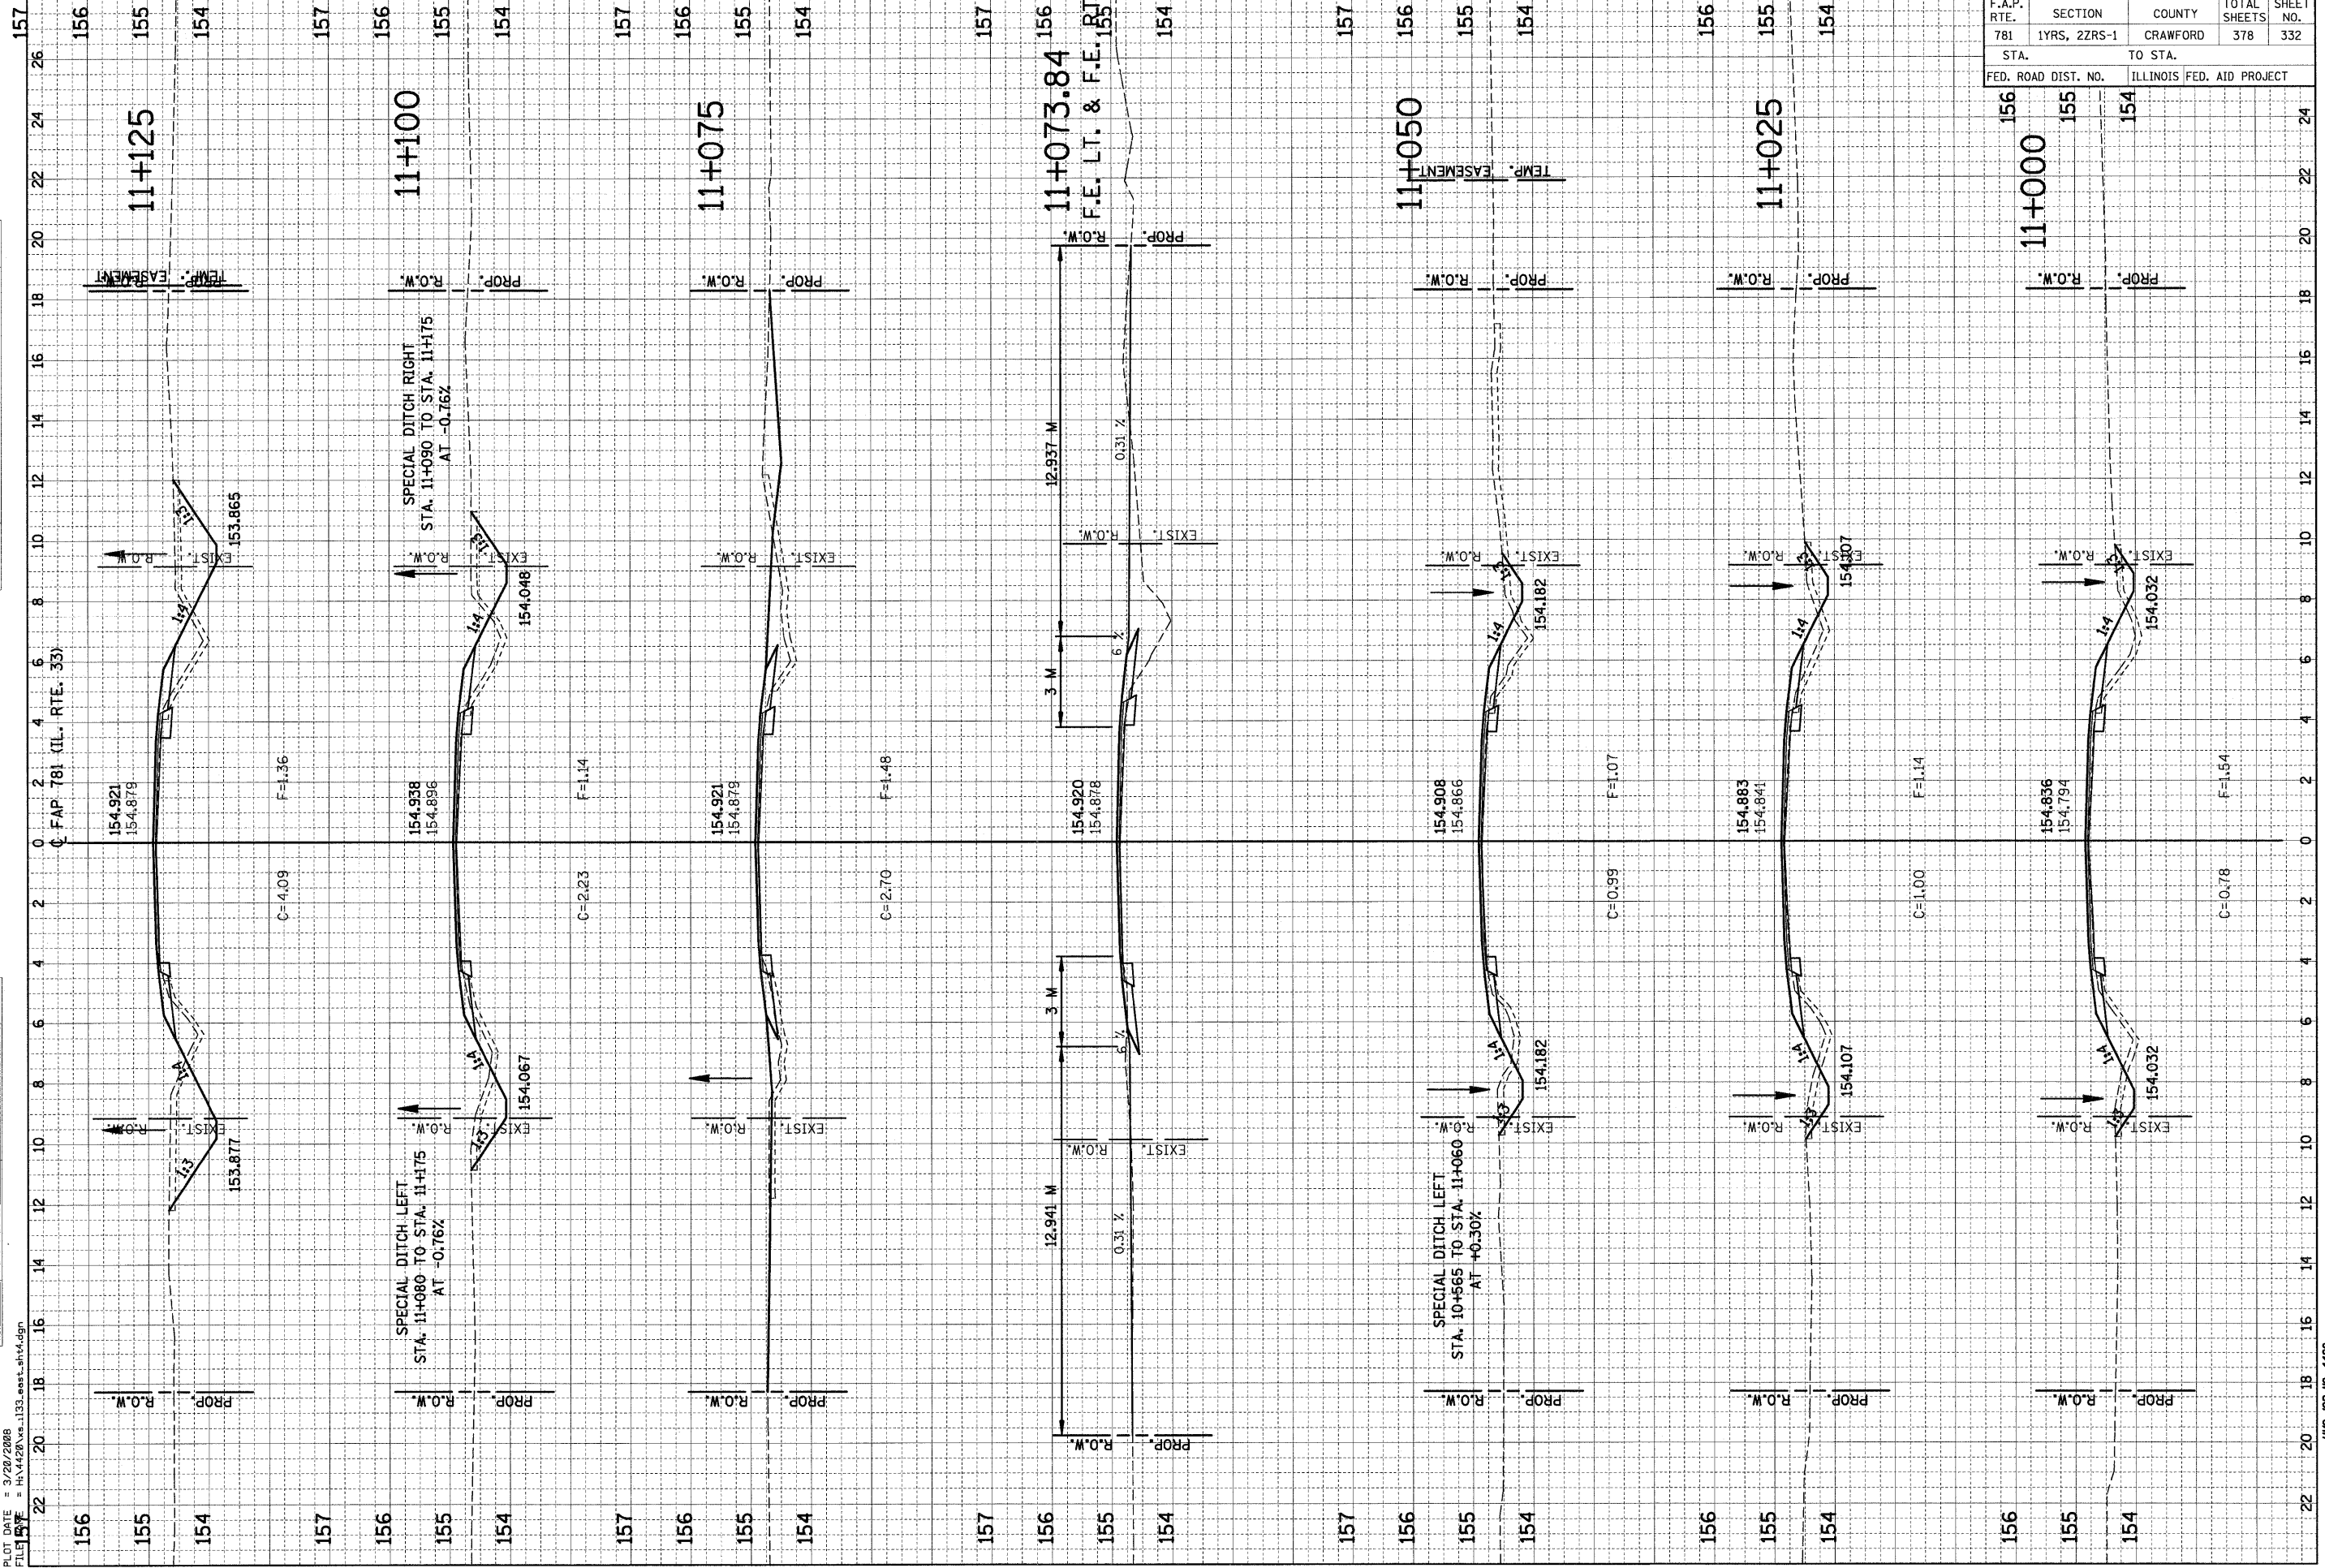

F.A.P. RTE.	SECTION	COUNTY	TOTAL SHEETS	SHEET NO.
781	1YRS, 2ZRS-1	CRAWFORD	378	332
STA. TO STA.		ILLINOIS FED. AID PROJECT		
FED. ROAD DIST. NO.		ILLINOIS FED. AID PROJECT		