


F.A.I.L. RTE.	SECTION	COUNTY	TOTAL SHEETS	SHEET NO.
8419	99-00048-01-PV	FAYETTE	98	9
STA.		TO STA.		
FED. ROAD DIST. NO.		ILLINOIS	FED. AID PROJECT	
CONTRACT NO. 95500				

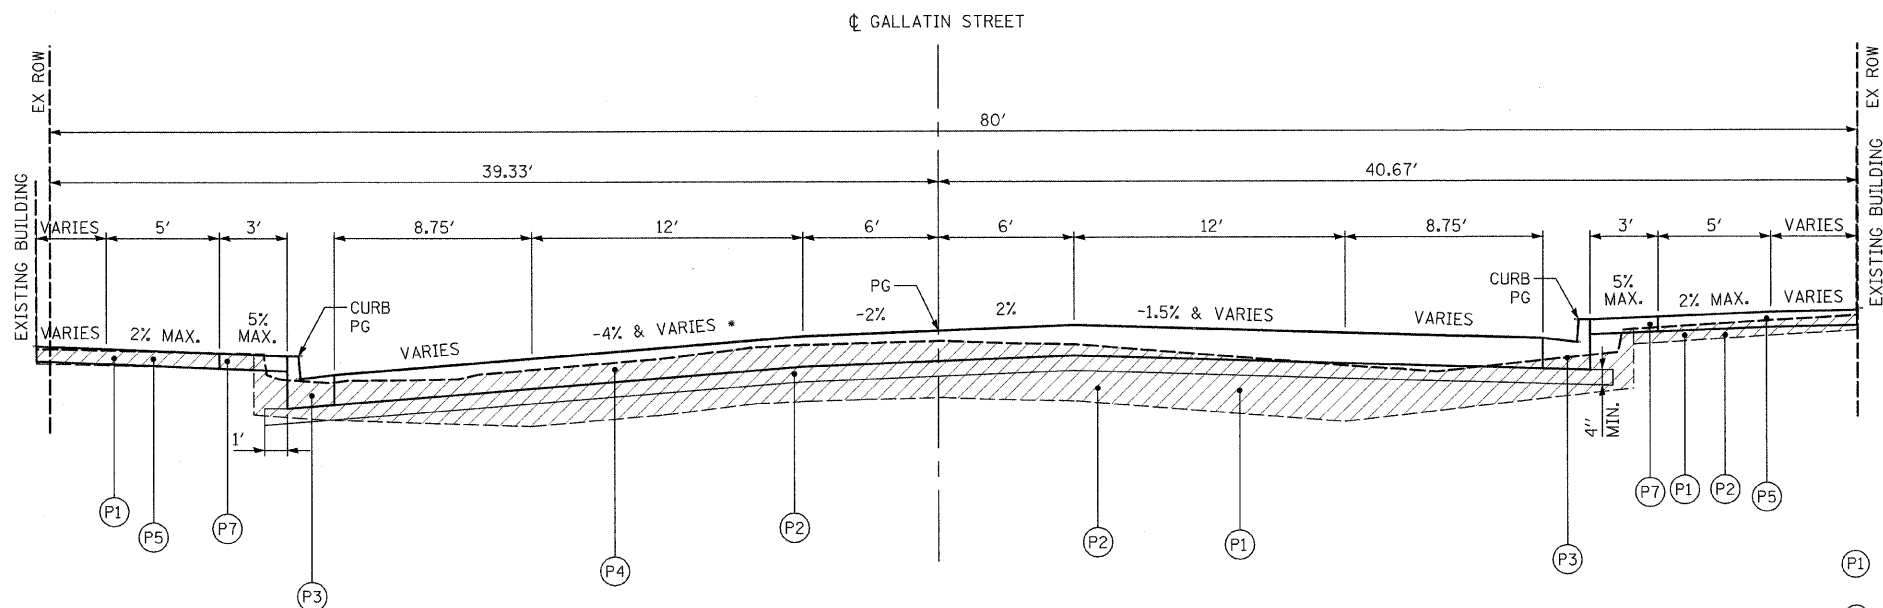

GALLATIN STREET PROPOSED TYPICAL SECTION
 STA 6+55.79 TO STA 14+56.64
 * SEE SLOPE TRANSITION TABLE

DRIVING LANE SLOPE TRANSITIONS


STATION	EASTBOUND	WESTBOUND
6+20		-4.0
6+40		-2.0
6+70		-2.0
6+90		-4.0
7+20	-1.0	
7+40	-1.5	
8+10	-1.5	
8+30	-2.0	
10+20	-2.0	
10+40	-1.5	
11+30	-1.5	
11+50	-2.5	
11+70	-2.5	
11+90	-1.5	
15+10	-1.5	
15+40	-3.0	
15+60	-3.0	
15+90	-1.5	

LEGEND

- (P1) PAVEMENT REMOVAL, SIDEWALK REMOVAL, AND OTHER REMOVALS DENOTED ELSEWHERE IN THE PLANS
- (P2) SUBBASE GRANULAR MATERIAL, TYPE A (4" AND VARIABLE)
- (P3) COMBINATION CONCRETE CURB AND GUTTER, TYPE B-6.18
- (P4) PORTLAND CEMENT CONCRETE PAVEMENT, 8" (JOINTED)
- (P5) PORTLAND CEMENT CONCRETE SIDEWALK, 4"
- (P6) PORTLAND CEMENT CONCRETE SIDEWALK, 4" (SPECIAL)
- (P7) STAMPED COLORED PORTLAND CEMENT CONCRETE
- (P8) MODULAR BLOCK RETAINING WALL (SEE PLANS FOR LOCATIONS)
- (P9) TOPSOIL FURNISH AND PLACE, VARIABLE DEPTH (4" MINIMUM)

NOTE:

SUBBASE GRANULAR MATERIAL, TYPE A SHALL BE USED FOR ALL BACKFILL REQUIRED UNDER PROPOSED IMPROVEMENTS. AREAS TO BE SEEDED SHALL BE BACKFILLED WITH TOPSOIL PLACED A MINIMUM OF 4" THICK.

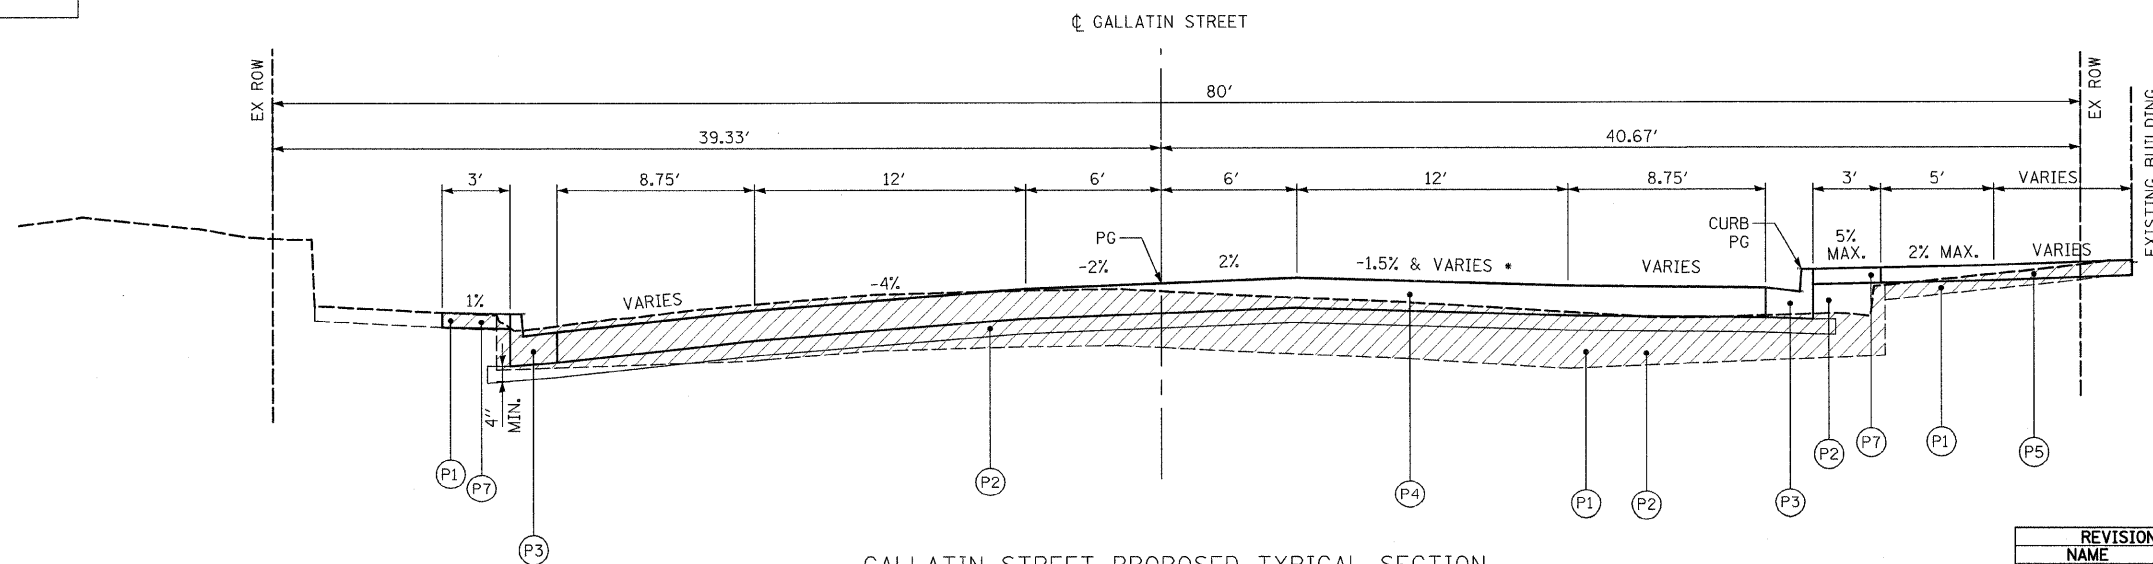

GALLATIN STREET PROPOSED TYPICAL SECTION
 STA 14+56.64 TO STA 18+26.50
 * SEE SLOPE TRANSITION TABLE

REVISIONS	
NAME	DATE

ILLINOIS DEPARTMENT OF TRANSPORTATION
 PROPOSED TYPICAL SECTIONS
 GALLATIN STREET

SCALE: VERT. _____
 HORIZ. _____
 DATE _____ DRAWN BY KOJ
 CHECKED BY LWJ

CADD FILE: \$FILEL\$
 PLOTTED: \$DATE\$

H.M. & G. NO. 4812