
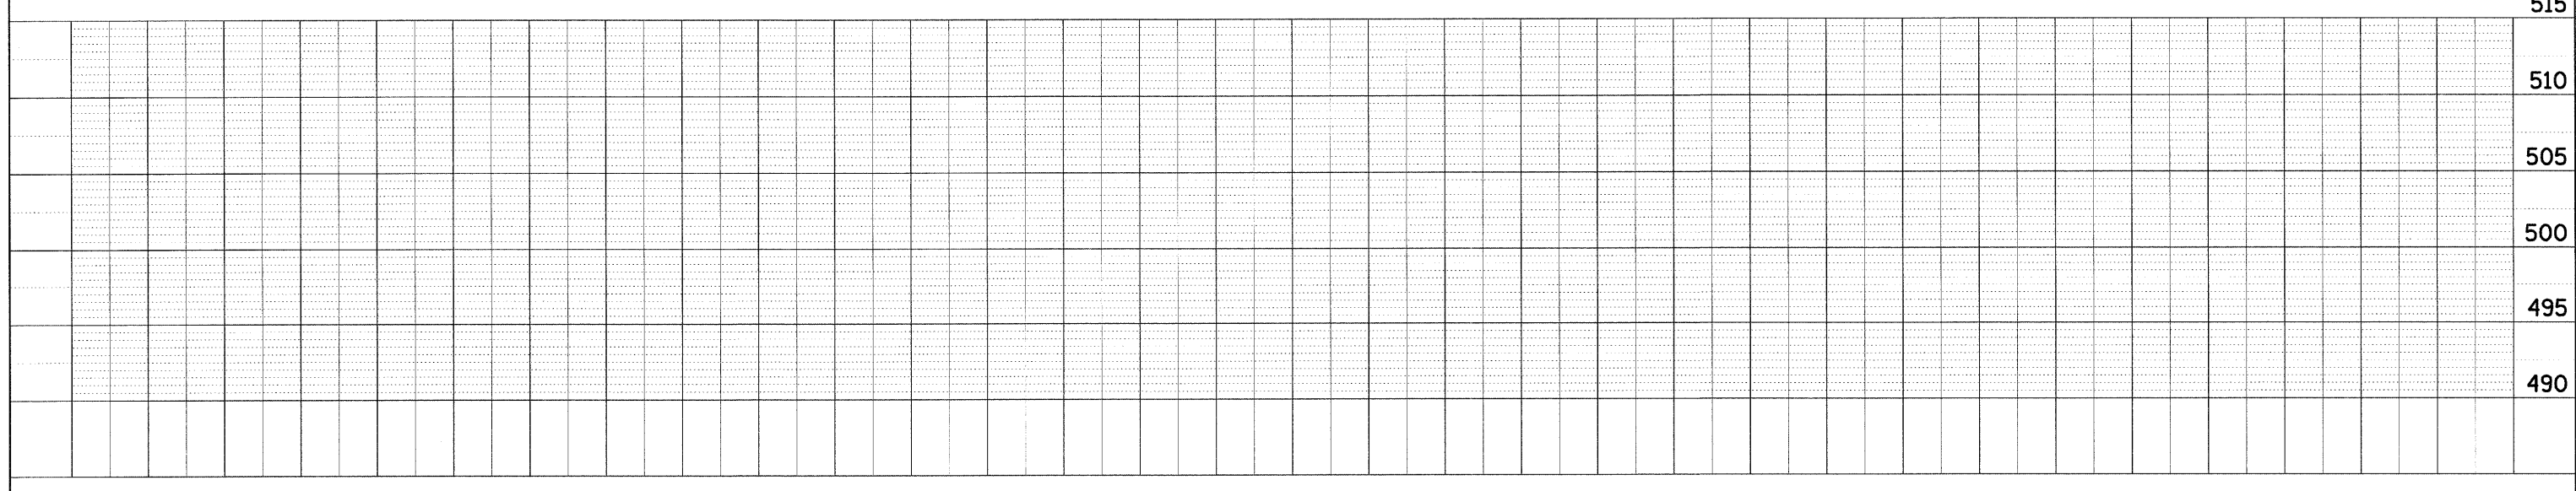
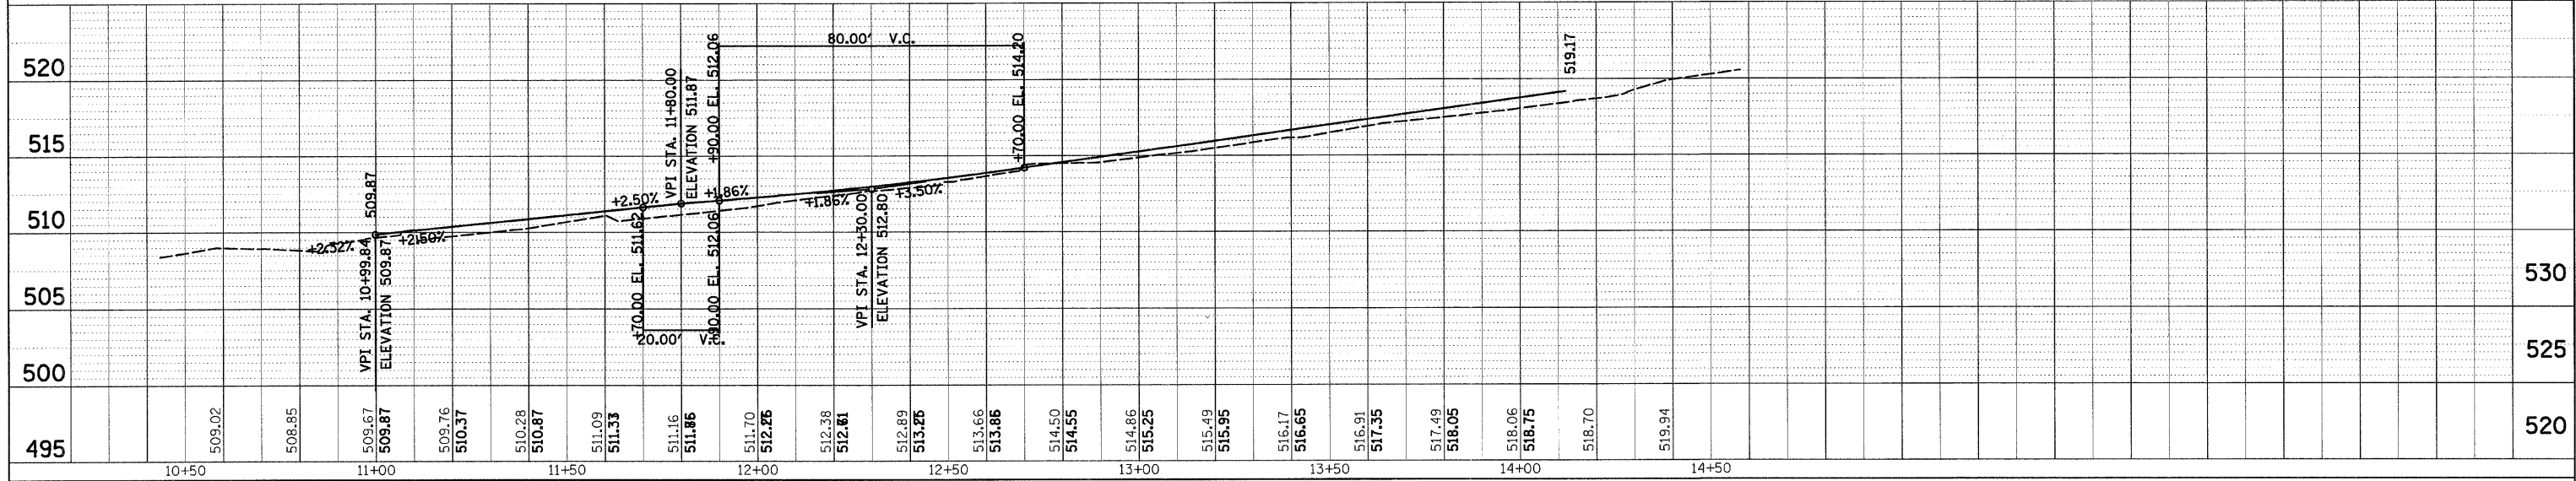


CONTRACT NO. 95500	F.A.U. RTE.	SECTION	COUNTY	TOTAL SHEETS	SHEET NO.
	8419	99-00048-01-PV	FAYETTE	98	31
STA.		TO STA.			
FED. ROAD DIST. NO.	ILLINOIS	FED. AID PROJECT			

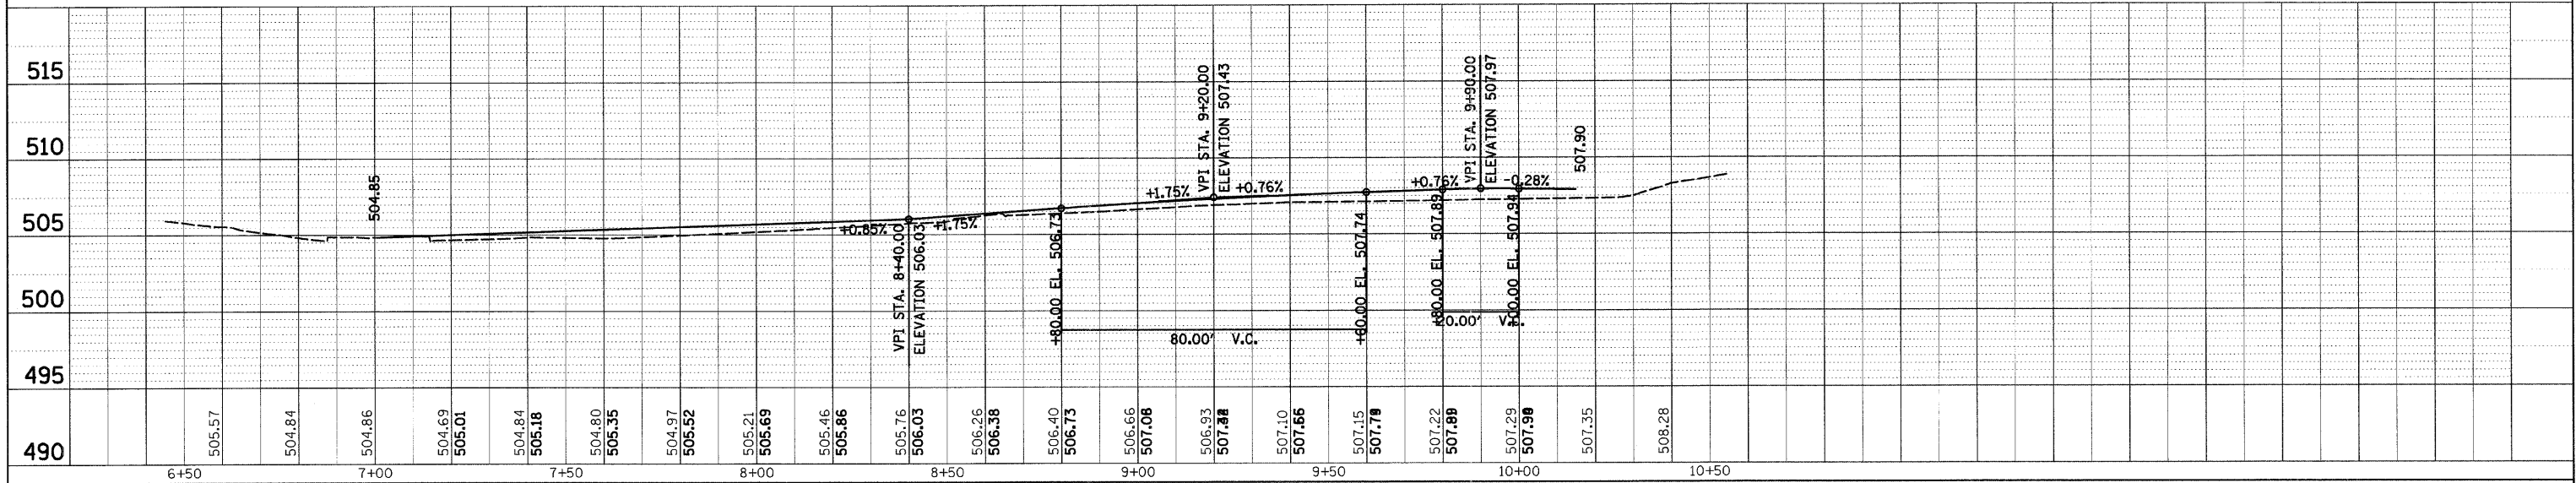

CADD FILE: H:\4812\design\gn\031\pro_curb.L.T.dgn
PLOTTED: 11/3/2008

H.M. & G. NO. 4812