
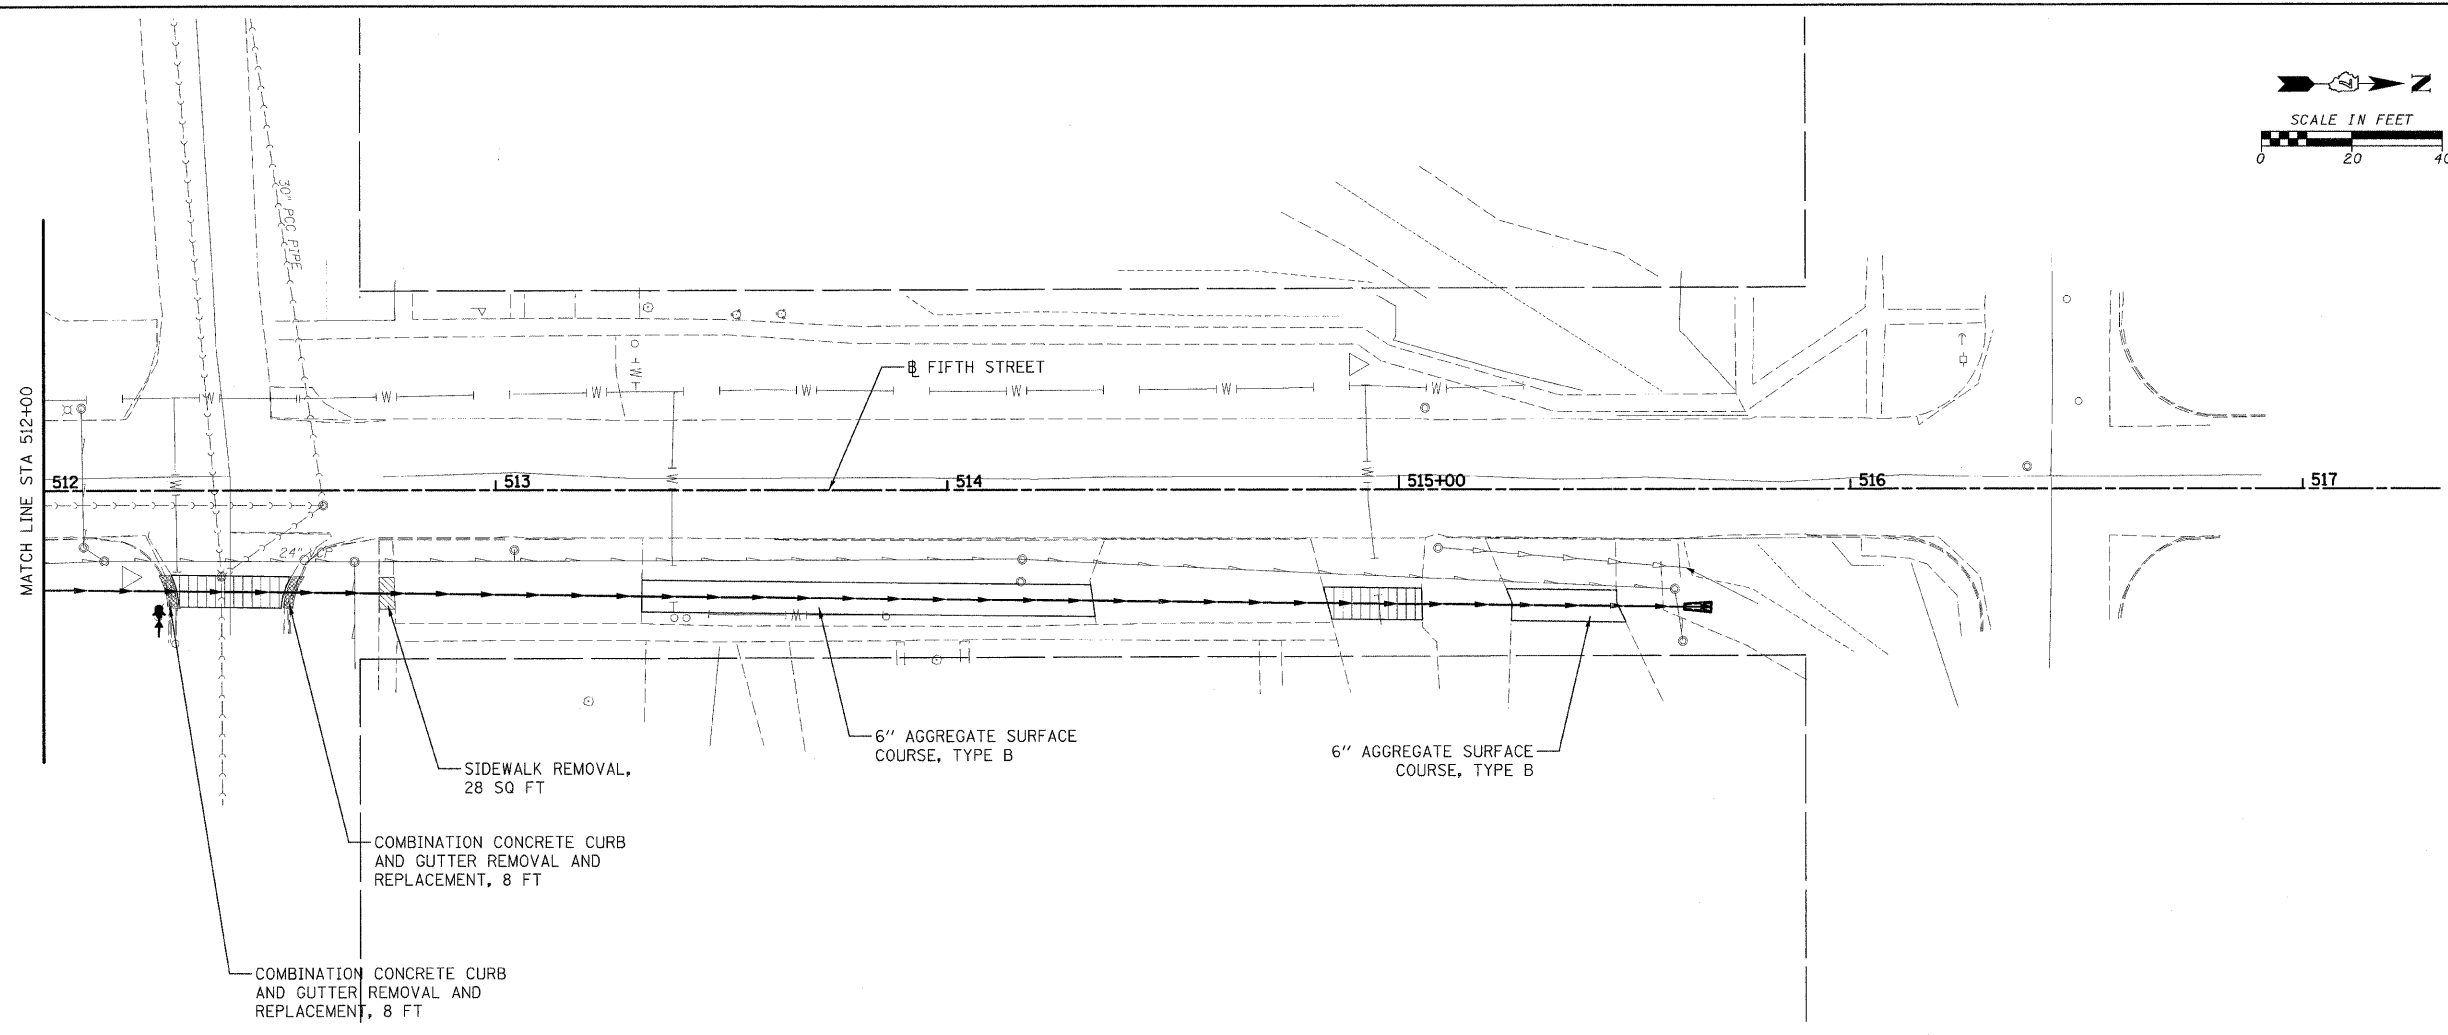


F.A. DIST. NO.	SECTION	COUNTY	TOTAL SHEETS	SHEET NO.
8419	99-00048-01-PV	FAYETTE	98	49
STA.		TO STA.		
FED. ROAD DIST. NO.	ILLINOIS	FED. AID PROJECT		
CONTRACT NO. 95500				

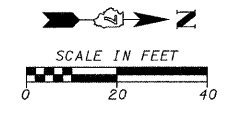

SIDEWALK REMOVAL,
 28 SQ FT
 COMBINATION CONCRETE CURB
 AND GUTTER REMOVAL AND
 REPLACEMENT, 8 FT
 COMBINATION CONCRETE CURB
 AND GUTTER REMOVAL AND
 REPLACEMENT, 8 FT

6" AGGREGATE SURFACE
 COURSE, TYPE B

6" AGGREGATE SURFACE
 COURSE, TYPE B

LEGEND	
	PAVEMENT REMOVAL
	DRIVEWAY PAVEMENT REMOVAL
	CURB REMOVAL AND COMBINATION CURB AND GUTTER REMOVAL
	SIDEWALK REMOVAL
	CLASS C PATCH

REVISIONS	
NAME	DATE

ILLINOIS DEPARTMENT OF TRANSPORTATION

FIFTH STREET REMOVAL
 STA 512+00 TO STA 517+00

SCALE: VERT. _____
 HORIZ. _____

DATE _____ DRAWN BY KOJ
 CHECKED BY LWJ

CADD FILE: H:\4812\Design\049REMOVAL_Fifth_02.dgn
 PLOTTED: 11/3/2008

H.M. & G. NO. 4812