



F.A. LI. RTE.	SECTION	COUNTY	TOTAL SHEETS	SHEET NO.
8419	99-00048-01-PV	FAYETTE	98	65
STA.	TO STA.			
FED. ROAD DIST. NO.	ILLINOIS FED. AID PROJECT			
CONTRACT NO. 95500				

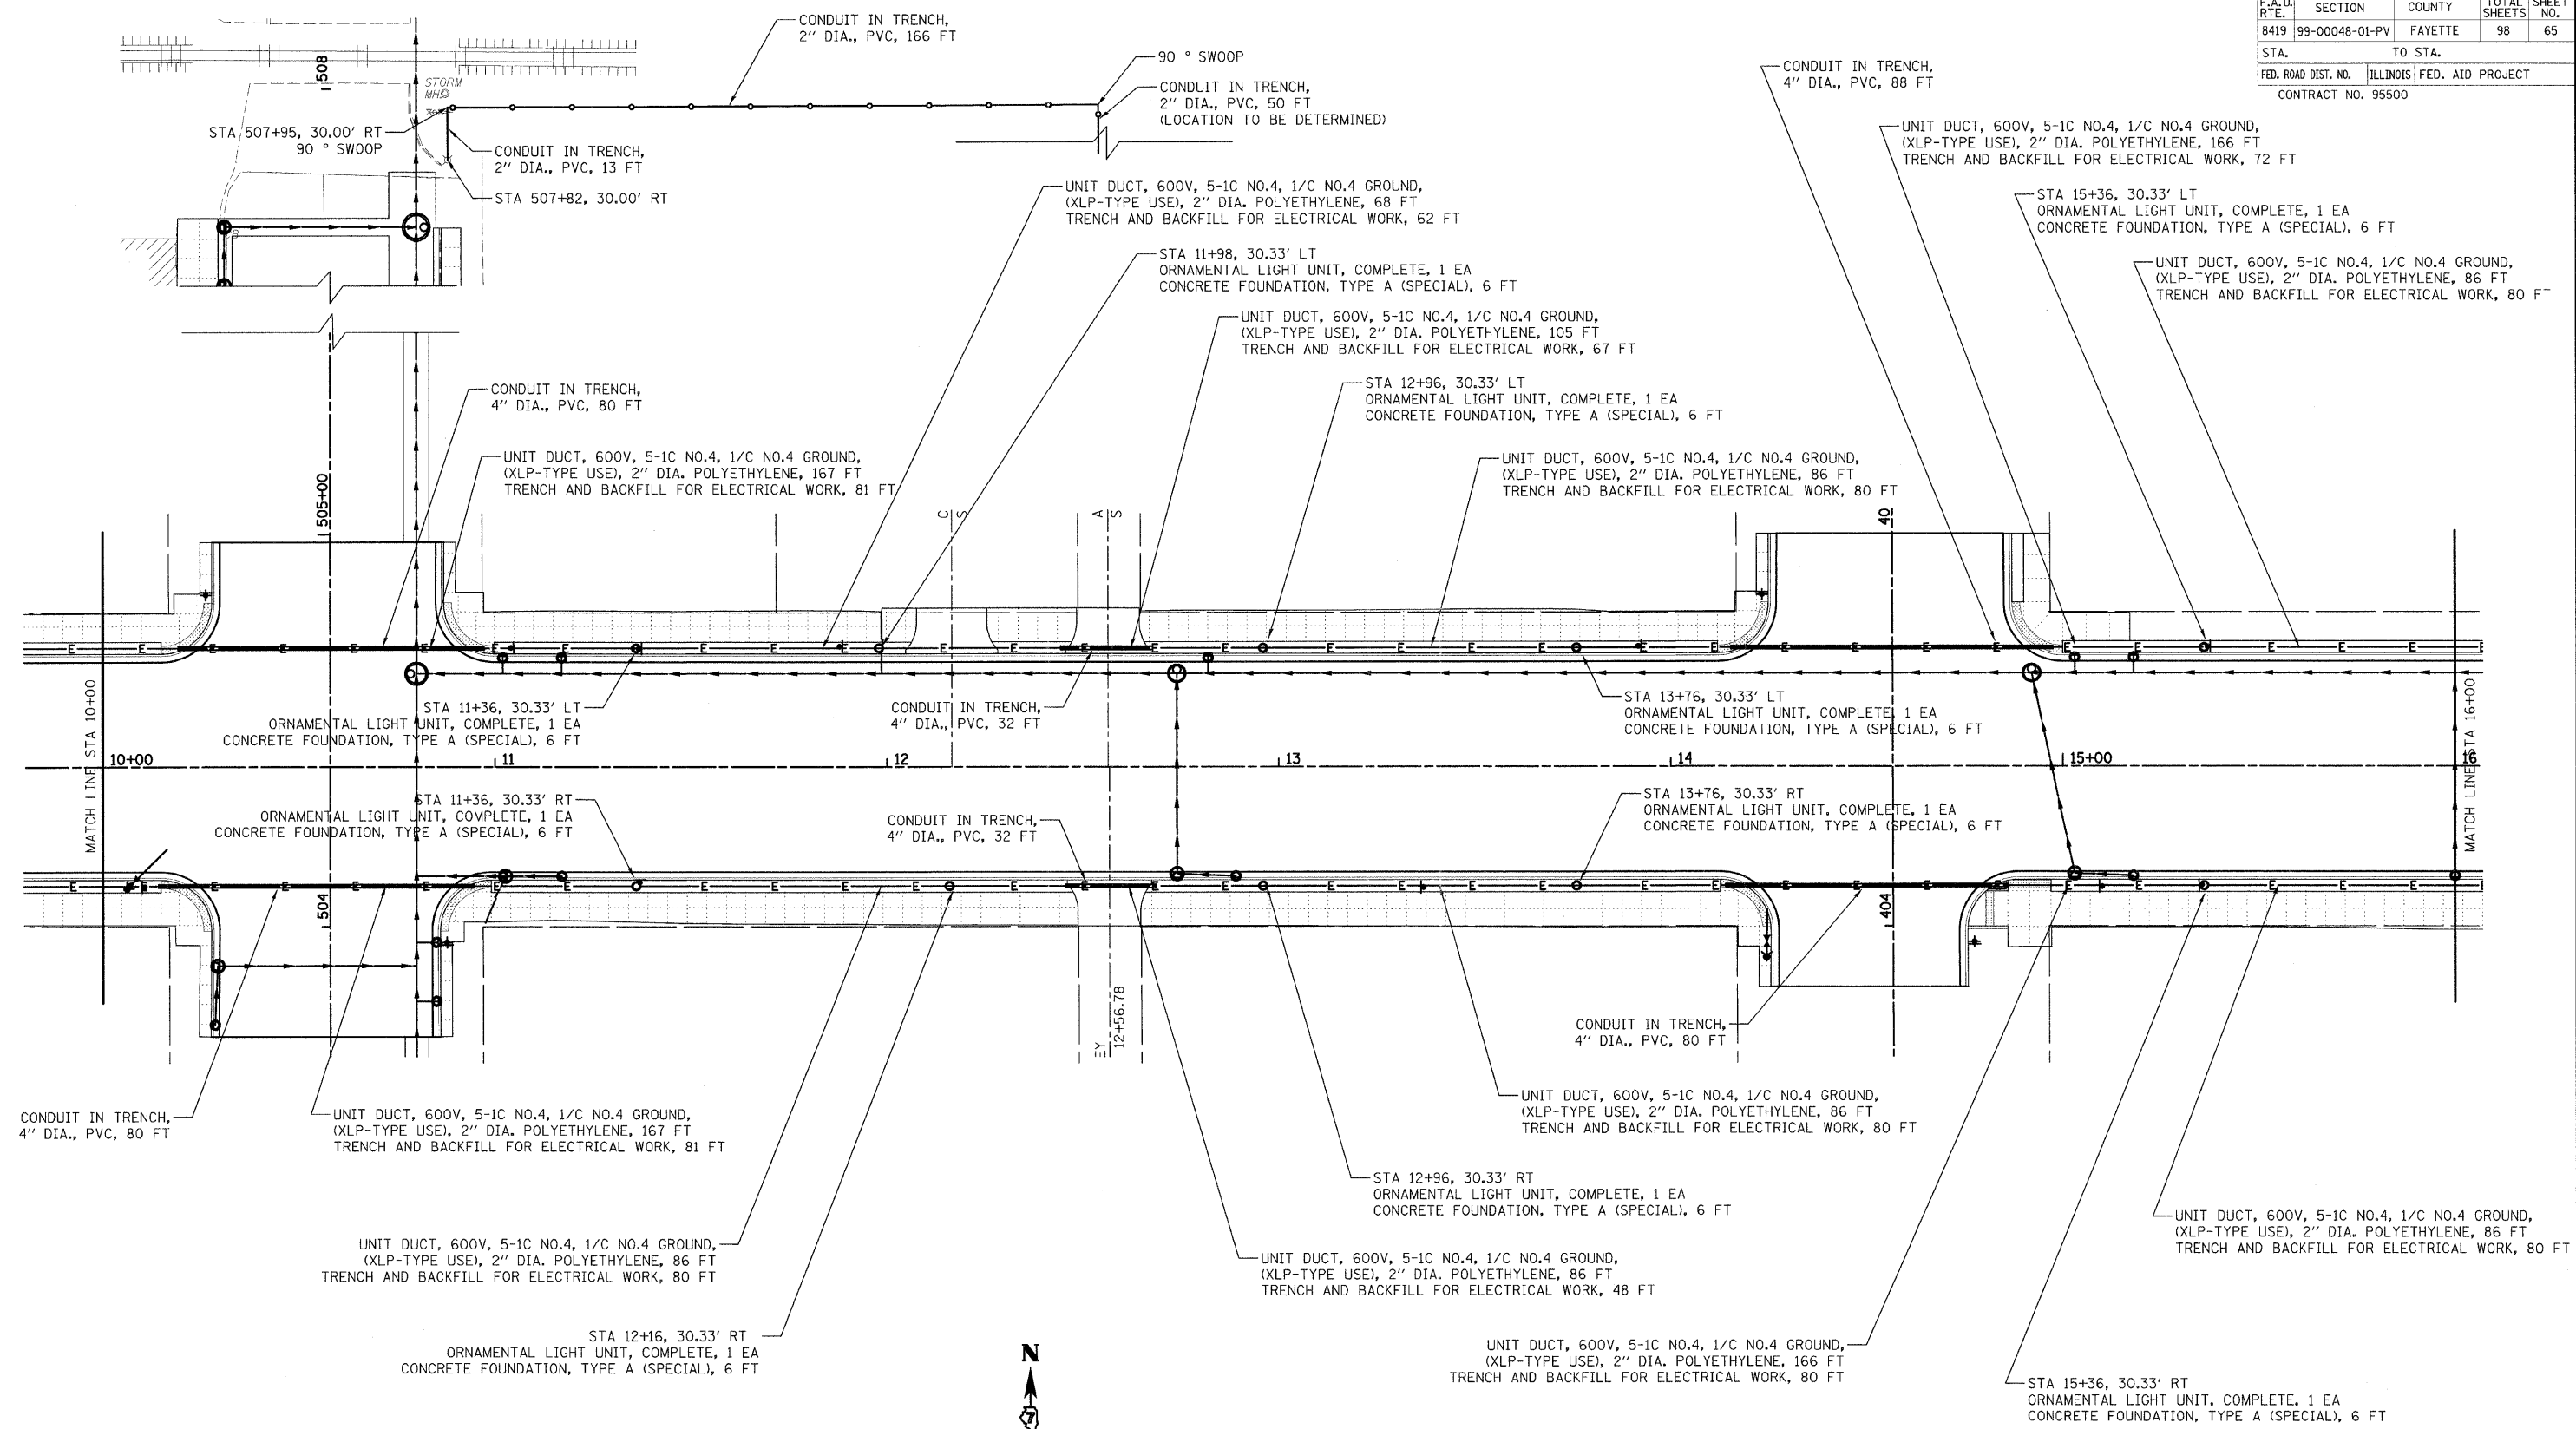

LEGEND	
	ORNAMENTAL LIGHT UNIT, COMPLETE WITH CONCRETE FOUNDATION, TYPE A (SPECIAL)
	UNIT DUCT, 600V, 5-1C NO.4, 1/C NO.4 GROUND, (XLP-TYPE USE), 2\" DIA. POLYETHYLENE
	CONDUIT IN TRENCH, 2\" DIA., PVC
	CONDUIT IN TRENCH, 4\" DIA., PVC

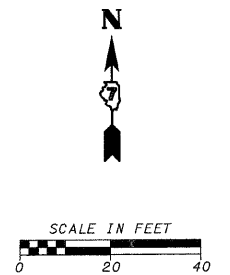

REVISIONS	
NAME	DATE

ILLINOIS DEPARTMENT OF TRANSPORTATION

**GALLATIN STREET LIGHTING  
STA 10+00 TO STA 16+00**

SCALE: VERT. \_\_\_\_\_  
HORIZ. \_\_\_\_\_

DATE \_\_\_\_\_

DRAWN BY KOJ  
CHECKED BY LWJ

CADD FILE: H:\4812\DESIGN\LIGHTING\_Gallatin\_02A.dgn  
PLOTTED: 11/3/2008

H.M. & G. NO. 4612