


PLOT DATE = 11/23/2008
 PLOT SCALE = 5.0000 IN
 USER NAME = JUSERDESCR

ORIGINAL SURVEYED BY DATE
 CLIPED PLOTTED
 APPROPRIATE AREAS CHECKED

FINAL SURVEYED BY DATE
 PLOTTED PLOTTED
 NOTE BOOK NO. AREAS CHECKED

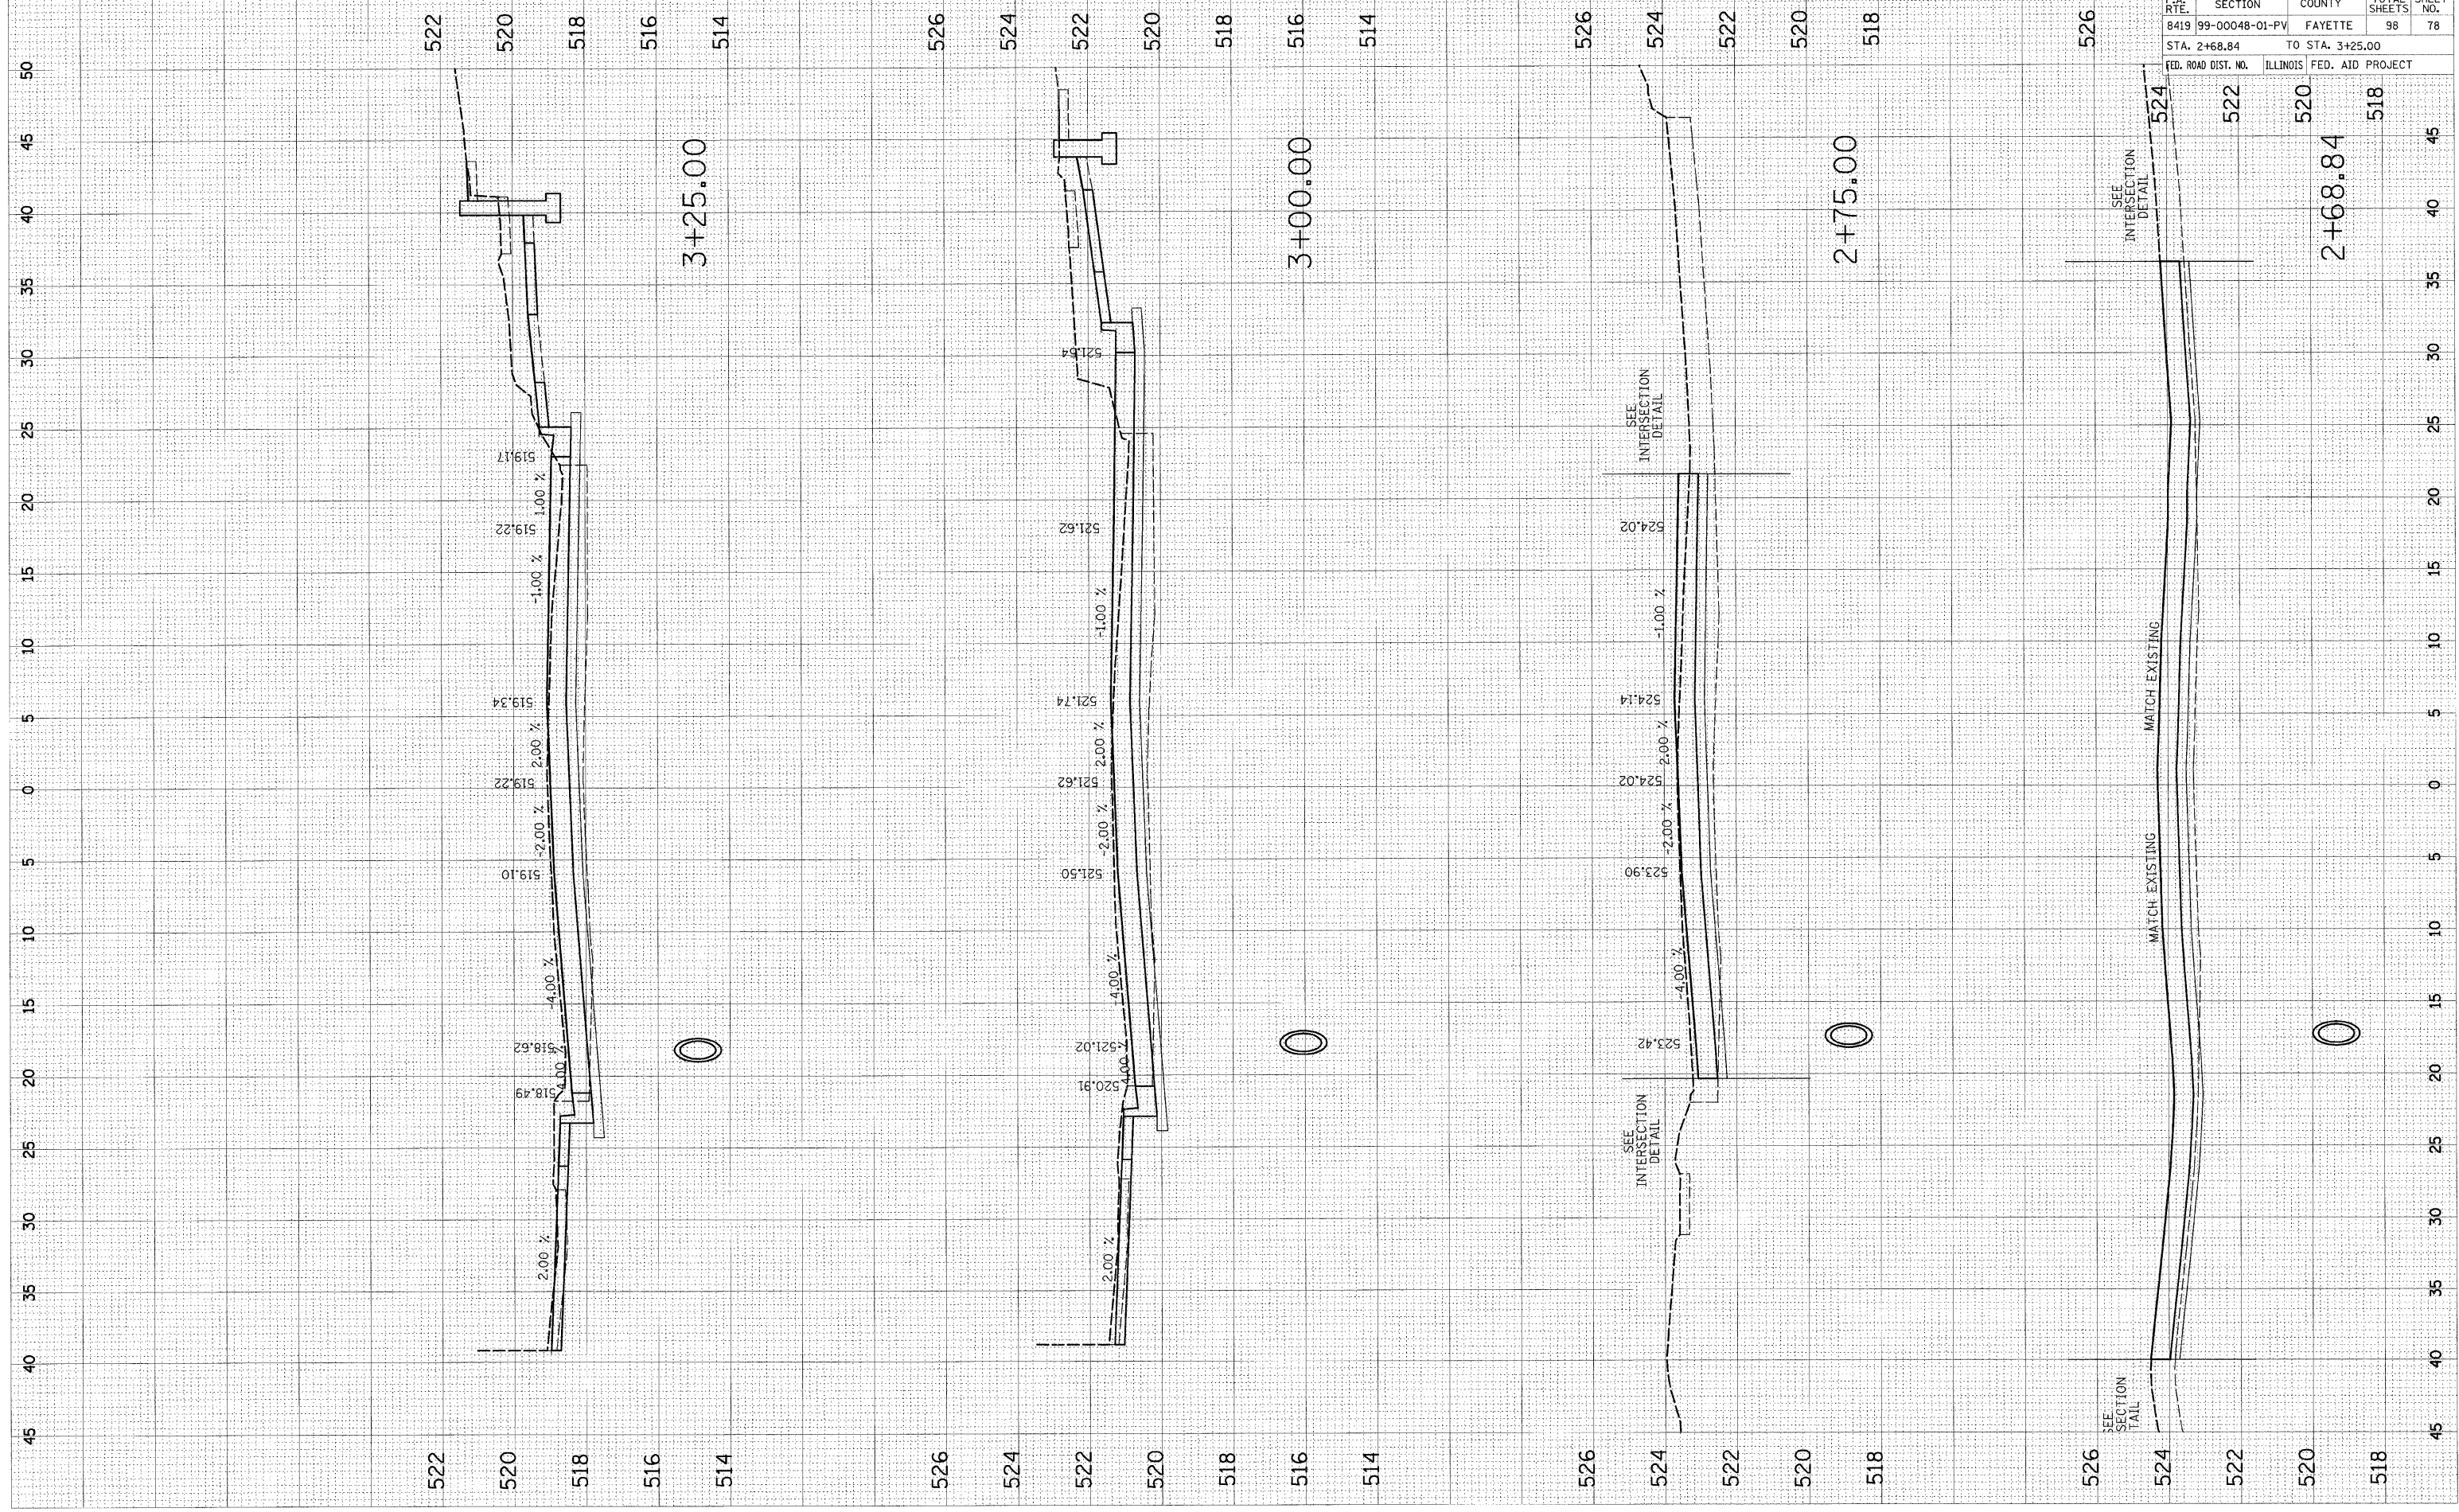

CONTRACT NO. 95500

F.A. RTE.	SECTION	COUNTY	TOTAL SHEETS	SHEET NO.
8419	99-00048-01-PV	FAYETTE	98	78

STA. 2+68.84 TO STA. 3+25.00
 ILLINOIS FED. AID PROJECT