


FINAL SURVEY SHARTEED PLOTTED NOTE BOOK NO. BY DATE

ORIGINAL SURVEY SHARTEED PLOTTED NOTE BOOK NO. BY DATE

PLOT DATE = 11/3/2008
 PLOT SCALE = 5/32000 / 1" = 100'
 USER NAME = USERDESQR

F.A. RTE.	SECTION	COUNTY	TOTAL SHEETS	SHEET NO.
8419	99-00048-01-PV	FAYETTE	98	81
STA. 4+75.00		TO STA. 5+50.00		
FED. ROAD DIST. NO.		ILLINOIS FED. AID PROJECT		

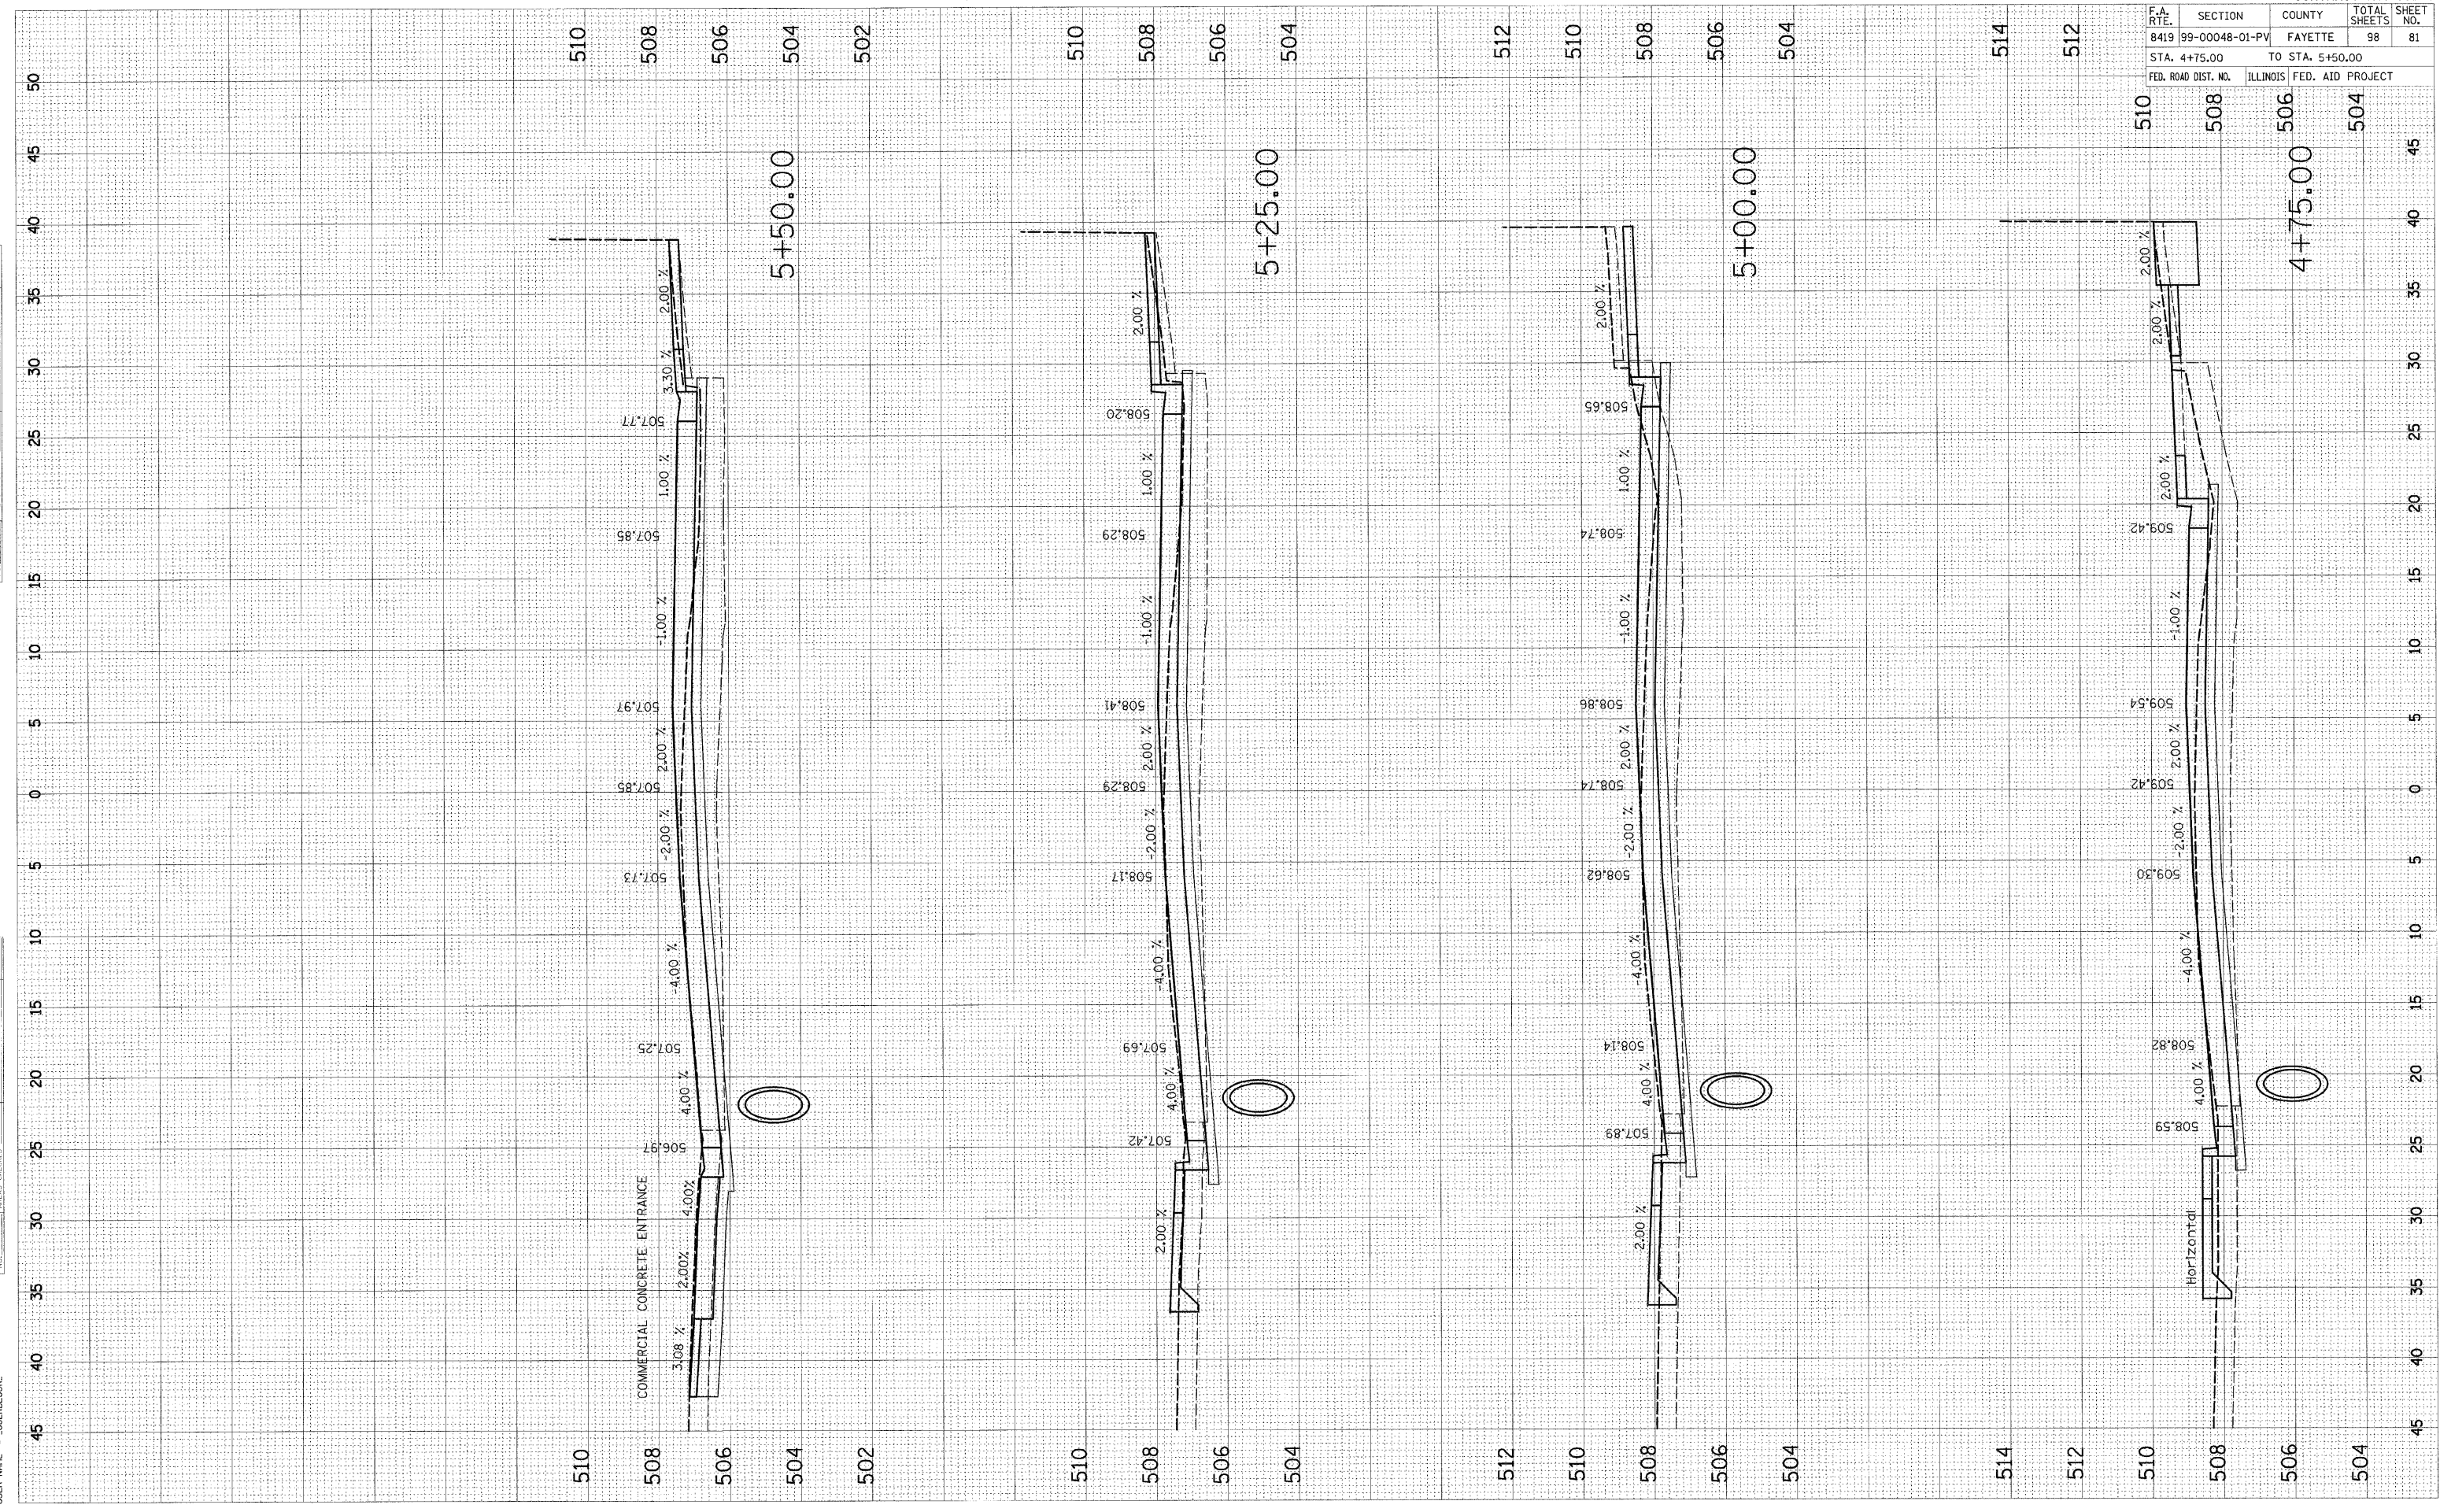

510
508
506
504
502

5+50.00

COMMERCIAL CONCRETE ENTRANCE

3.08 %
2.00 %
4.00 %
4.00 %
2.00 %
-2.00 %
-4.00 %
-1.00 %
1.00 %
3.30 %
2.00 %

507.85
507.97
507.71
507.85
507.73
507.25
506.97
507.42

510
508
506
504

5+25.00

2.00 %
4.00 %
4.00 %
2.00 %
-2.00 %
-4.00 %
-1.00 %
1.00 %
2.00 %

508.29
508.41
508.20
508.29
508.17
507.69
507.42

512
510
508
506
504

5+00.00

2.00 %
4.00 %
4.00 %
2.00 %
-2.00 %
-4.00 %
-1.00 %
1.00 %
2.00 %

508.74
508.86
508.65
508.74
508.62
508.14
507.89

514
512
510
508
506
504

4+75.00

Horizontal
4.00 %
4.00 %
2.00 %
-2.00 %
-4.00 %
-1.00 %
2.00 %
2.00 %

509.54
509.30
508.92
508.59
509.42
509.42